



202402796

### EROSION AND SEDIMENTATION CONTROL LEGEND

- (SAF) SAFETY FENCE (SPEC. 3.01)
- (SF) SILT FENCE (SPEC. 3.05)
- (IP) STORM DRAIN INLET PROTECTION (SPEC. 3.07)
- (PS) PERMANENT SEEDING (SPEC. 3.32)
- (MU) MULCHING (SPEC. 3.35)
- (EC-2) TREATMENT 1 SOIL STABILIZATION MATTING (SPEC. 3.36)

NOTE: SEE VIRGINIA EROSION & SEDIMENT CONTROL HANDBOOK FOR EROSION CONTROL SPECIFICATIONS (SPEC.) AND DETAILS.

### LEGEND

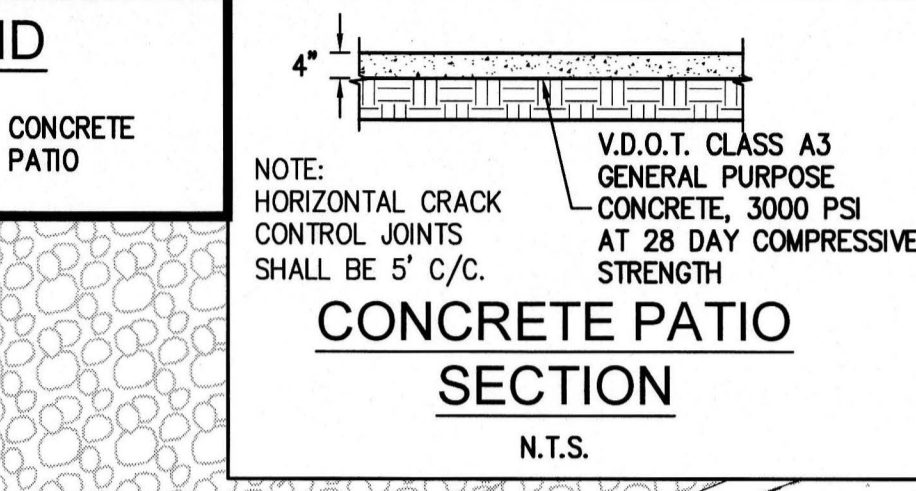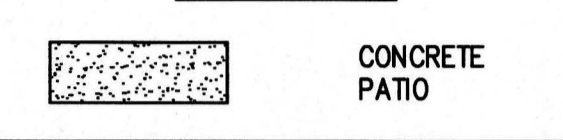

4 Large/Small Plat(s) Recorded herewith as # 202402796

City of Williamsburg & County of James City Circuit Court. This Plan was recorded on Feb 28, 2024 at 10:44 AM PB Document # 202402796 Elizabeth E. O'Connor, Clerk

Rev.	Date	Description	Prepared By	Checked By
1	12/12/23	REVISED PER JAMES CITY COUNTY COMMENTS		





5545 Old Towne Road, Suite 1  
Williamsburg, Virginia 23188  
Phone: (757) 255-0040  
Fax: (757) 255-9964  
www.aesa.com

**AESA**  
CONSULTING ENGINEERS  
Hampton Roads | Central Virginia | Middle Peninsula

PLAN OF DEVELOPMENT FOR  
**FITNESS CENTER PATIO ADDITION**  
ROBERTS DISTRICT | JAMES CITY COUNTY | VIRGINIA

Project Contacts: GVC  
Project Number: 7753-52  
Scale: 1" = 5'  
Date: 08/11/2023  
Sheet Title: **SITE, UTILITY AND GRADING PLAN**  
Sheet Number: **C3.0**

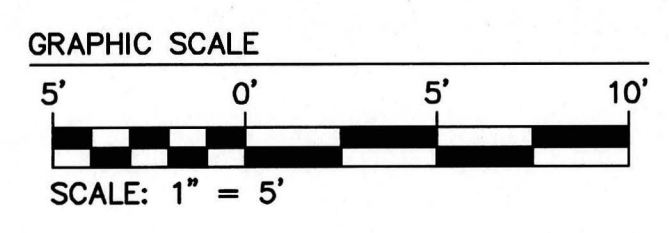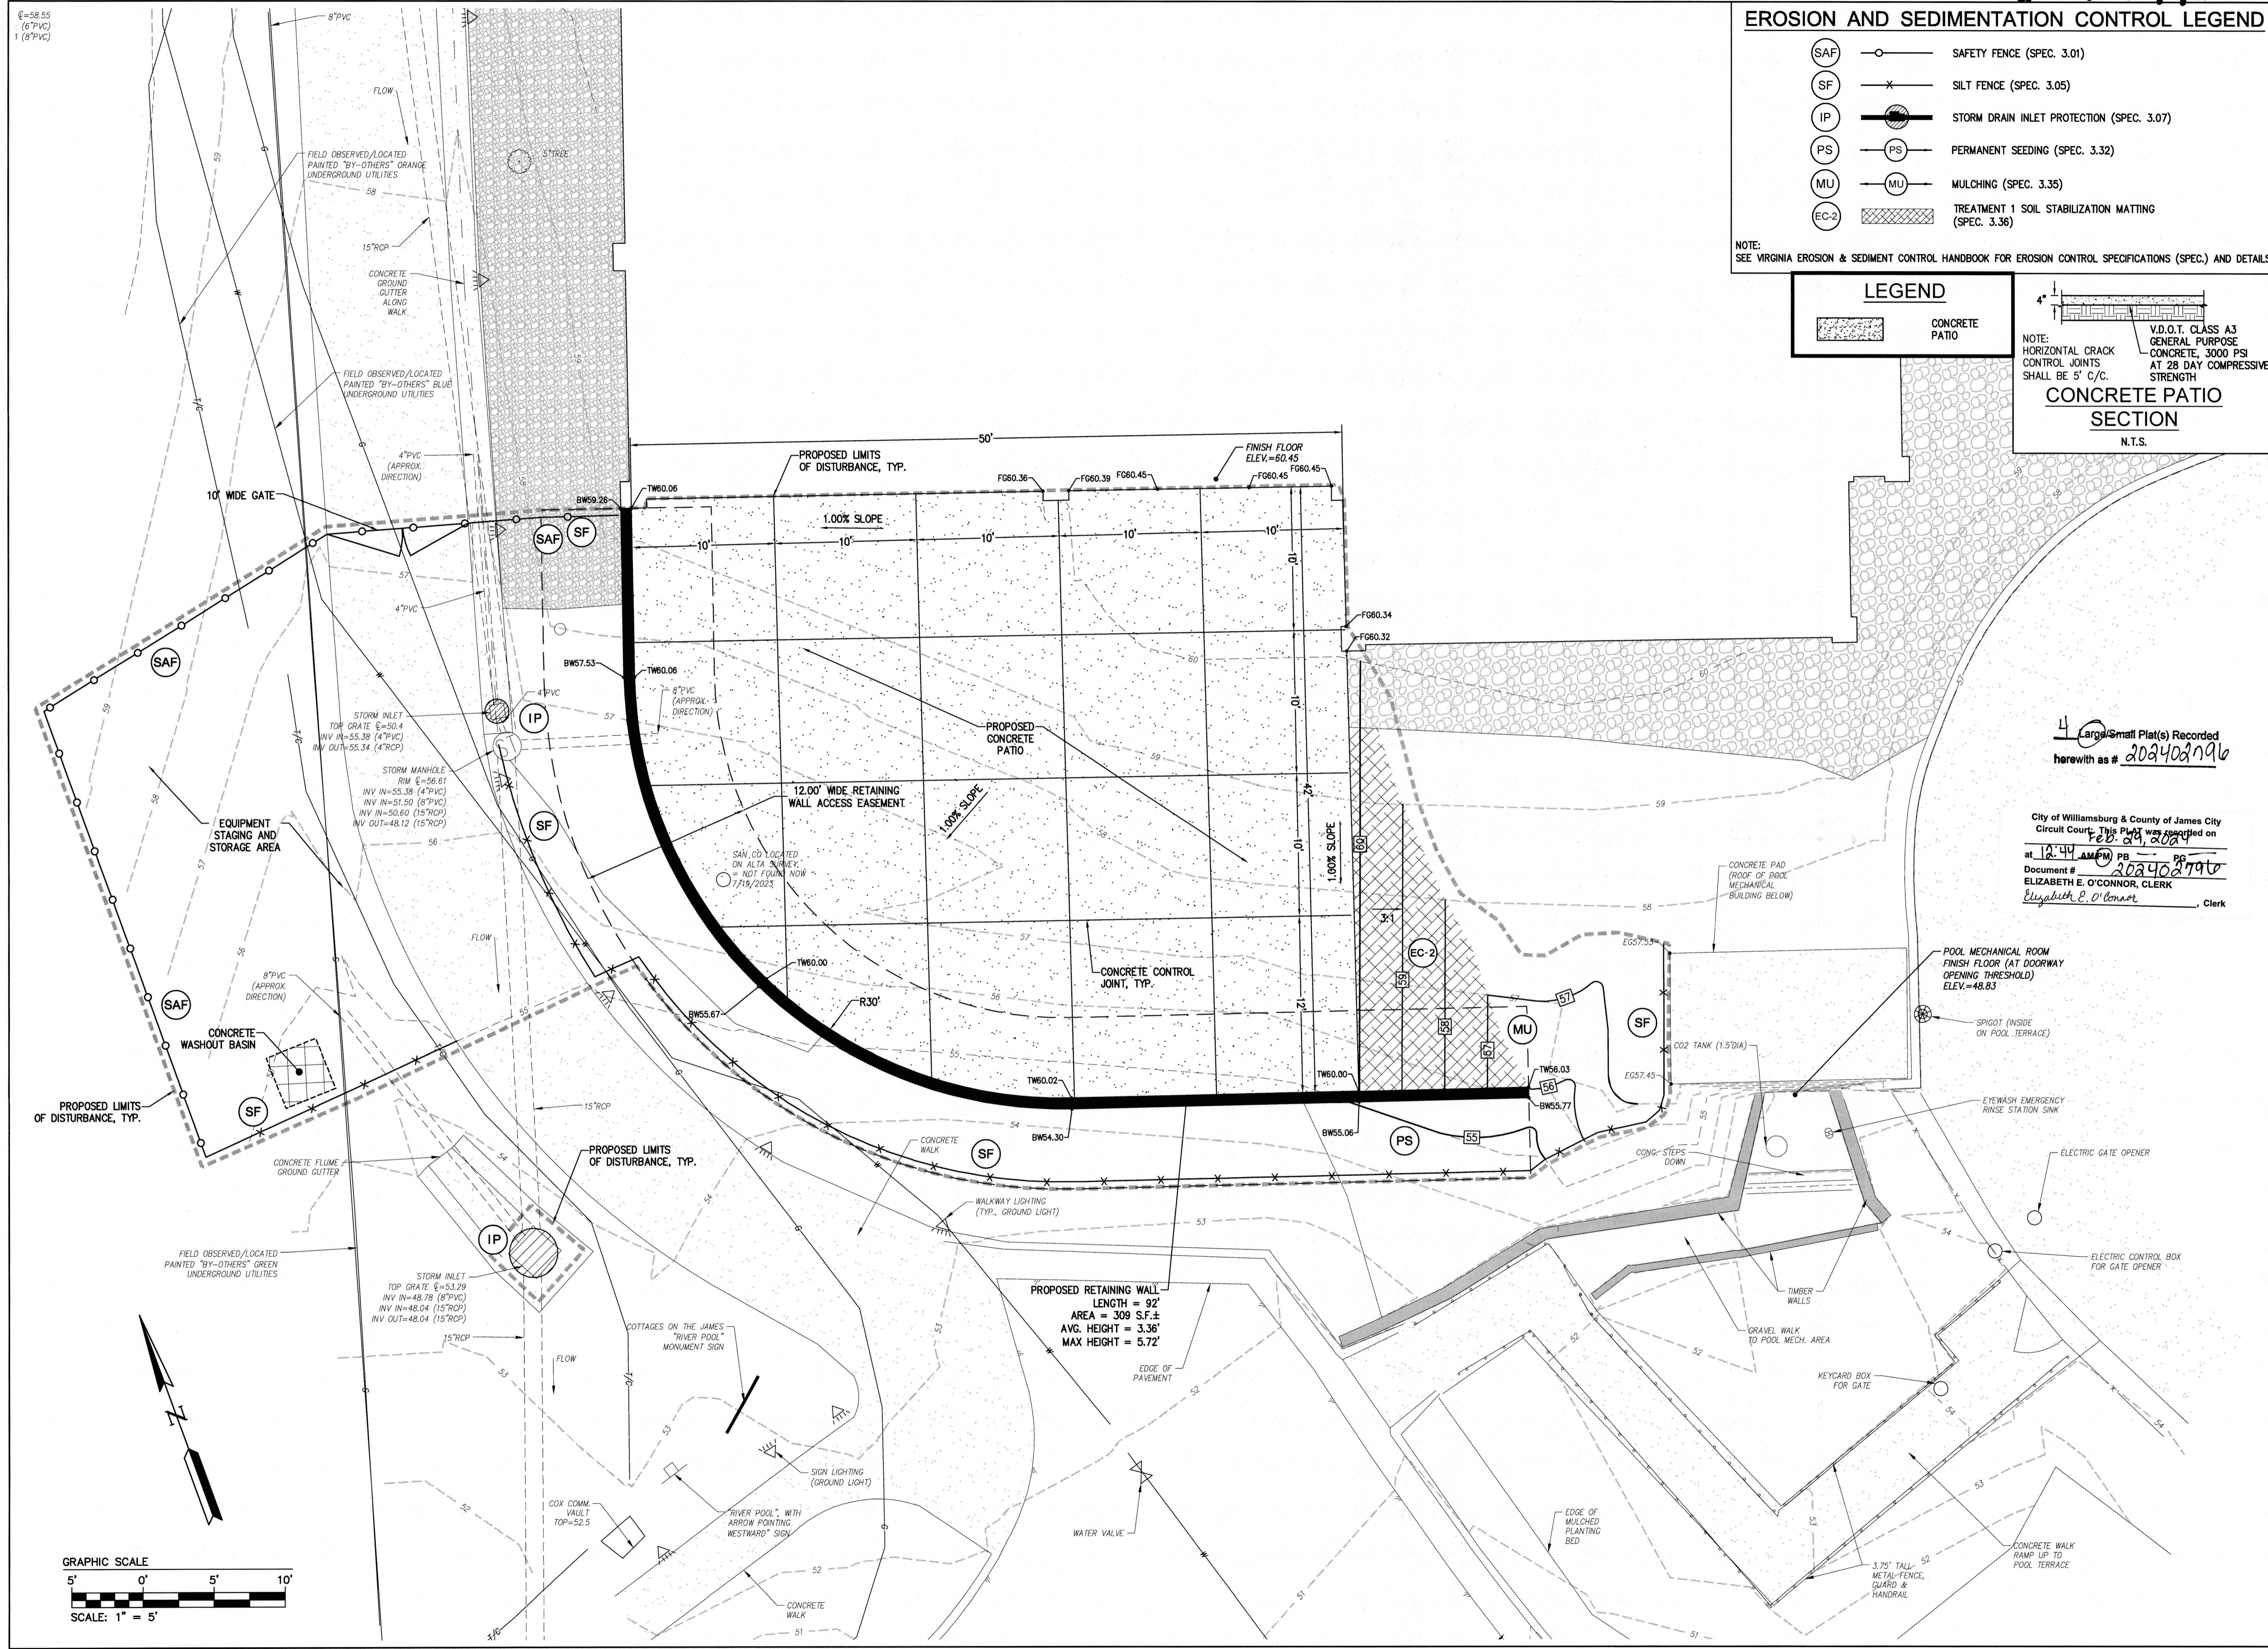

A:\2024\2796\2796.dwg (1/11/2024 10:44 AM) User: gmc