




BUILDING 29 (DUPLEX)

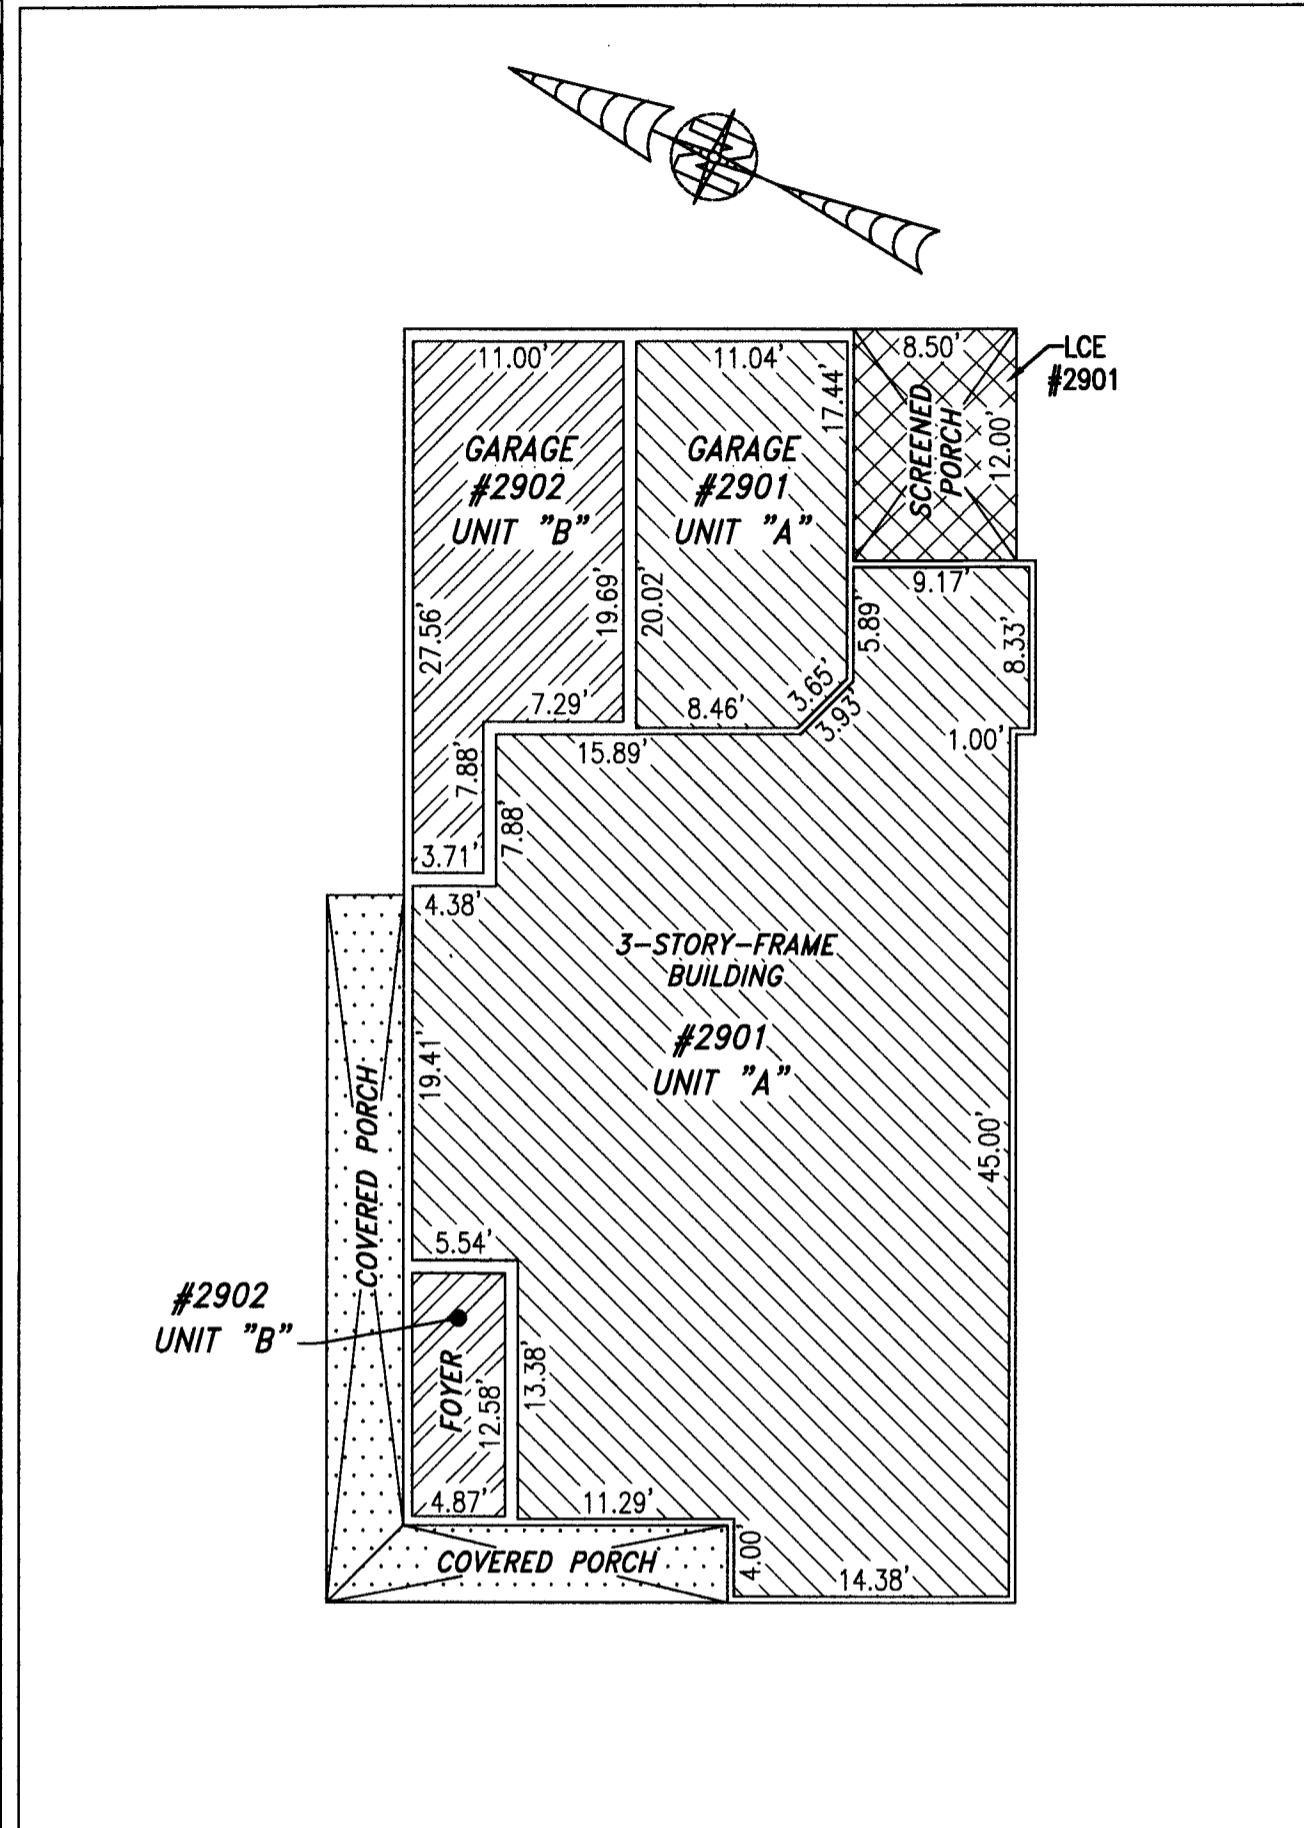

FIRST FLOOR

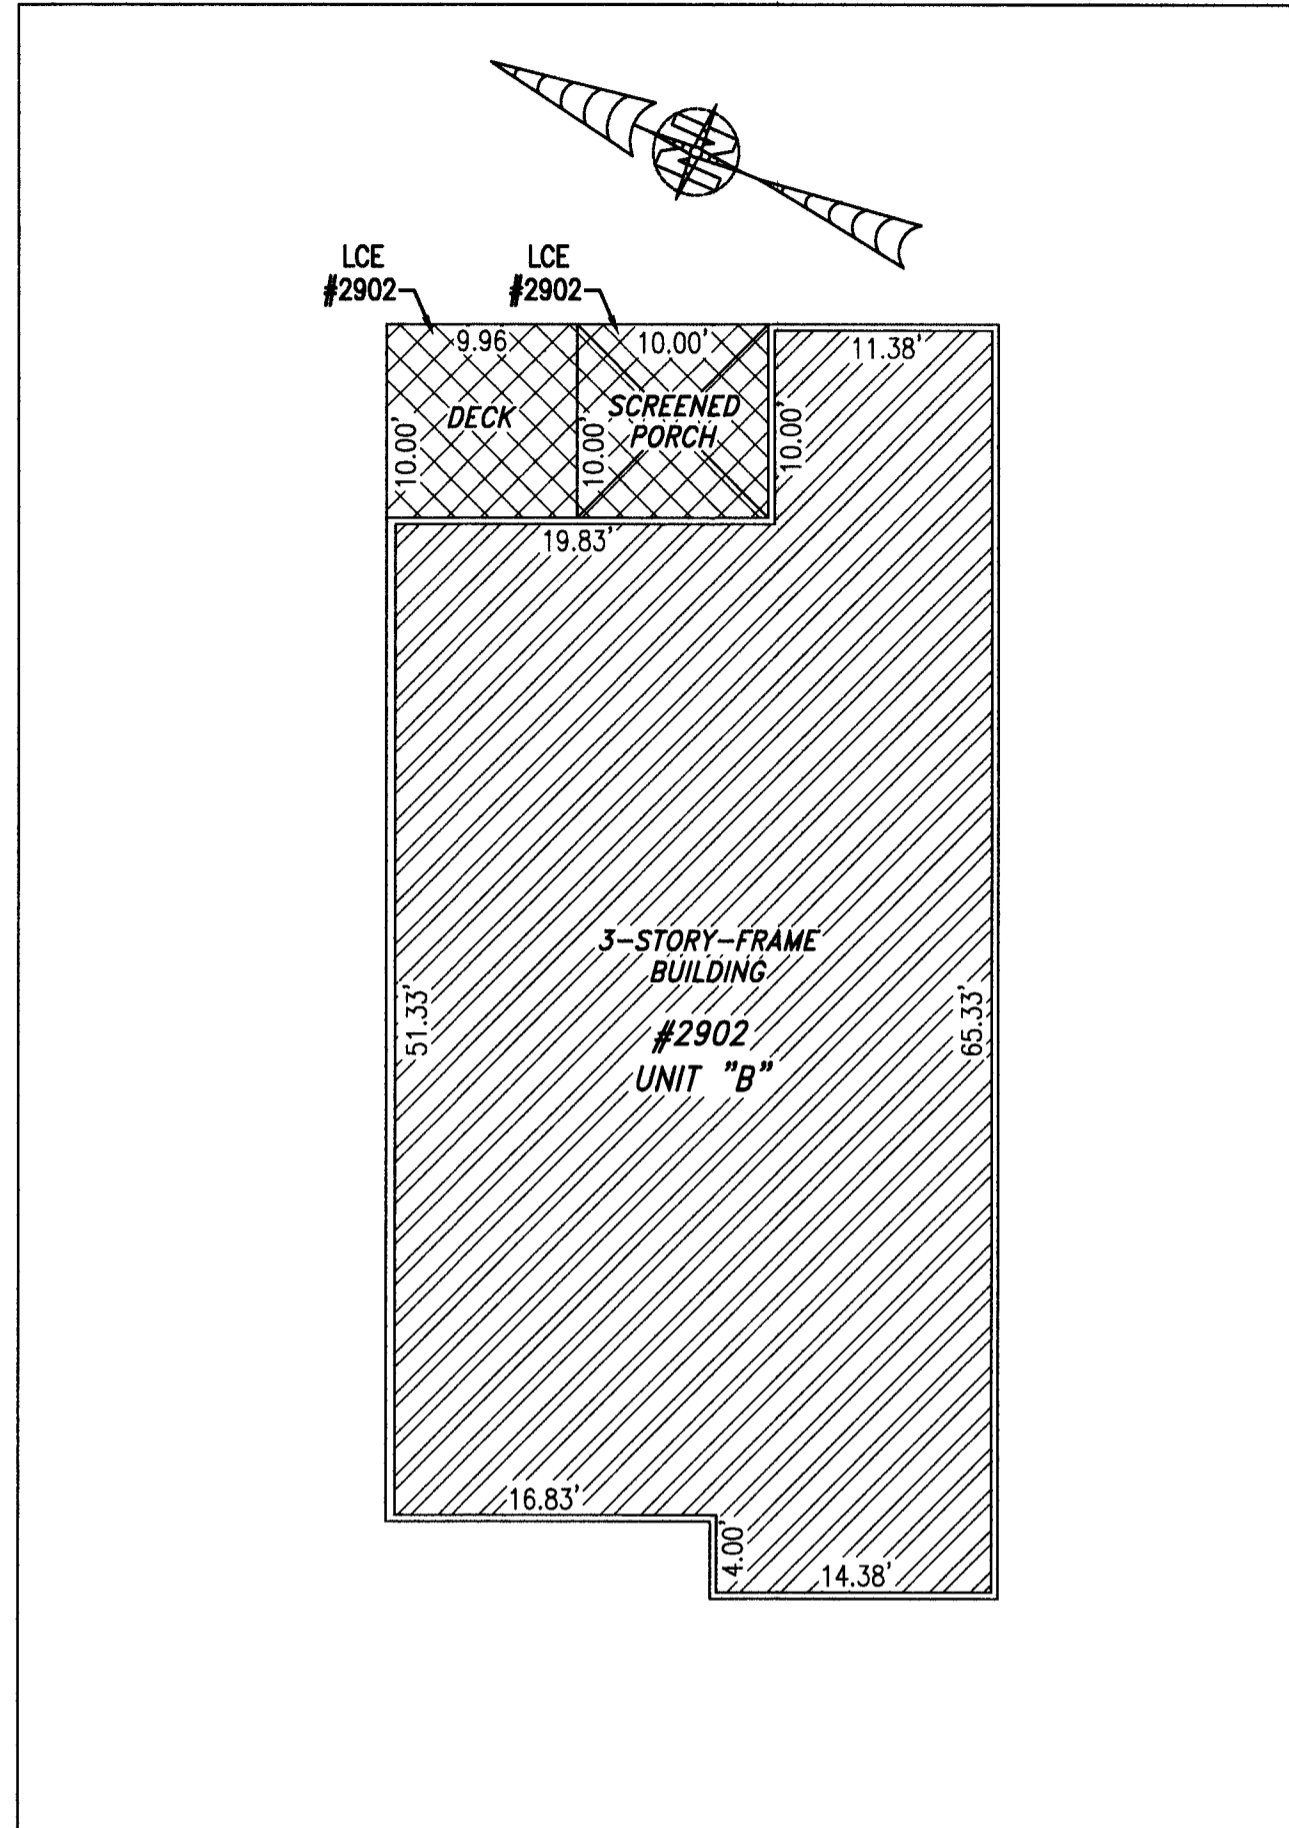

SECOND FLOOR

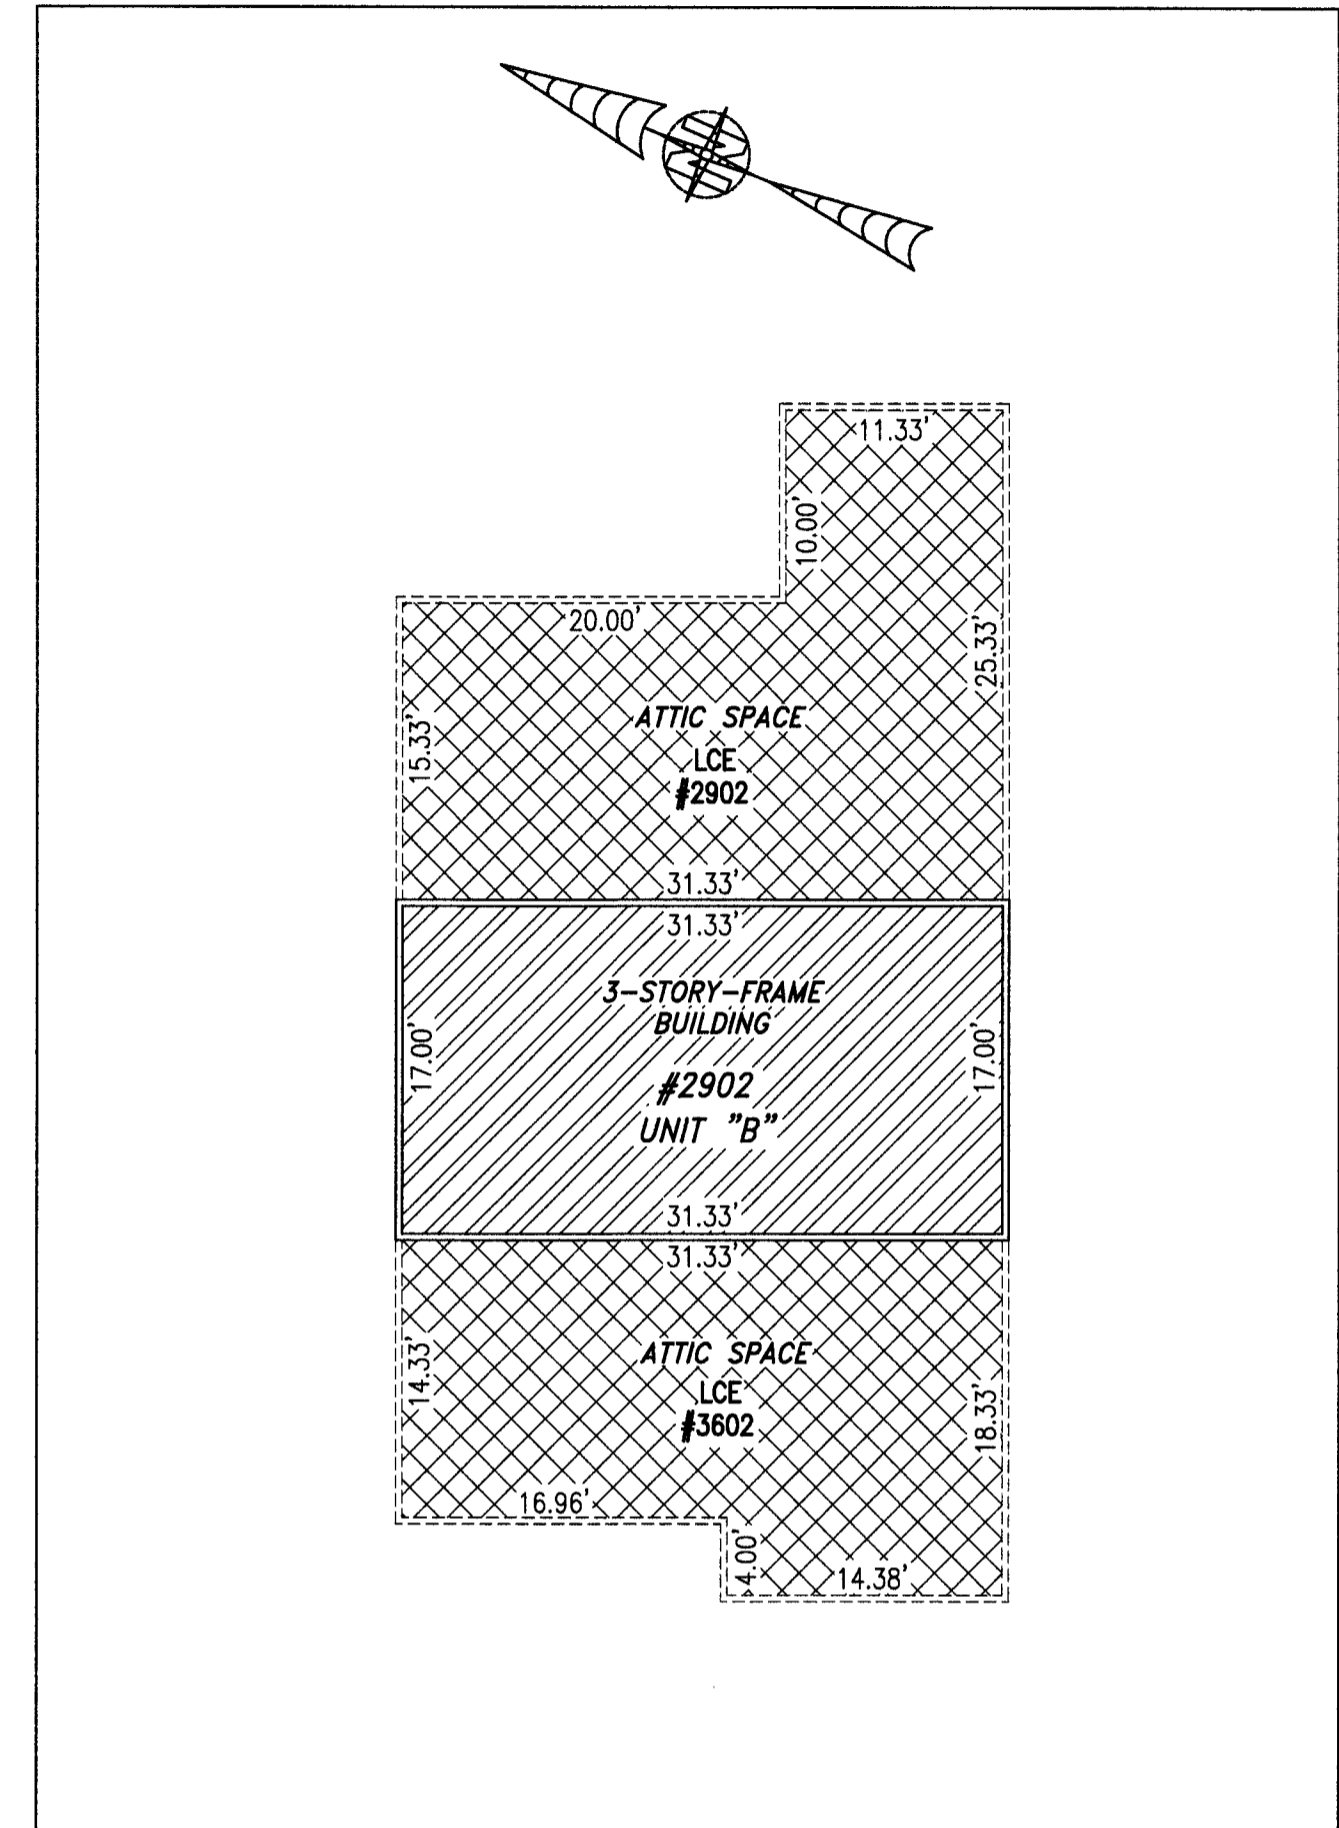

THIRD FLOOR


City of Williamsburg & County of James City
 Circuit Court: This PLAT was recorded on
April 5, 2021
 at 1242 AM/PM PB PG
 Document # 210006561
 MONA A. FOLEY, CLERK
Mon A. Foley, Clerk

5 Large/Small Plat(s) Recorded
 herewith as # 210006561

I HEREBY CERTIFY THAT THIS PLAT IS ACCURATE AND THAT IT
 COMPLIES WITH THE PROVISIONS OF THE CODE OF VIRGINIA OF 1950
 AS AMENDED, § 55.1-1920A & B AND I FURTHER CERTIFY THAT ALL
 IMPROVEMENTS THEREOF DEPICTED HEREON, PURSUANT TO THE CODE
 OF VIRGINIA § 55.1-1920B, ARE SUBSTANTIALLY COMPLETE.




UNIT ID	UNIT DESCRIPTION	UNIT ADDRESS
A	-INDICATES AREA OF UNIT 2901	#2901 QUEEN'S PATH
B	-INDICATES AREA OF UNIT 2902	#2902 QUEEN'S PATH
	-INDICATES COMMON ELEMENT	
	-INDICATES LIMITED COMMON ELEMENT	

 

THIS SHEET: FLOOR PLANS

PHASE 29
CONDOMINIUM PLAT AND PLAN
 OF
THE PROMENADE
 AT
JOHN TYLER
 A CONDOMINIUM
 JAMES CITY COUNTY, VIRGINIA

Jo# 160921

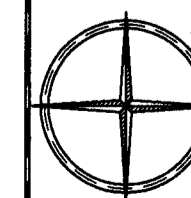

Hayden Frye and Associates, Inc.
Land Surveyors
 333 KELLAM ROAD, SUITE 200
 VIRGINIA BEACH, VA, 23462
 PH: (757) 491-7228 FX: (757) 491-7229

DATE: MARCH 18, 2021
 SCALE: 1"=10'
 SHEET 5 OF 5 THIS PHASE