
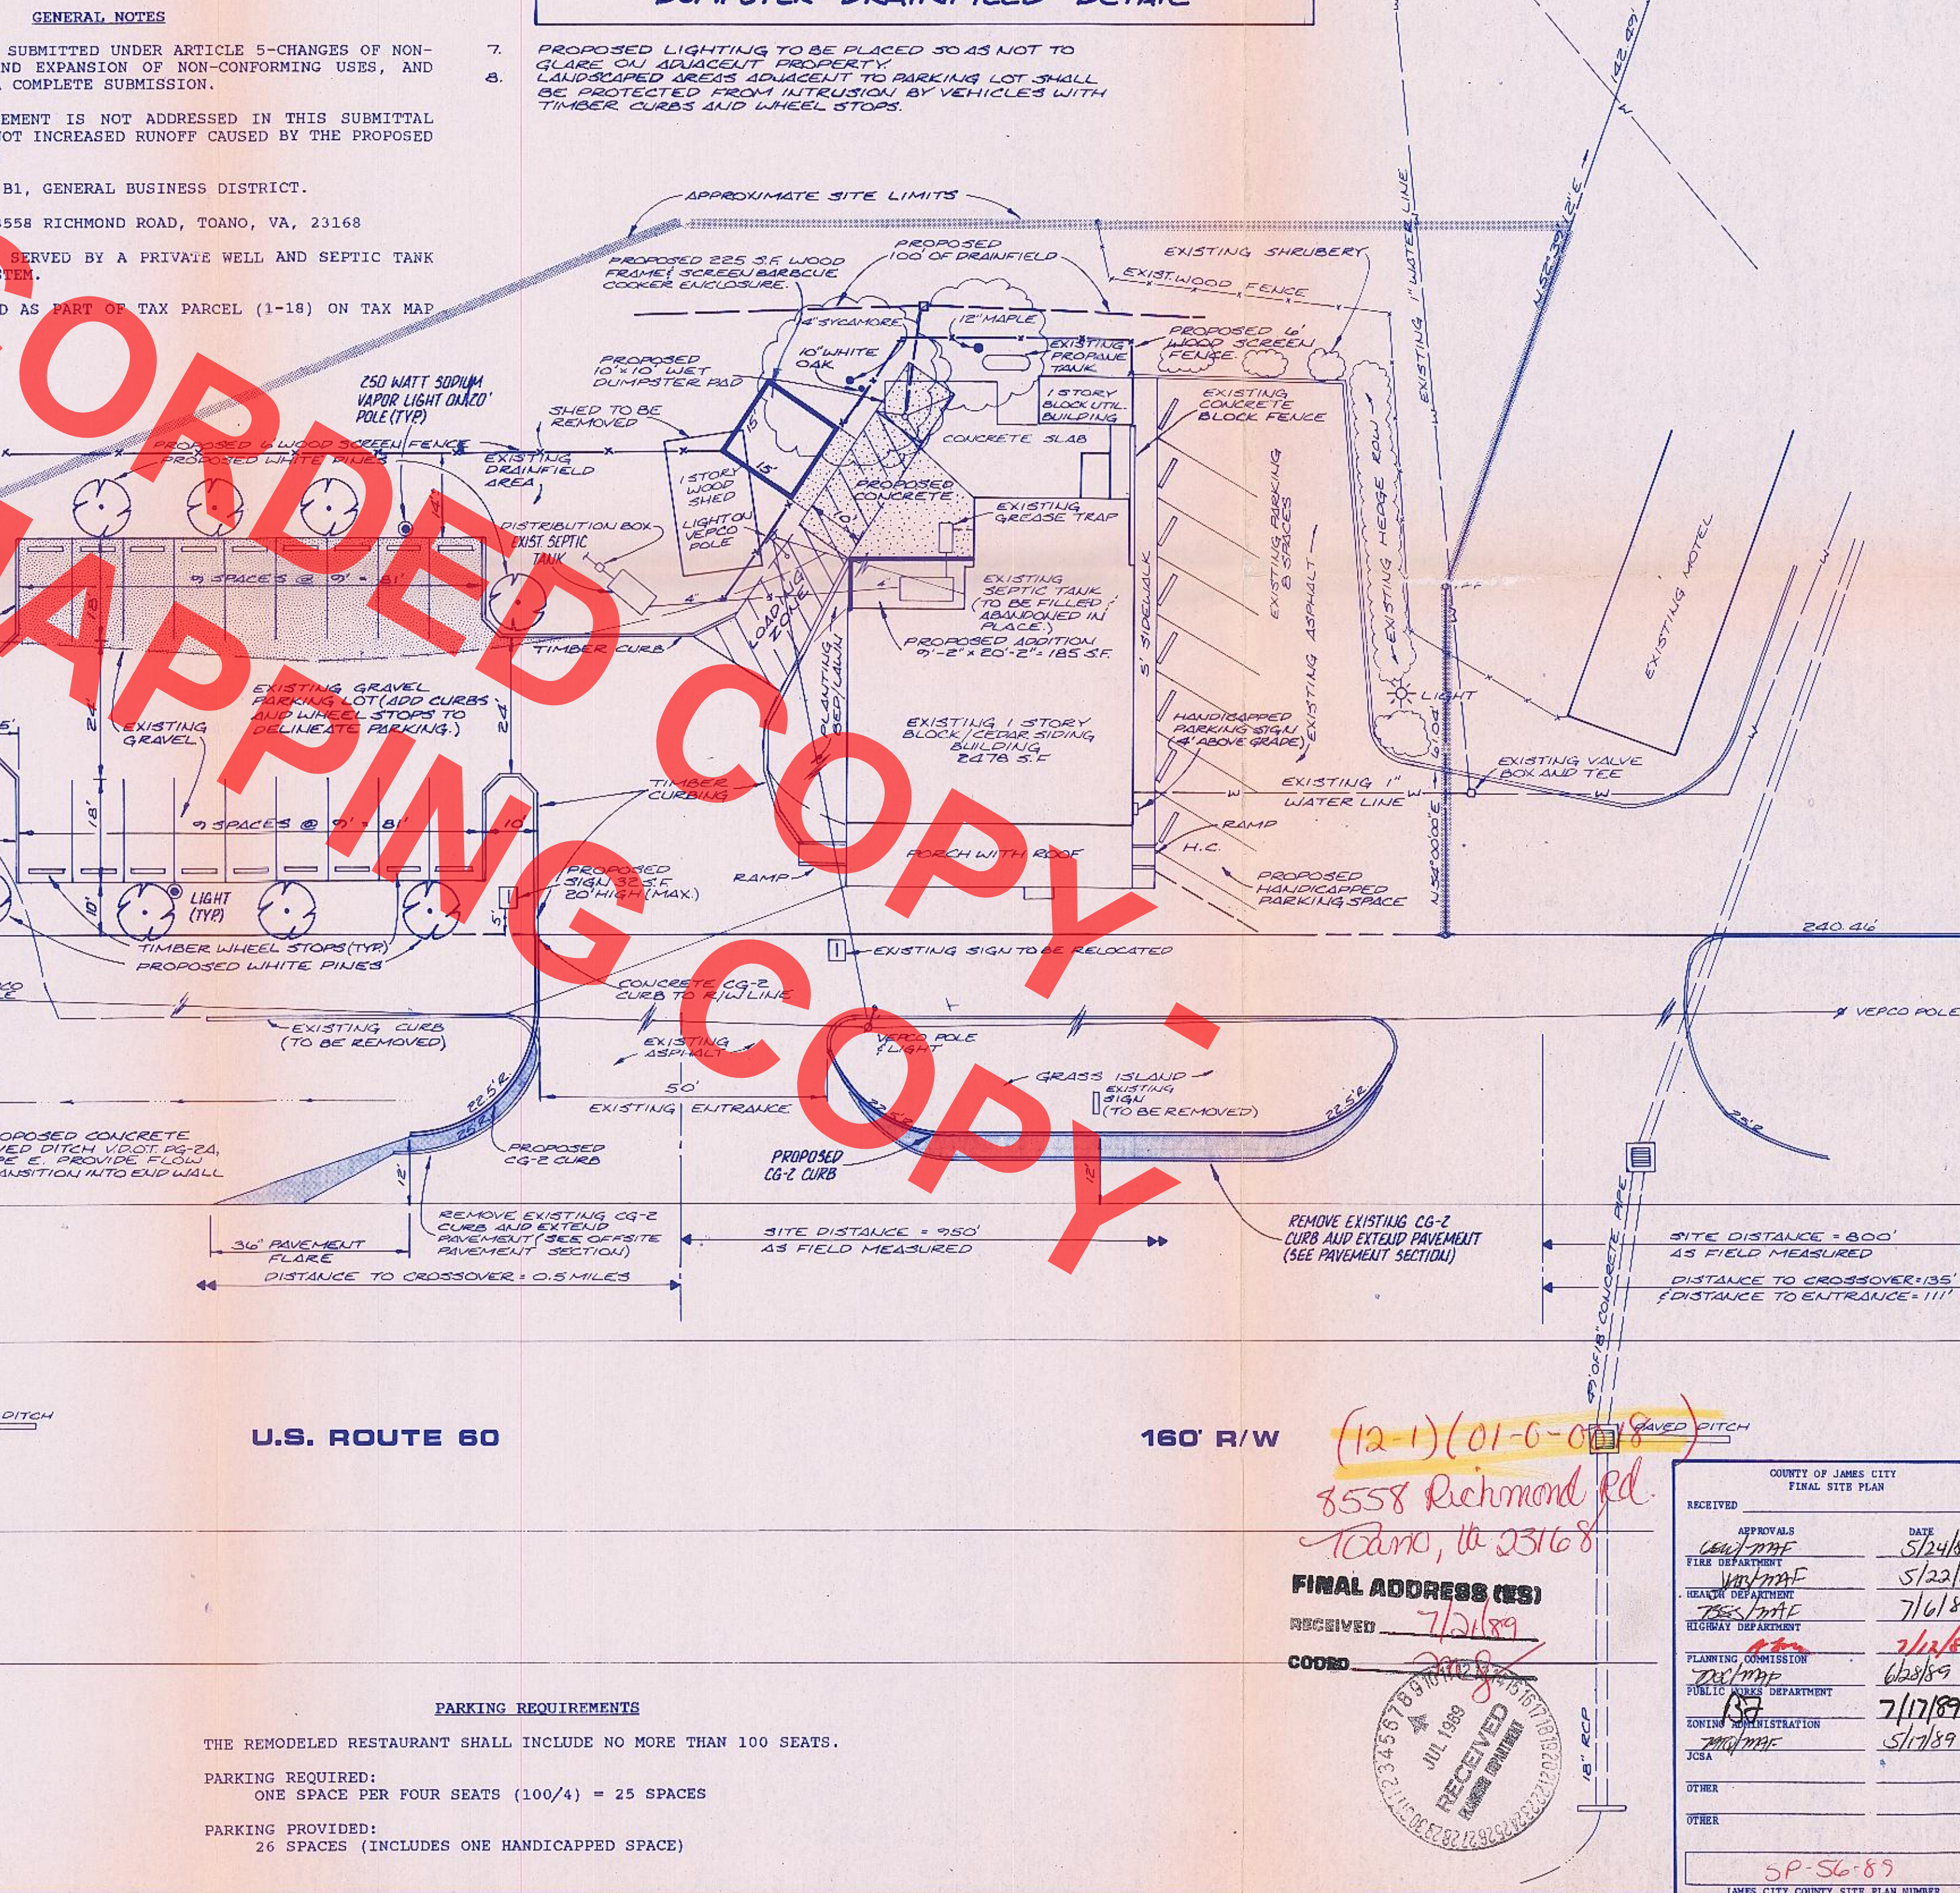
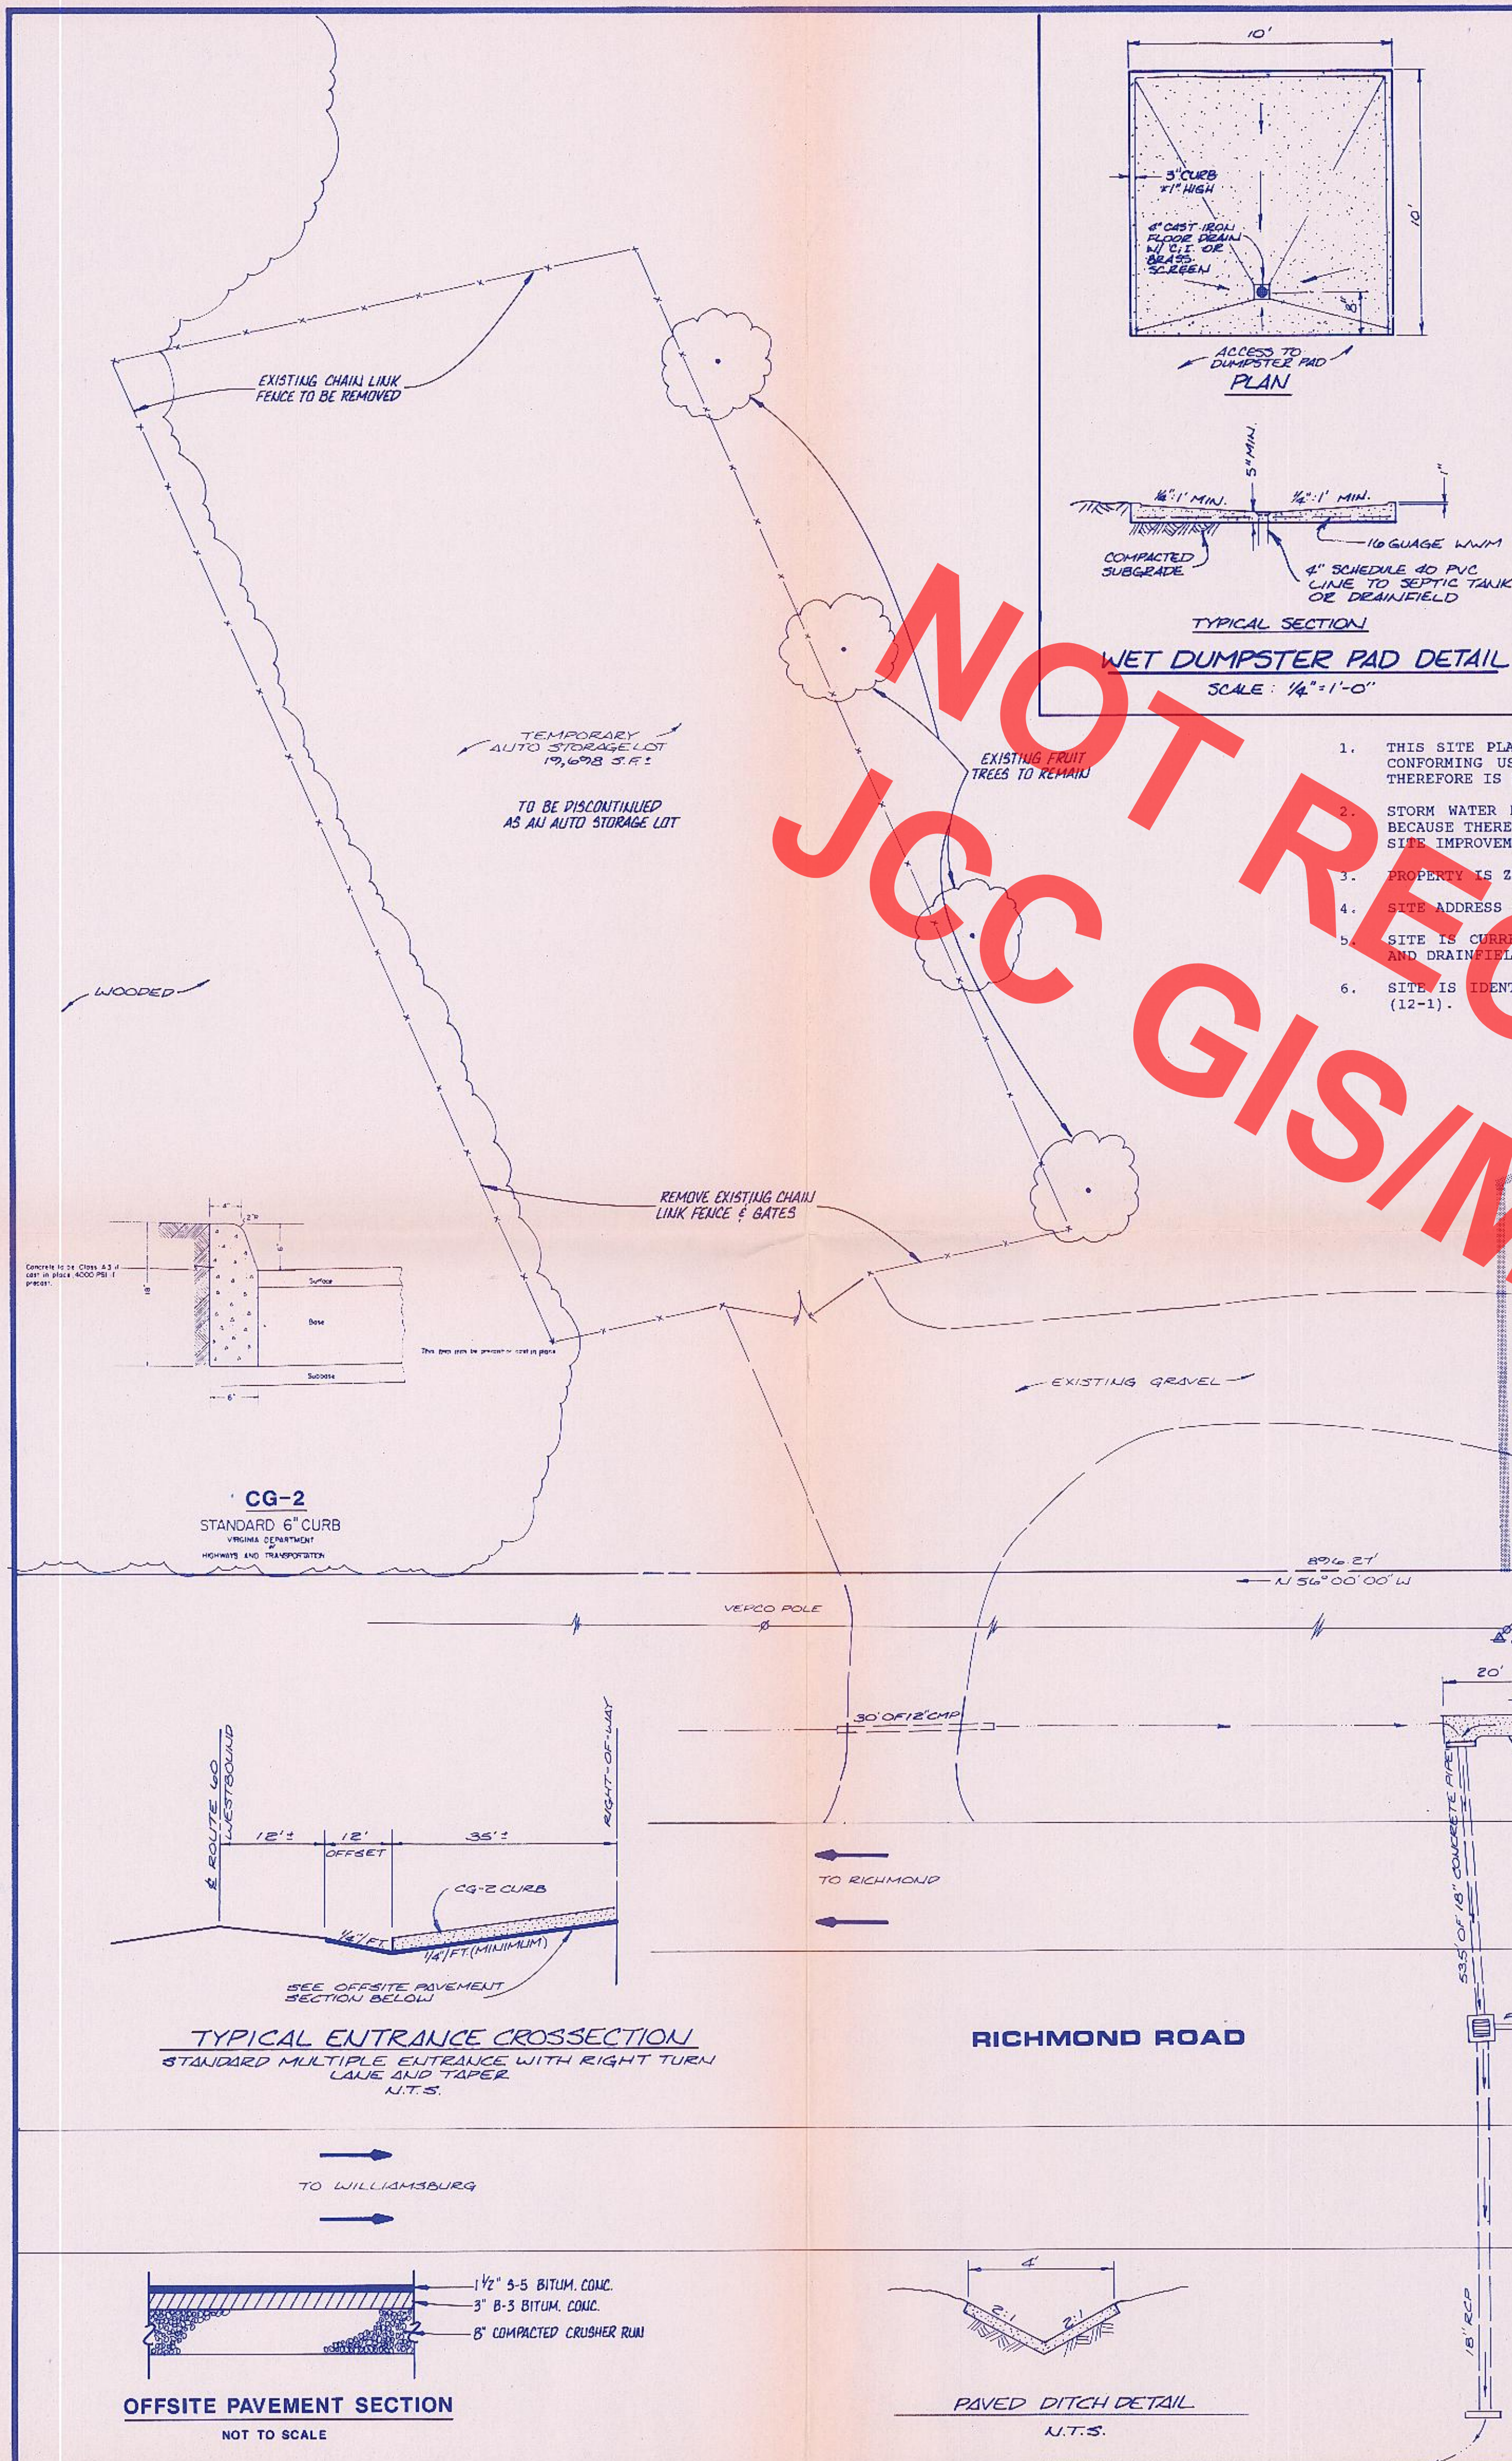
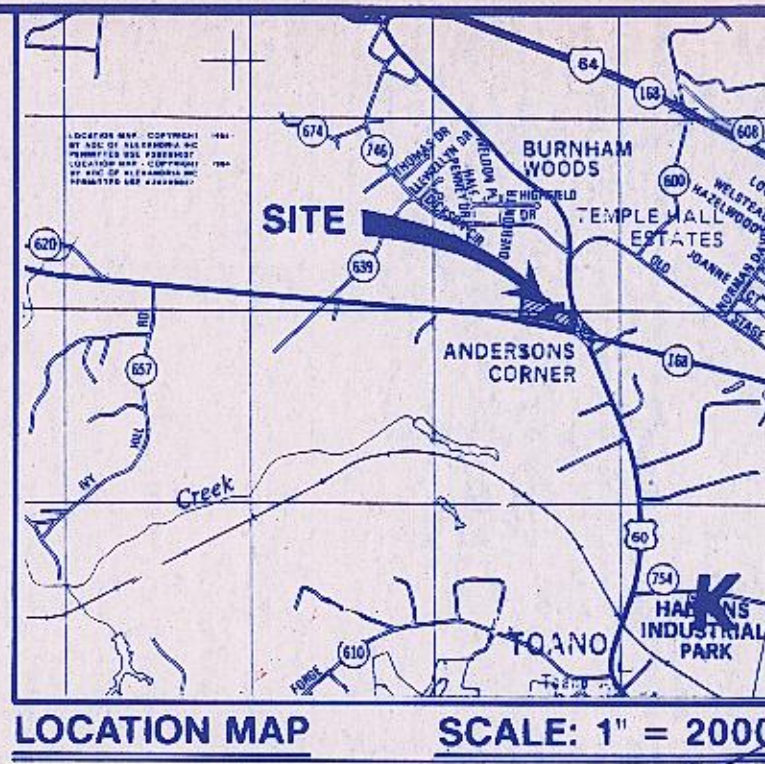
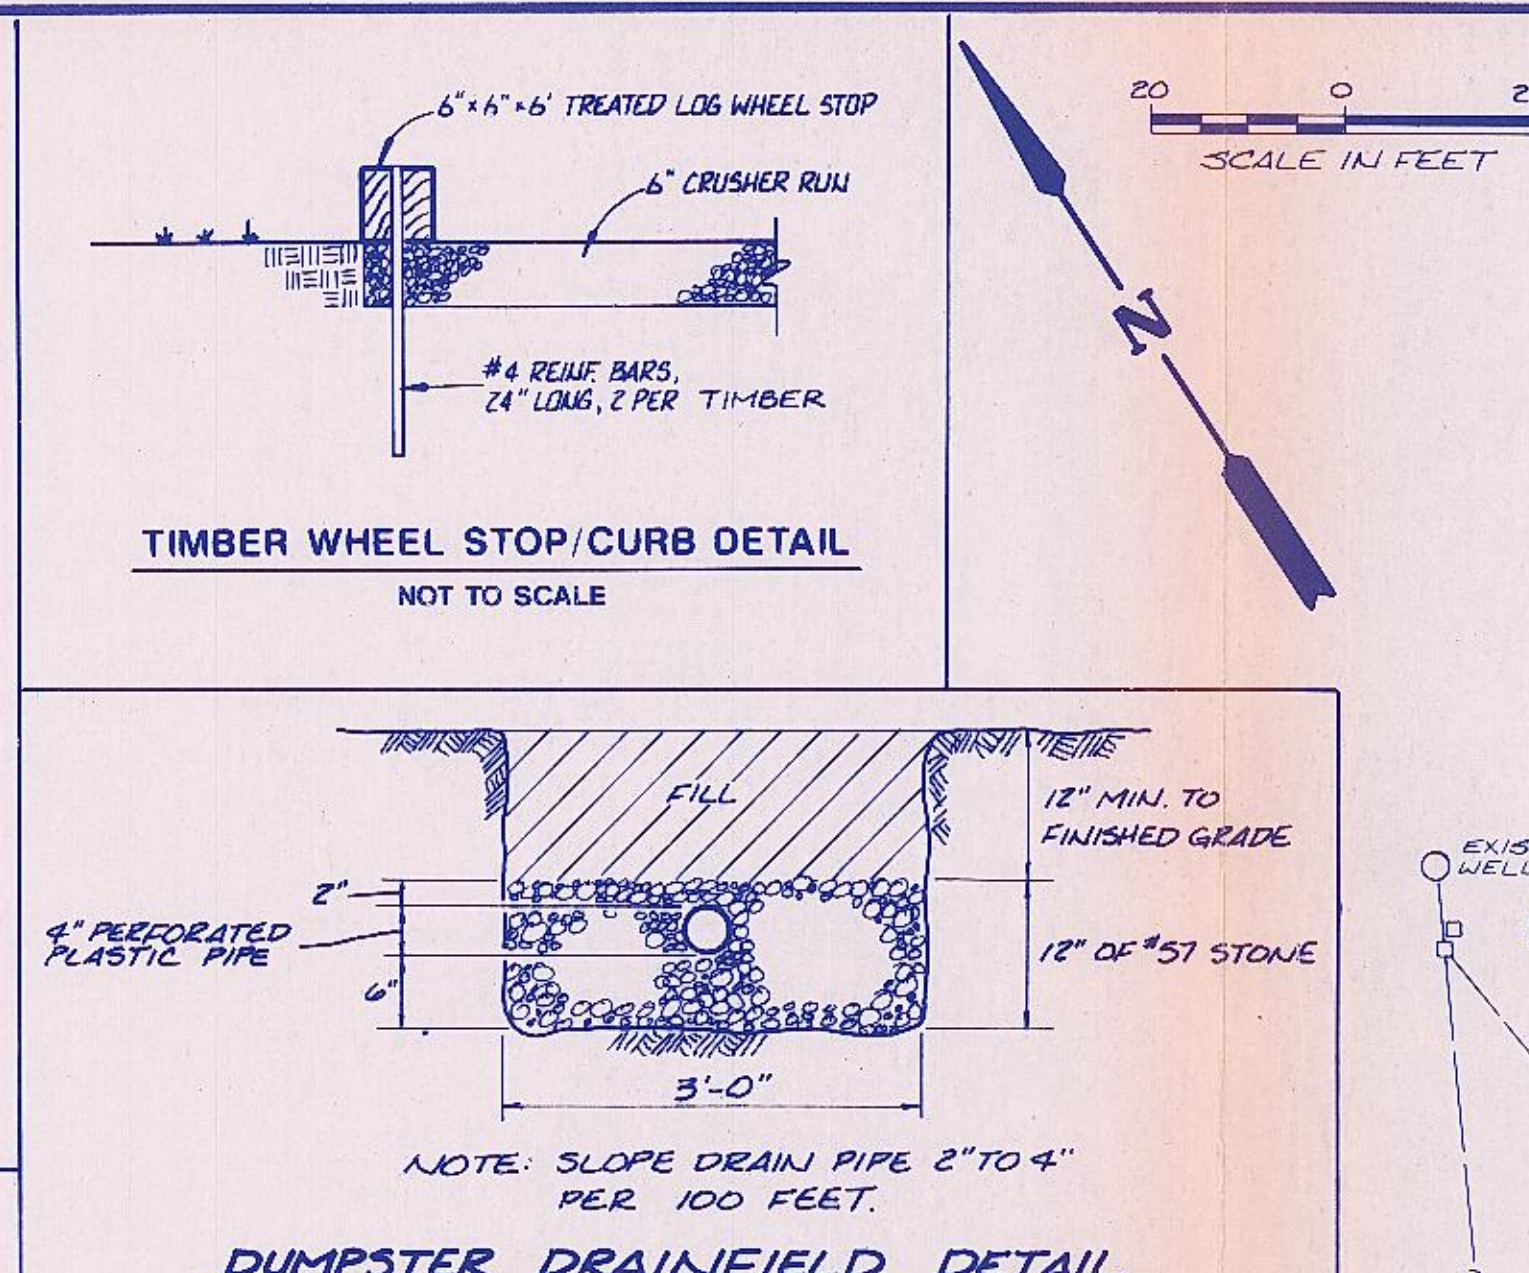


[illegible]

AES, a professional corporation
5248 Olde Towne Road, Suite 1
Williamsburg, Virginia 23185
(804) 253-0040
Engineering Planning Surveying

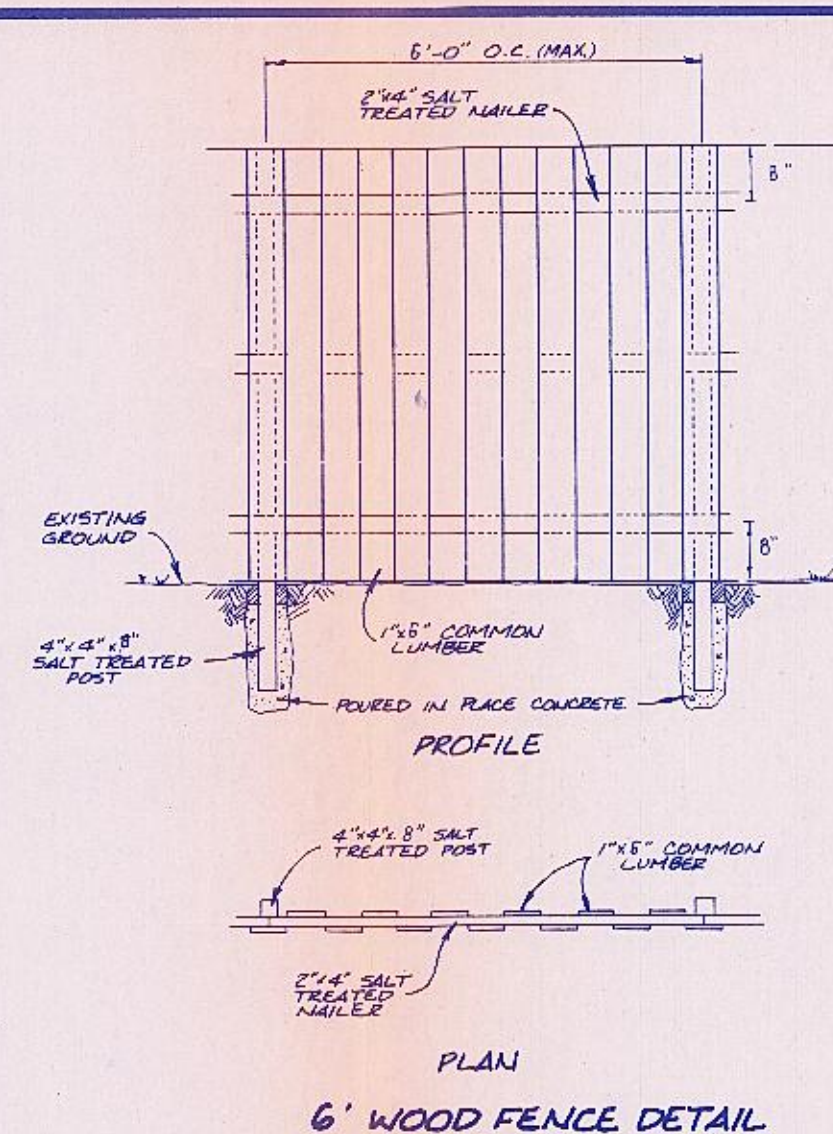

SITE PLAN WELCOME SOUTH RESTAURANT OWNER/DEVELOPER JAMES M. ANDERSON JAMES CITY COUNTY STONEHOUSE DISTRICT VIRGINIA	
Designed GSR Scale 1" = 20'	Drawn CAN. Date APRIL, 1989
Project No. 7282	
Drawing No. 1 of 1	

Designed GSSB	Drawn C.A.N.
Scale 1" = 20'	Date APRIL, 1989
Project No. 7282	
Drawing No. 1 of 1	