



VICINITY MAP 1"=2000'

OWNER: OWENS-ILLINOIS GLASS CONTAINER, INC.
C/O DUCKS-BROCKWAY
150 INDUSTRIAL BLVD.
TOledo, OH 43616
TEL: 566-2433



NOT RECORDED COPY - JCC GIS/MAPPING COPY


SOIL LOGS & RATES

SB#1 20 MPI LOAMY SAND 24"
SB#2 35 MPI SANDY CLAY LOAM 36"
SB#3 20 MPI LOAMY SAND
SB#4 15-20 MPI SAND POSSIBLY FILL 36"
SB#5 65 MPI SANDY CLAY LOAM 36"
SB#6 55 MPI SANDY CLAY LOAM 36"

NOTE: THIS PLAN IS AMENDED 4-11-91 TO SHOW SUBSTATION TRANSFORMER INSTALLATION.

LEGEND

- | | |
|----------|------------------|
| EXISTING | PROPOSED |
| ---/--- | CONTOUR |
| --- | DITCH / SWALE |
| --- | PVMT. EDGE |
| --- | BUILDING LINE |
| --- | STORM DRAIN |
| --- | FENCE LINE |
| --- | CONCRETE |
| --- | PVMT. DEMO. |
| --- | LIGHT POLE |
| --- | DIRT/GRAVEL AREA |

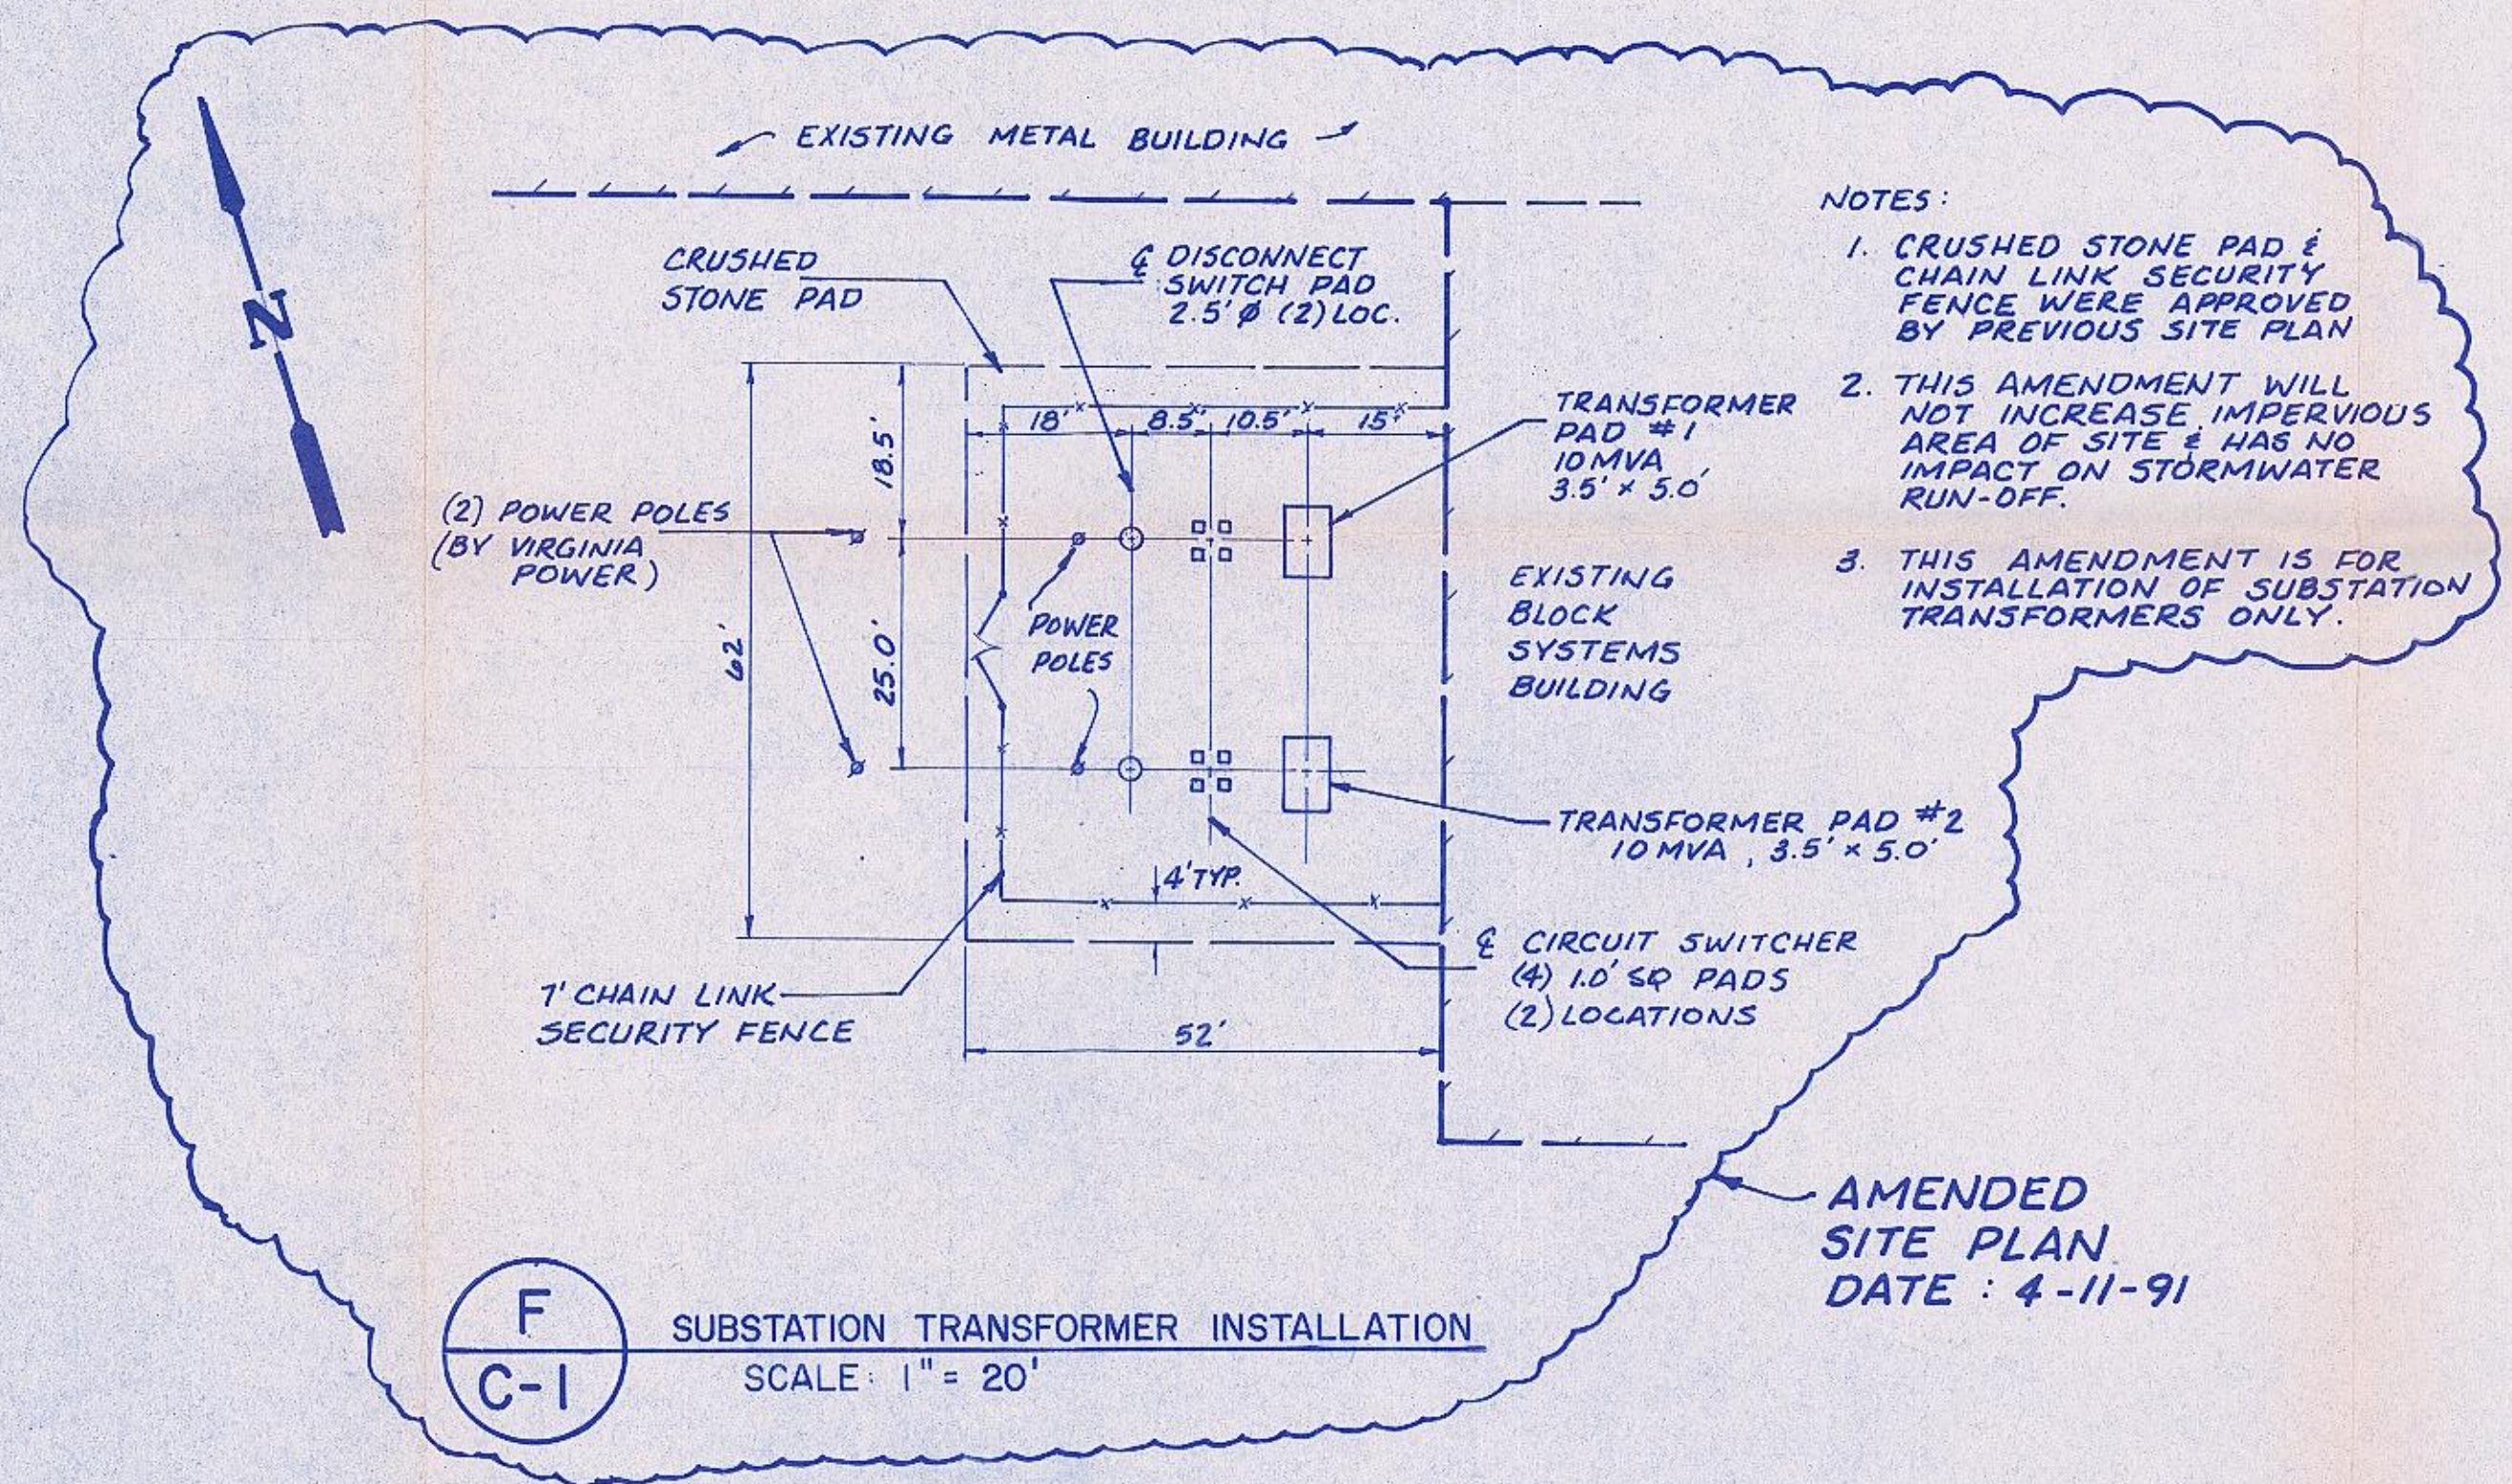

NOTES:

1. CRUSHED STONE PAD & CHAIN LINK SECURITY FENCE WERE APPROVED BY PREVIOUS SITE PLAN.

2. THIS AMENDMENT WILL NOT INCREASE IMPERVIOUS AREA OF SITE & HAS NO IMPACT ON STORMWATER RUN-OFF.

3. THIS AMENDMENT IS FOR INSTALLATION OF SUBSTATION TRANSFORMERS ONLY.

SOIL SURVEY CLASSIFICATION LEGEND

19B KEMPSPVILLE-EMPORIA (FINE SANDY LOAM, 2% TO 6% SLOPES)
31B SUFFOLK (FINE SANDY LOAM, 2% TO 8% SLOPES)



RECEIVED
COUNTY OF JAMES CITY
FINAL SITE PLAN
150 Industrial Blvd
Toledo, OH 43616
DATE: 4/16/91

APPROVALS
DATE: 4/16/91

THE DeYOUNG-JOHNSON GROUP, INC.
ENGINEERS-ARCHITECTS-SURVEYORS
P.O. Box 197
WILLIAMSBURG, VA 23187
(804) 536-0672 (804) 574-5015

AMENDED SITE PLAN 4-11-91

DETAIL NUMBER REFERENCE SHEET NO. DET. & SECT. SYMBOL	OWENS-BROCKWAY GLASS CONTAINERS, a unit of Owens-Illinois TOLEDO, OHIO ENGINEERING & RESEARCH DEPARTMENT PERRYSBURG, OHIO	ISSUED FOR BY DATE	R.D.S. 5-4-90 DATE	ISSUED FOR BY DATE	NO. DATE REVISION	DRAWN BY P. FARRELL TC SUBLETT DATE 4/2/90 SCALE AS SHOWN	CHECKED BY DATE 4-2-90 APPROVED BY DATE 4-2-90	OWENS-ILLINOIS SITE IMPROVEMENT SUBSTATION TRANSFORMER INSTALLATION	SHEET NUMBER C-1 DRAWING NUMBER SP-33-91
---	--	--------------------------	-----------------------	--------------------------	-------------------	--	---	--	---