
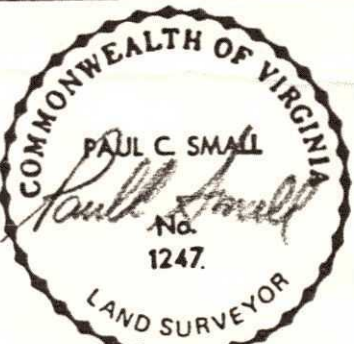


NOT RECORDED
JCC GIS MAPPING COPY -

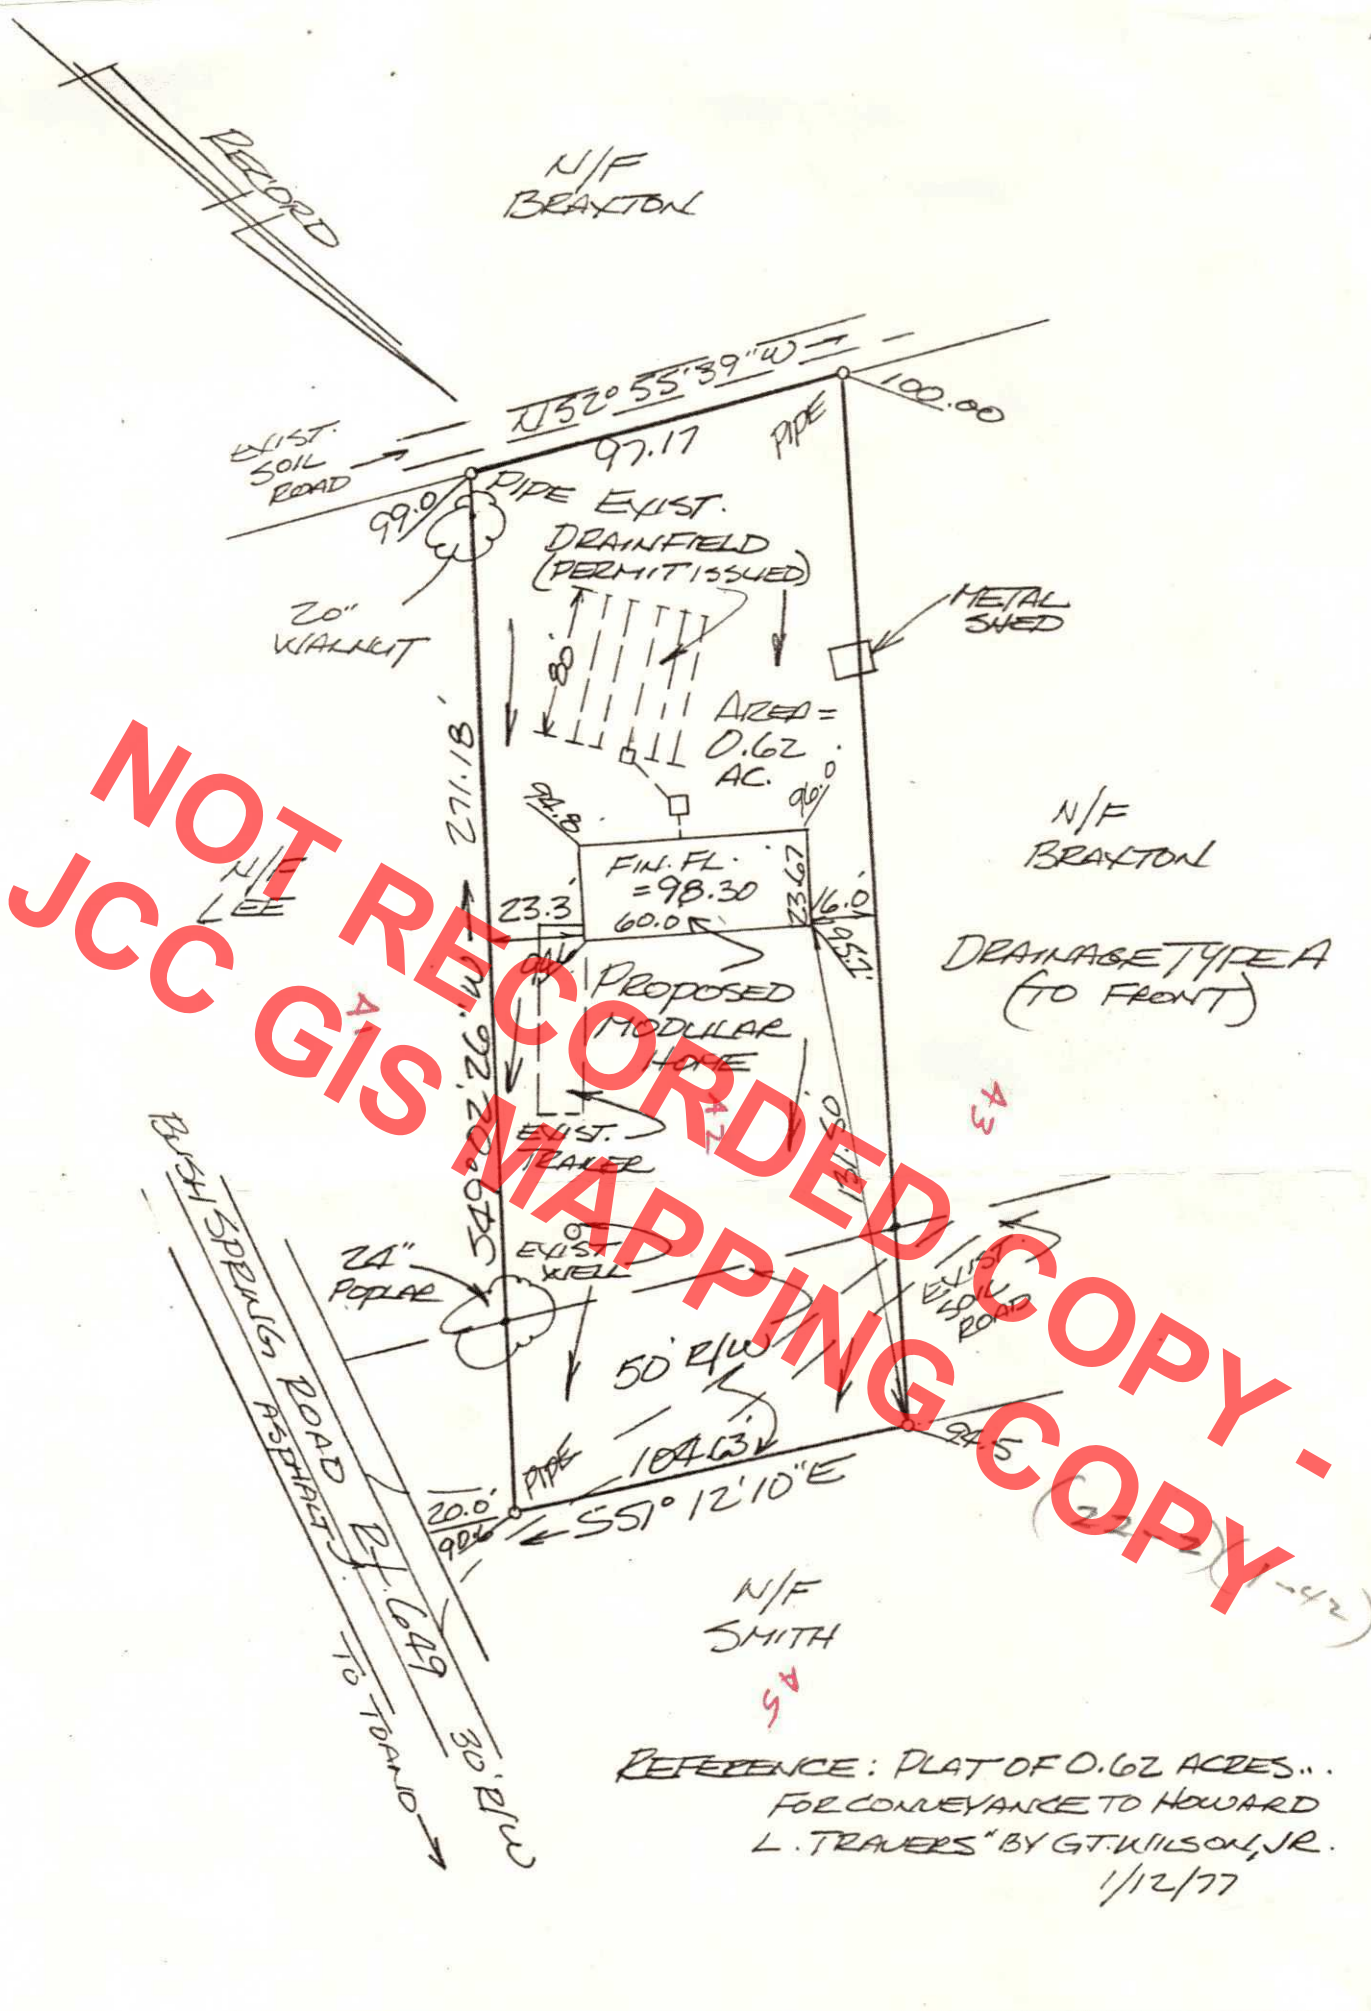

SITE PLAN PREPARED FOR HOWARD L. TRAVERS	
STONEHOUSE DISTRICT, JAMES CITY CO., VIRGINIA	
Small Engineering, Inc. Engineers, Planners, Surveyors 625 Ironbound Road 804 253-0040 WILLIAMSBURG, VA 23185	Scale: 1" = 50' Date: DECEMBER 1979 Job: T06