


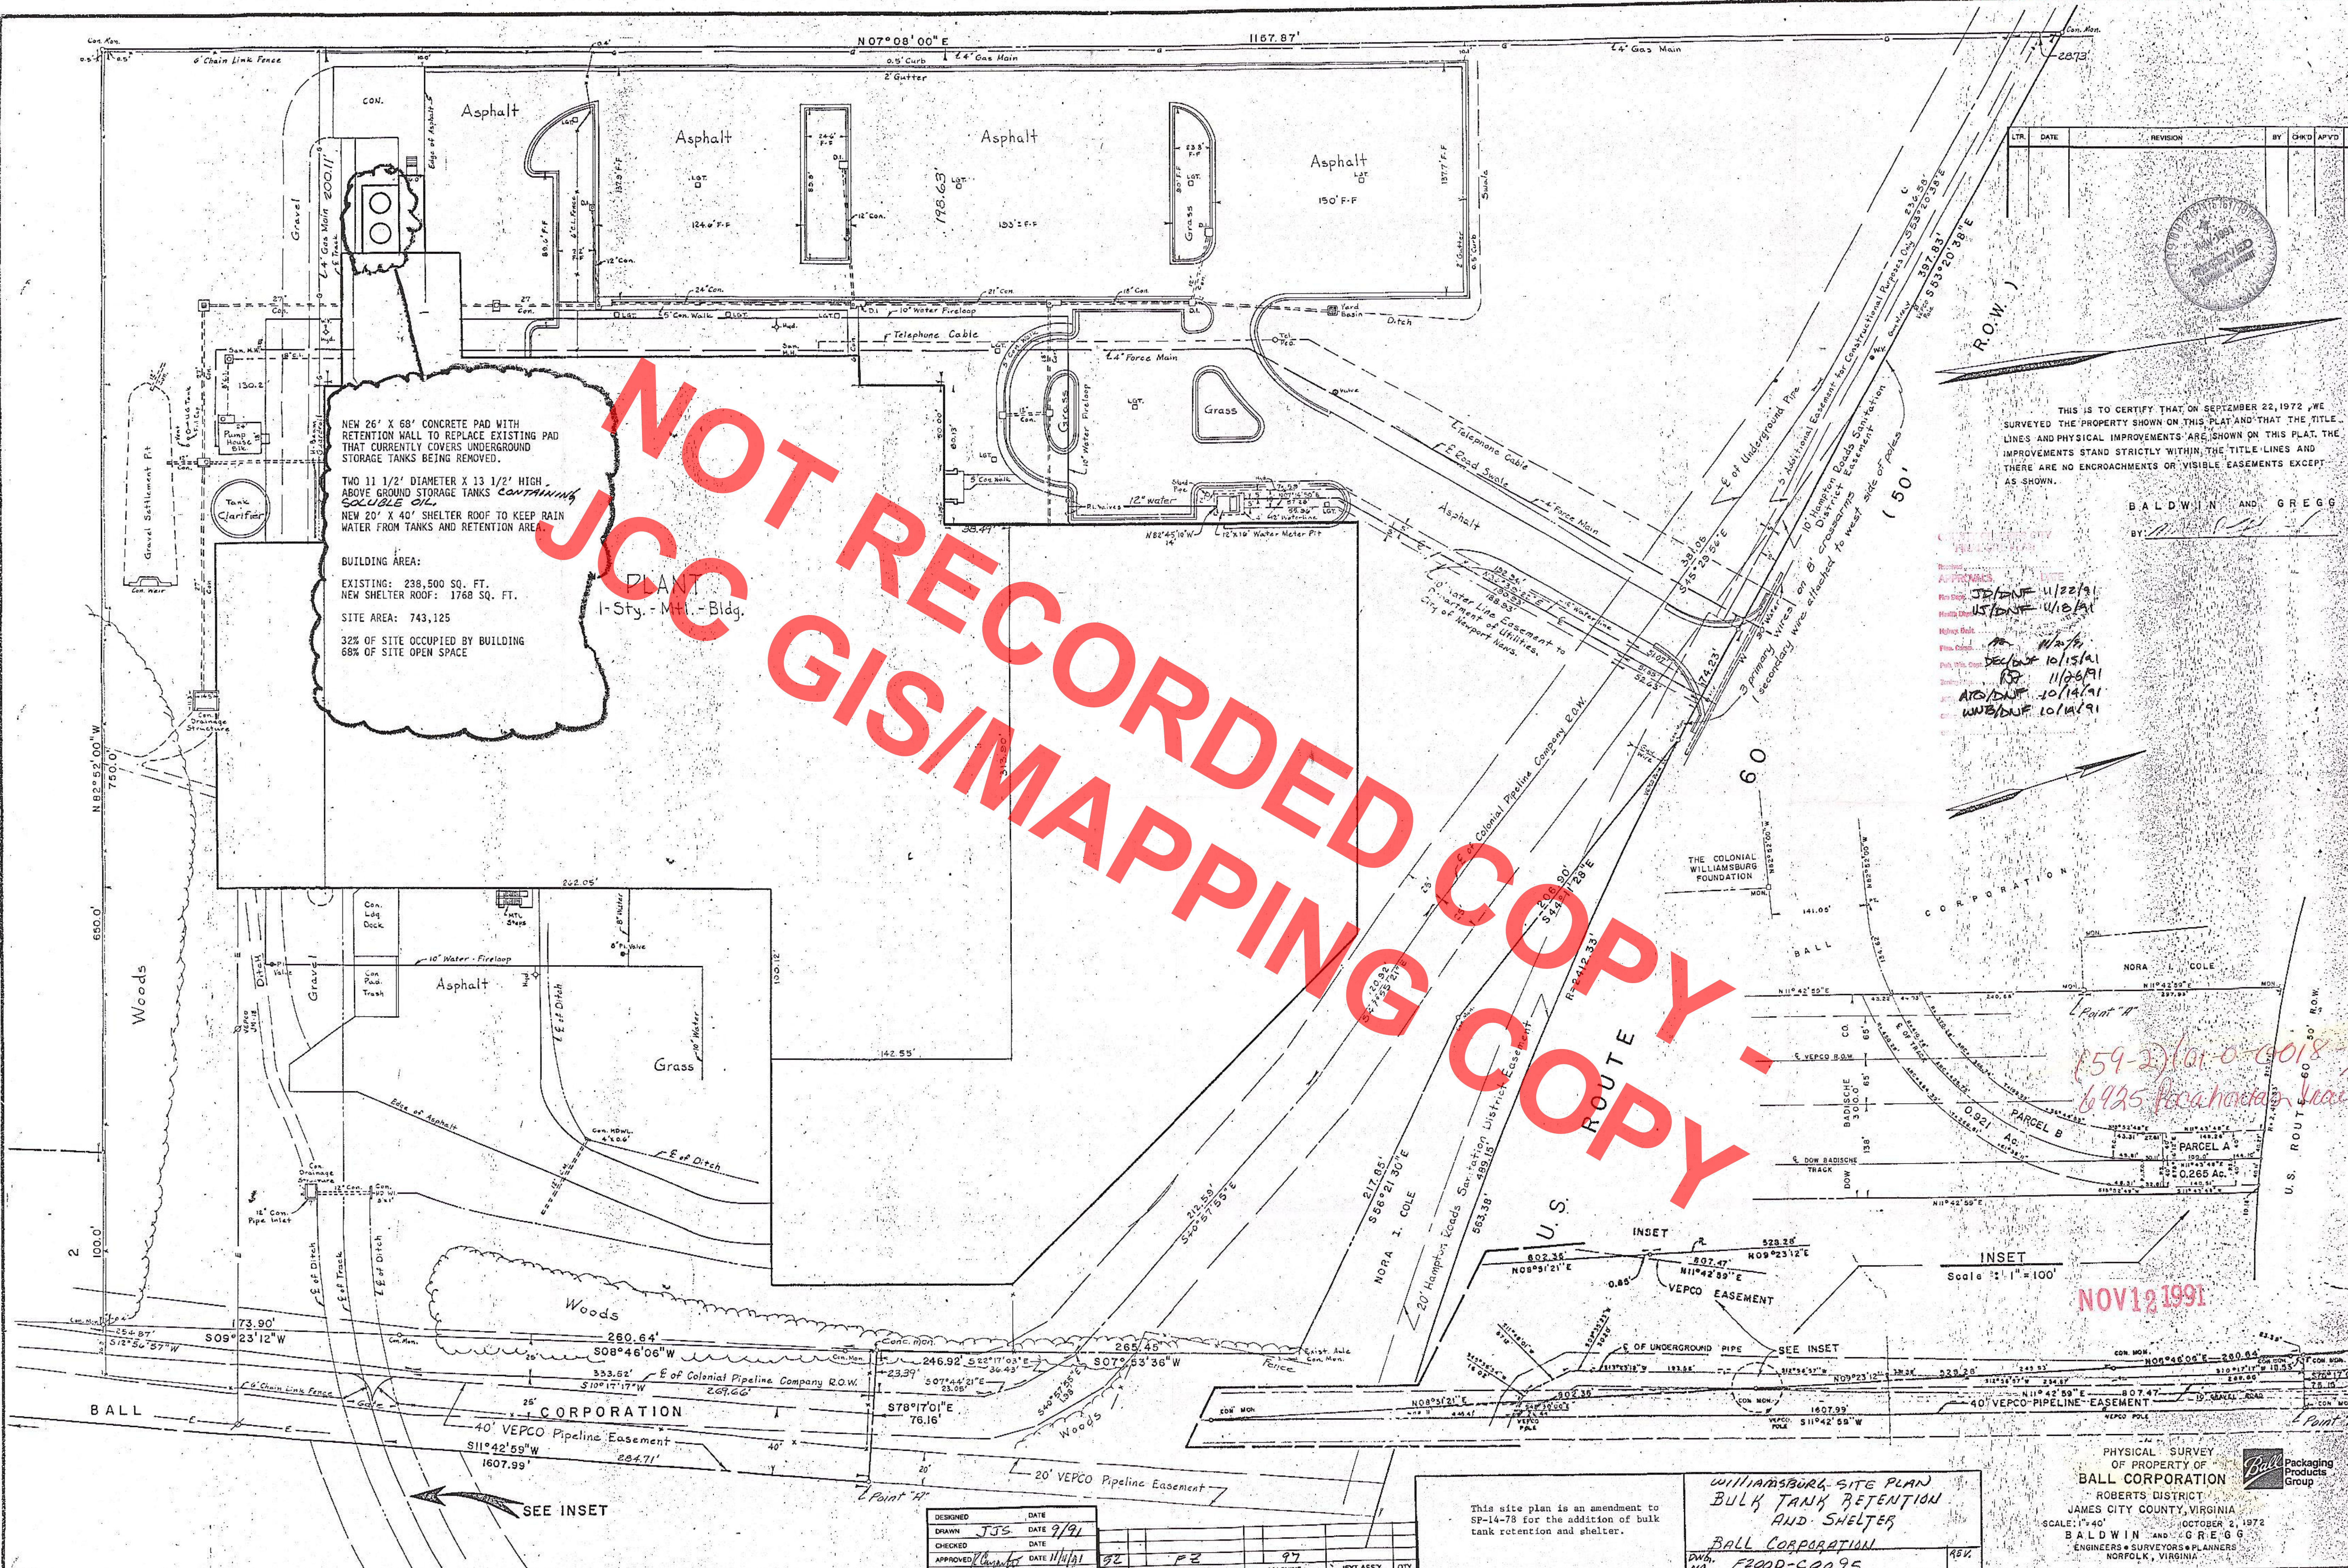

NEW 26' X 68' CONCRETE PAD WITH RETENTION WALL TO REPLACE EXISTING PAD THAT CURRENTLY COVERS UNDERGROUND STORAGE TANKS BEING REMOVED.

TWO 11 1/2' DIAMETER X 13 1/2' HIGH ABOVE GROUND STORAGE TANKS CONTAINING SOLUBLE OIL.

NEW 20' X 40' SHELTER ROOF TO KEEP RAIN WATER FROM TANKS AND RETENTION AREA.

BUILDING AREA:
EXISTING: 238,500 SQ. FT.
NEW SHELTER ROOF: 1768 SQ. FT.
SITE AREA: 743,125
32% OF SITE OCCUPIED BY BUILDING
68% OF SITE OPEN SPACE

NOT RECORDED
GIS/MAPPING
COPY

DATE	REVISION	BY	CHKD	APVD	CE

THIS IS TO CERTIFY THAT ON SEPTEMBER 22, 1972, WE SURVEYED THE PROPERTY SHOWN ON THIS PLAN AND THAT THE TITLE LINES AND PHYSICAL IMPROVEMENTS ARE SHOWN ON THIS PLAN. THE IMPROVEMENTS STAND STRICTLY WITHIN THE TITLE LINES AND THERE ARE NO ENCROACHMENTS OR VISIBLE EASEMENTS EXCEPT AS SHOWN.

BALDWIN AND GREGG
BY: [Signature]

DATE 11/22/91
DATE 11/26/91
DATE 10/13/91
DATE 10/14/91
DATE 10/14/91

(59-2)(01-0-0018)
6925 Pocahontas Road

NOV 12 1991

DESIGNED	DATE
DRAWN	DATE
CHECKED	DATE
APPROVED	DATE
KEYED	DATE

92	P2	97	TEXT ASSY	QTY
PLANT	PRODUCT	MACHINE		

This site plan is an amendment to SP-14-78 for the addition of bulk tank retention and shelter.

WILLIAMSBURG SITE PLAN
BULK TANK RETENTION
AND SHELTER
BALL CORPORATION
DWN. NO. F200D-C0095

PHYSICAL SURVEY
OF PROPERTY OF
BALL CORPORATION
ROBERTS DISTRICT
JAMES CITY COUNTY, VIRGINIA
SCALE: 1" = 40'
OCTOBER 2, 1972
BALDWIN AND GREGG
ENGINEERS & SURVEYORS-PLANNERS
NORFOLK, VIRGINIA