



REVISIONS	BY

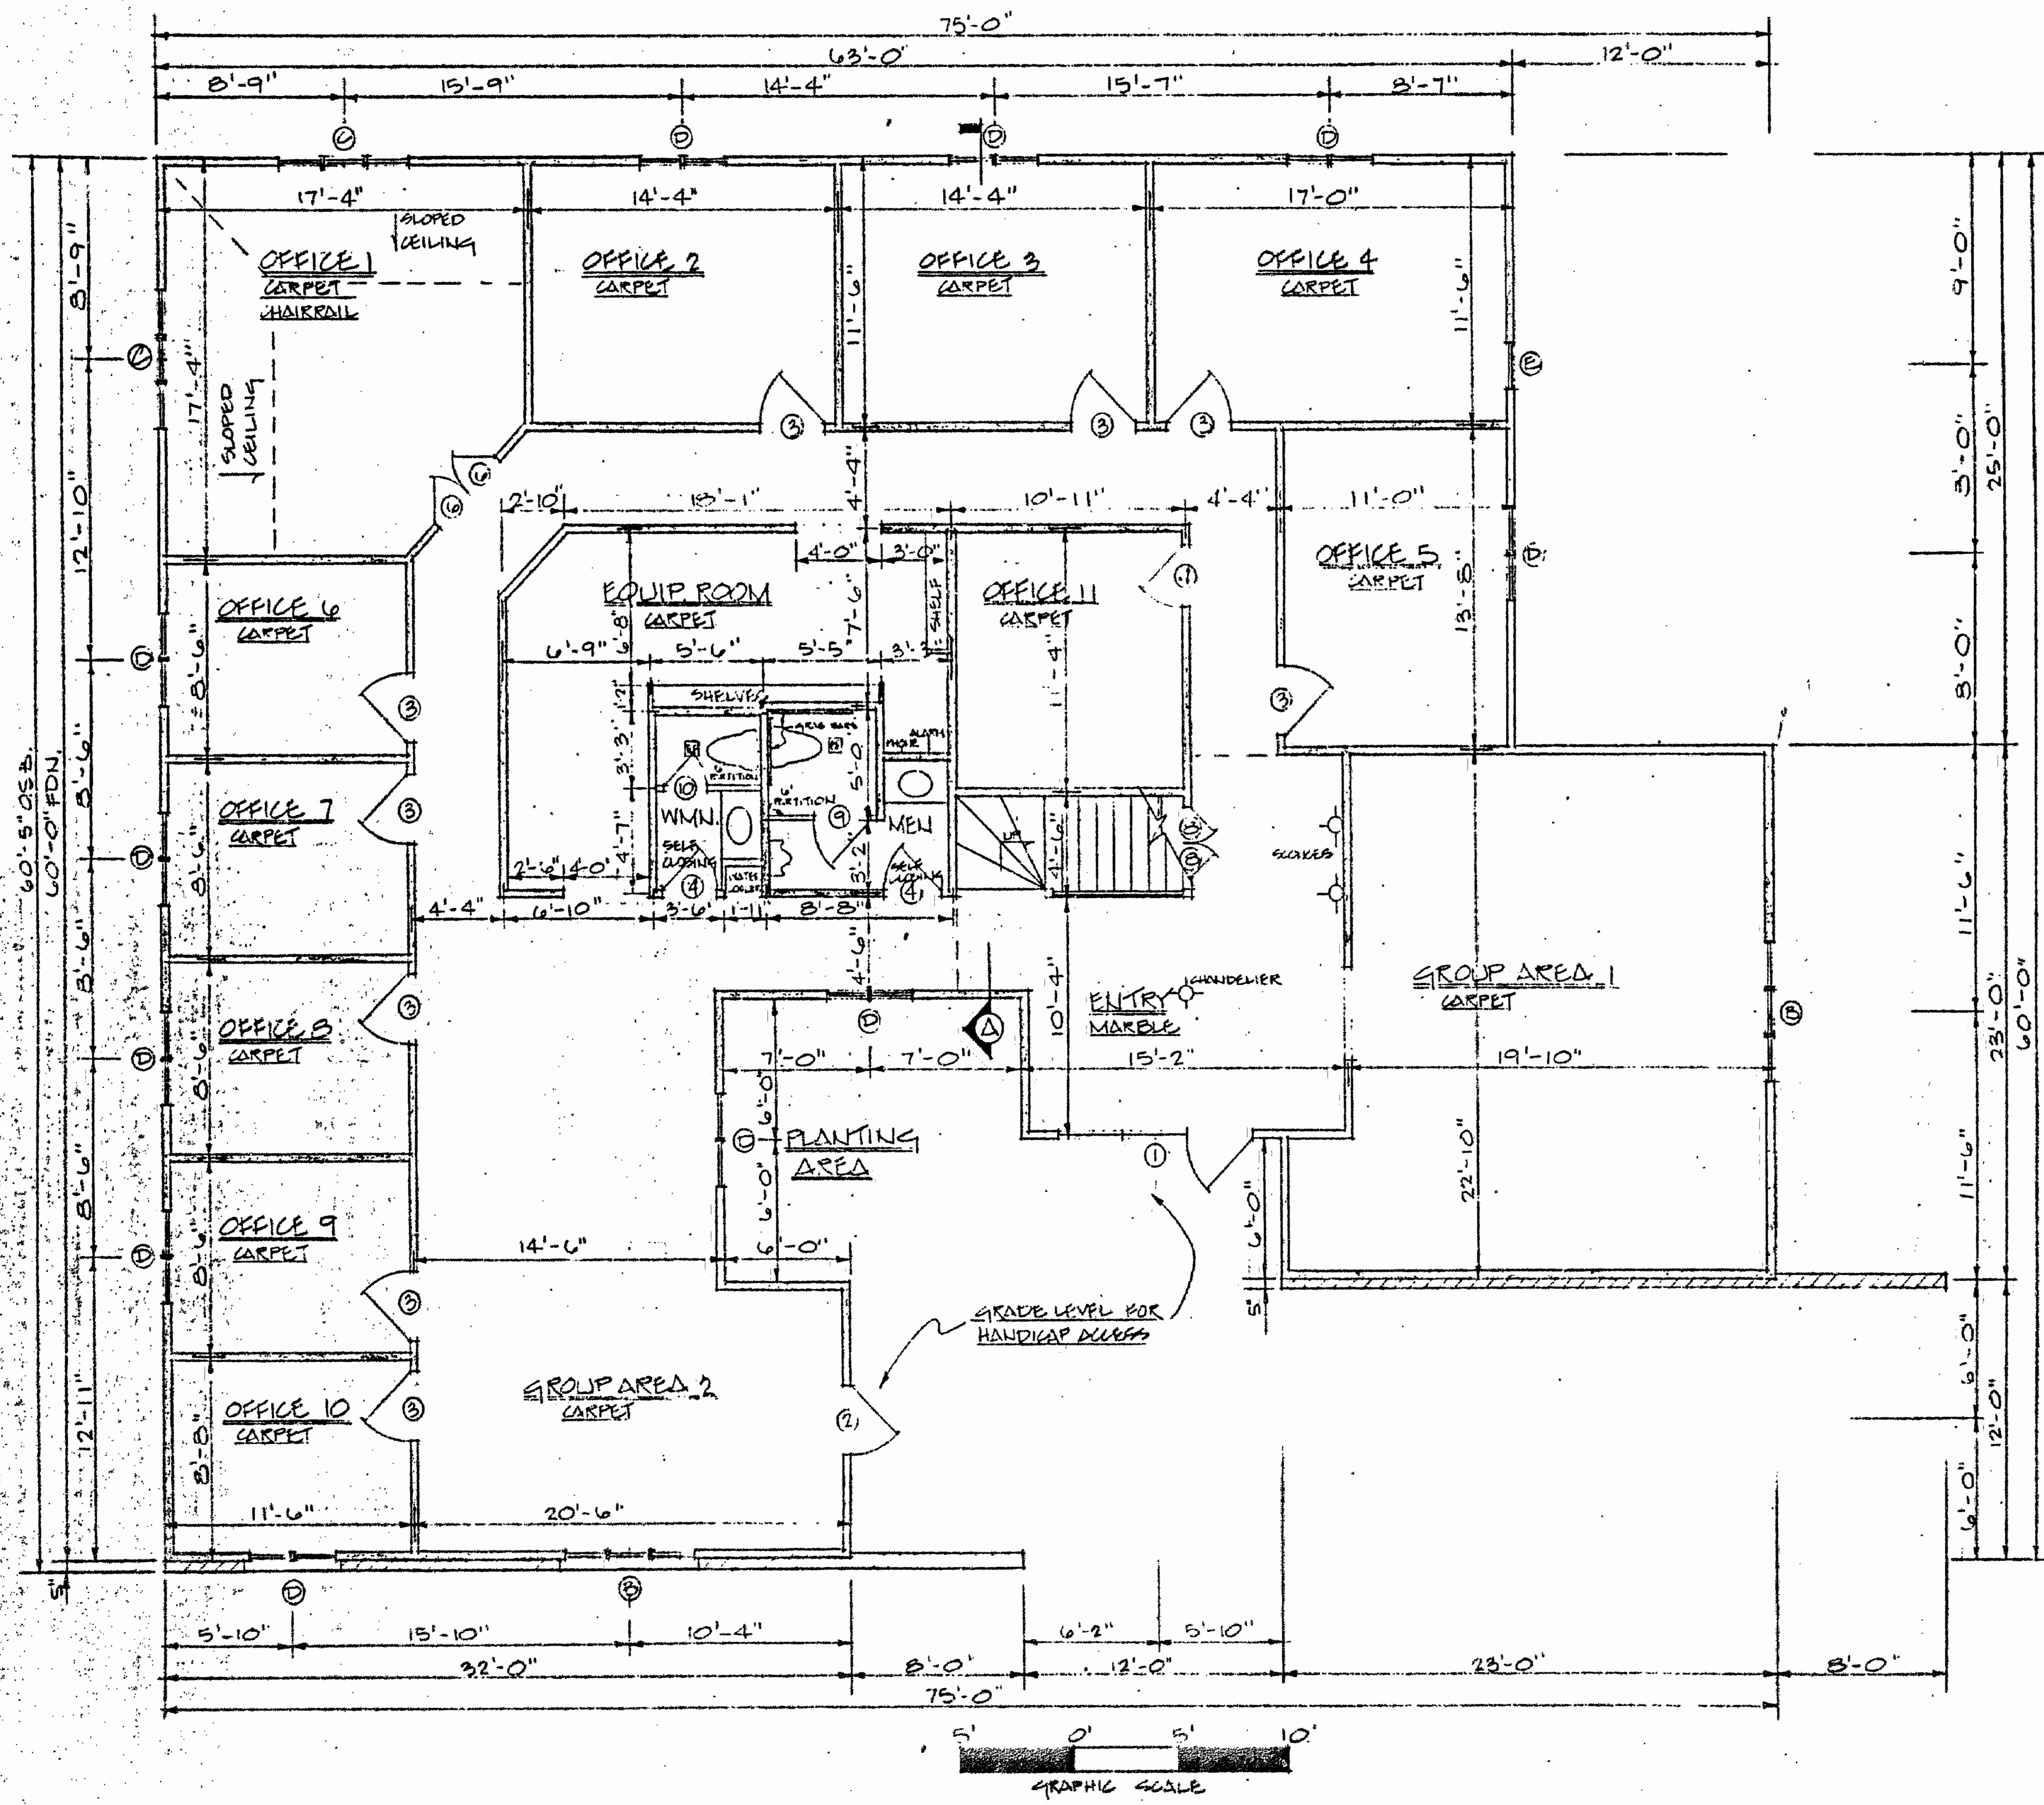


MARK	SIZE	NO.	TYPE	REMARKS
1	9'0x8	1	FRENCH	IS LITE RIGHT ACTIVE
2	30x8	1	FRENCH	IS LITE
3	30x8	13	INTERIOR	
4	28x8	3		
5				
6	20x8	2		
7				
8	16x8	2		
9	28	1	6' PARTITION	
10	20	1	6' PARTITION	
11	24x8	2	INTERIOR	

MARK	SIZE	NO.	TYPE	REMARKS
A	3R67	2	TRIPLE USMNT.	R.O. 6'-0 3/8" X 6'-13 3/8"
B	3R35	2	TRIPLE USMNT.	R.O. 6'-0 3/8" X 3'-5 3/8"
C	2R67	11	TWIN USMNT.	R.O. 4'-0 3/8" X 6'-13 3/8"
D	1R67	1	SGL. USMNT.	R.O. 2'-0 3/8" X 6'-13 3/8"
E	1XW35	4	SGL. USMNT.	R.O. 2'-6 3/8" X 3'-5 3/8"
F	9018	1	TRANSOM	W/GRILLE
*	2'x4'	4	SKYLITE	CLEAR - FLAT PROFILE
*	2'x4'	3	SKYLITE-VENT	"

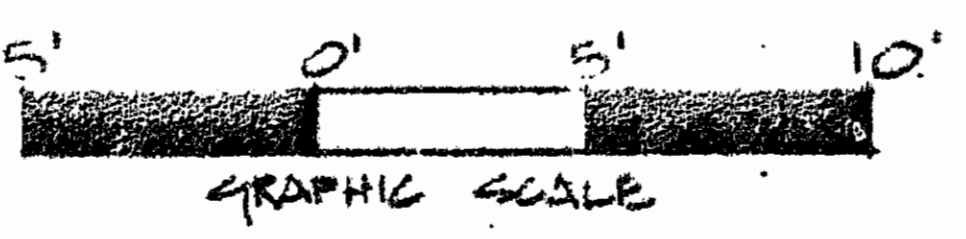

FIRST FLOOR PLAN

QUARTERLAND COMMONS - II
BUILDING #2

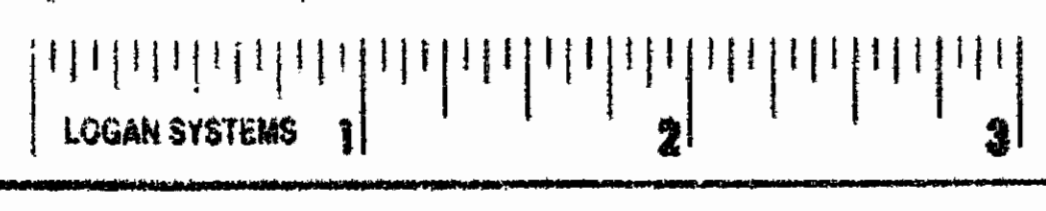

Date	11/30/90
Scale	1/4" = 1'-0"
Drawn	ΔNHTS
Job	
Sheet	3
Of	4 Sheets

EXHIBIT B