



NOTE: INTERIORS AS SHOWN ARE AS PROVIDED BY OWNER.

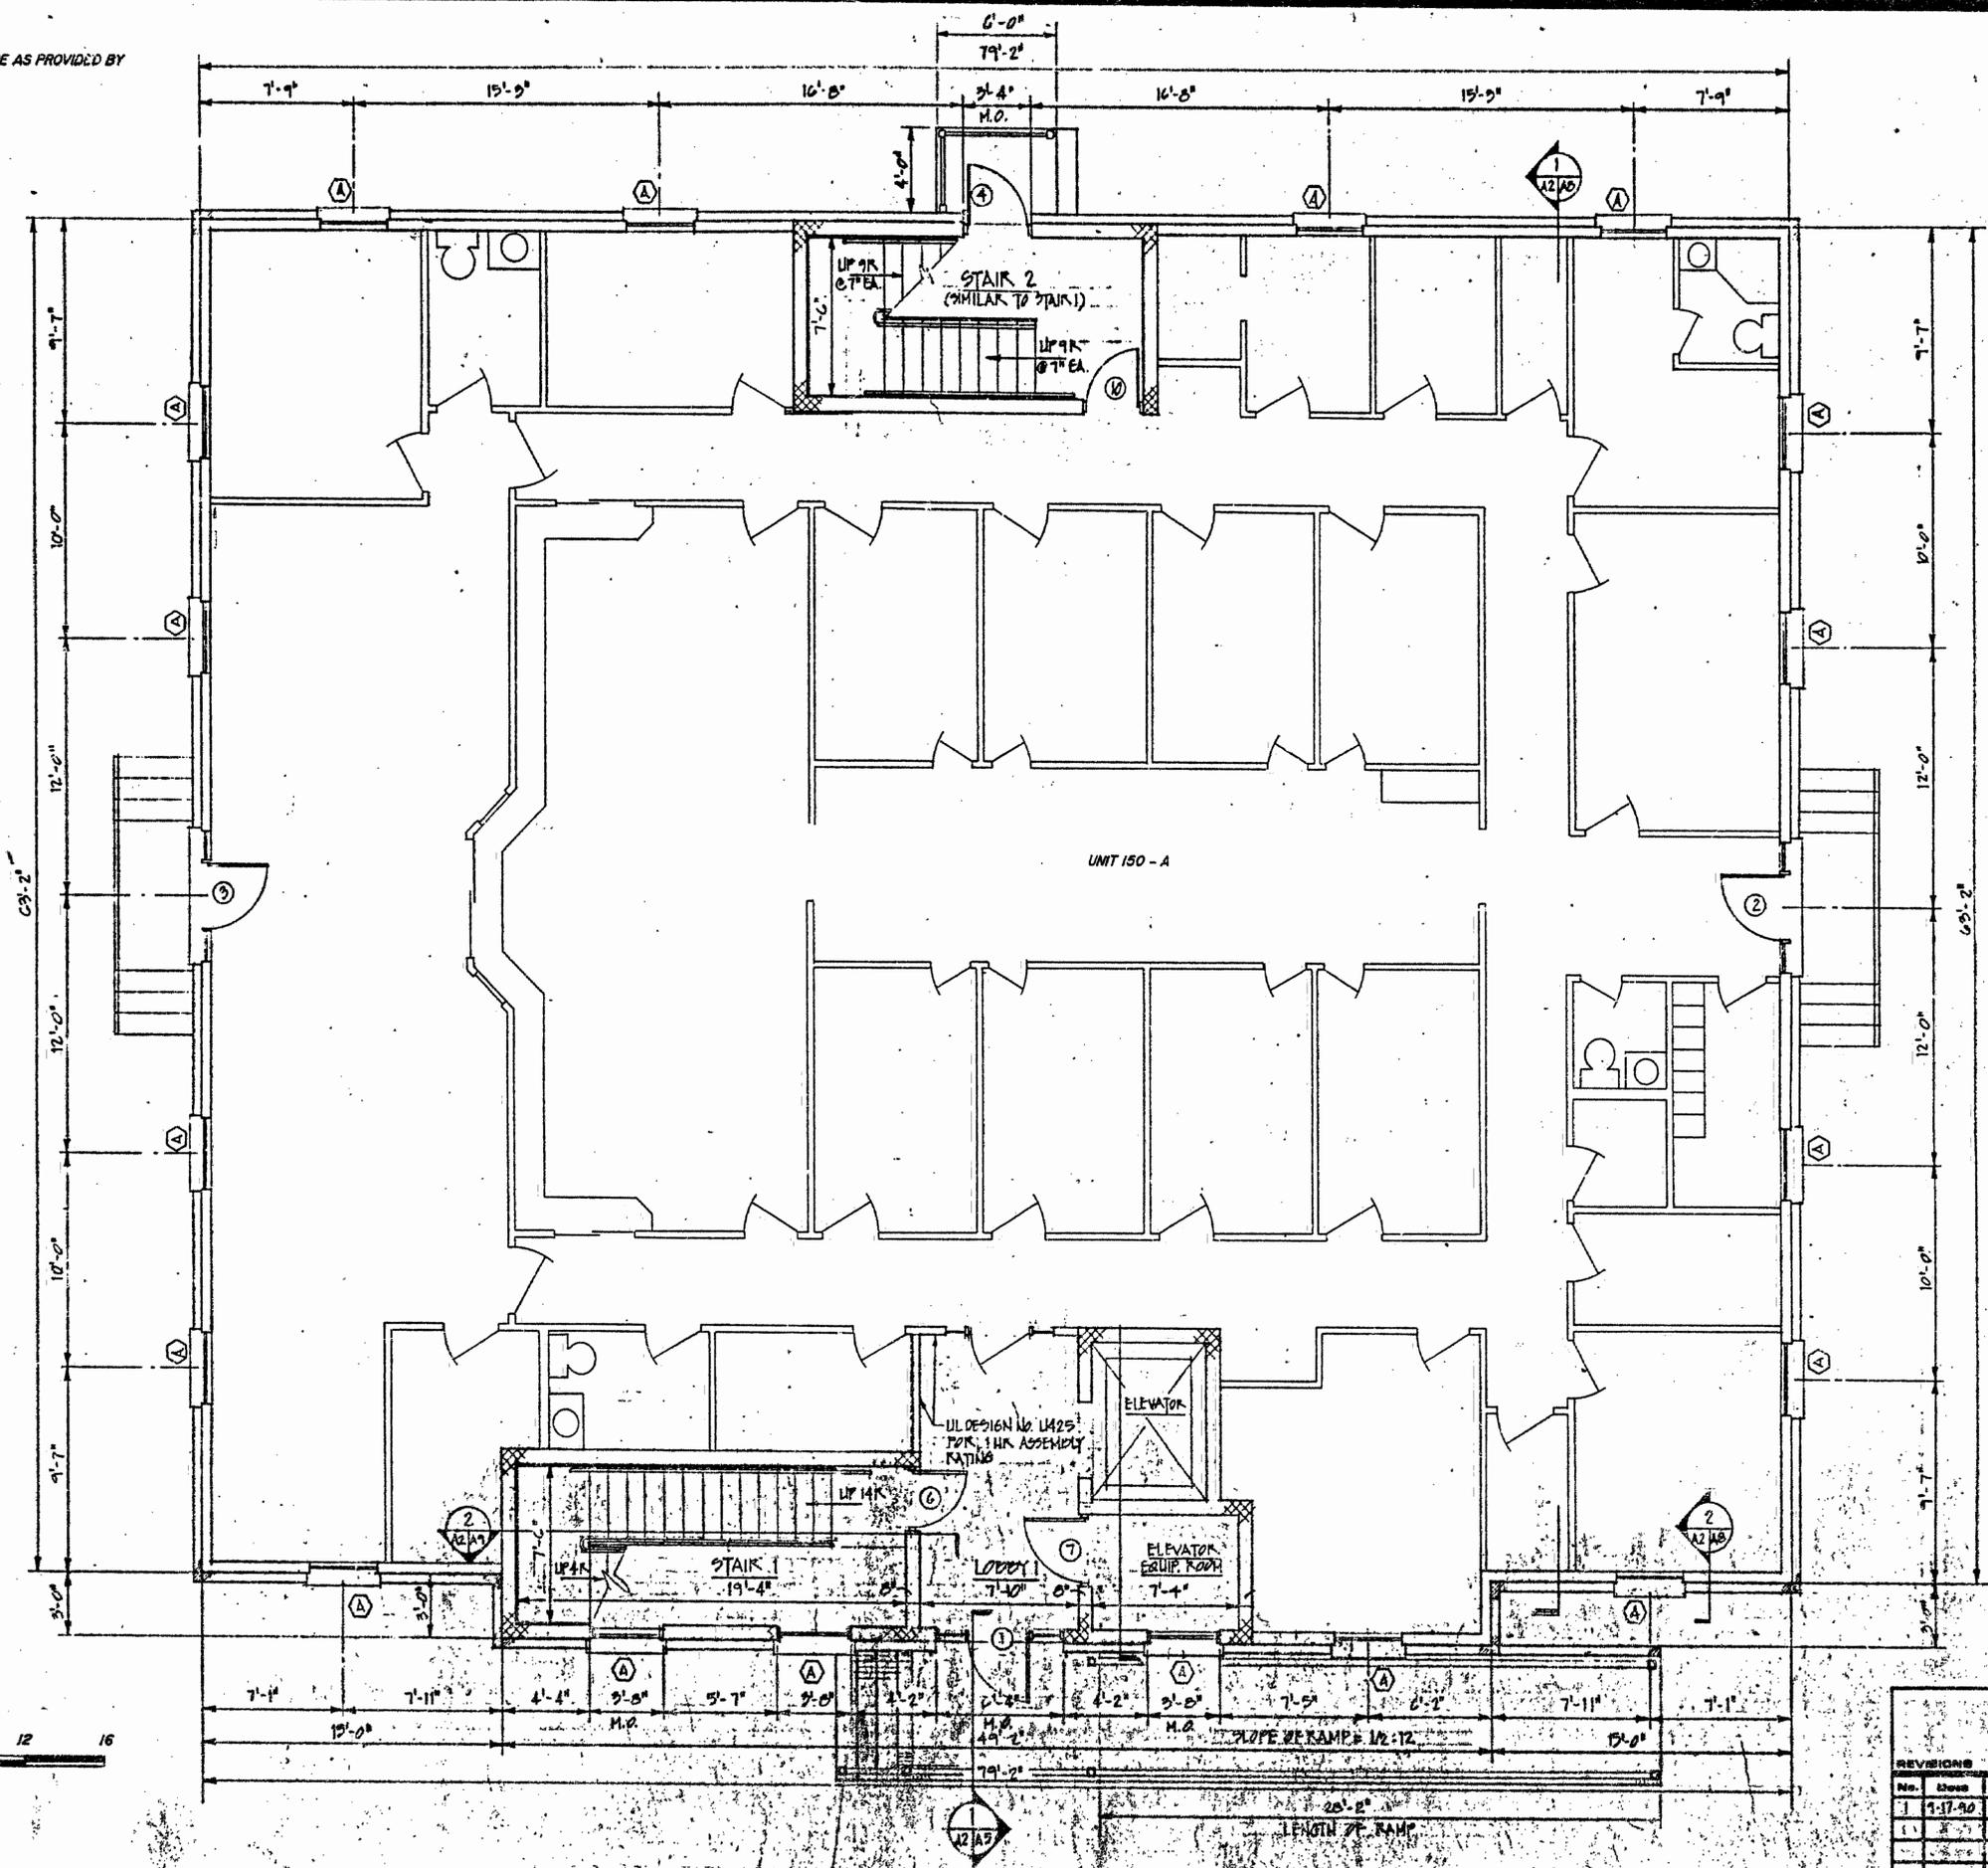

NOTE:  
SEE WOOD NOTES,  
SHEET A-2

 

REVISIONS		
No.	Date	Description
1	1-17-90	DIMENSION CORRECTION
2		
3		
4		
5		

ENGINEERS · ARCHITECTS · SURVEYORS  
INTERIOR DESIGNERS · PLANNERS  
P.O. BOX 197 WILLIAMSBURG, VIRGINIA 23187 (804) 553-0573 (804) 574-5015



FIRST FLOOR PLAN  
WILLIAMSBURG MEDICAL CENTER  
S. STRAWBERRY PLAINS ROAD  
WILLIAMSBURG, VIRGINIA

SCALE: AS SHOWN  
DESIGNED: H.Z.P.  
DRAWN: P.E.G.  
CHECKED: H.Z.P.  
DATE: MAY 24, 1990

1900170  
SHEET A-2