



NOTE: INTERIORS AS SHOWN ARE AS PROVIDED BY OWNER.

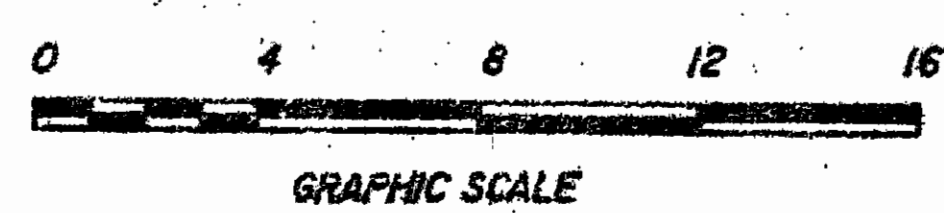

REVISIONS		
No.	Date	Description

ENGINEERS · ARCHITECTS · SURVEYORS
 INTERIOR DESIGNERS · PLANNERS
 P.O. BOX 197 WILLIAMSBURG, VIRGINIA 23187 (804) 553-0073 (804) 874-5015

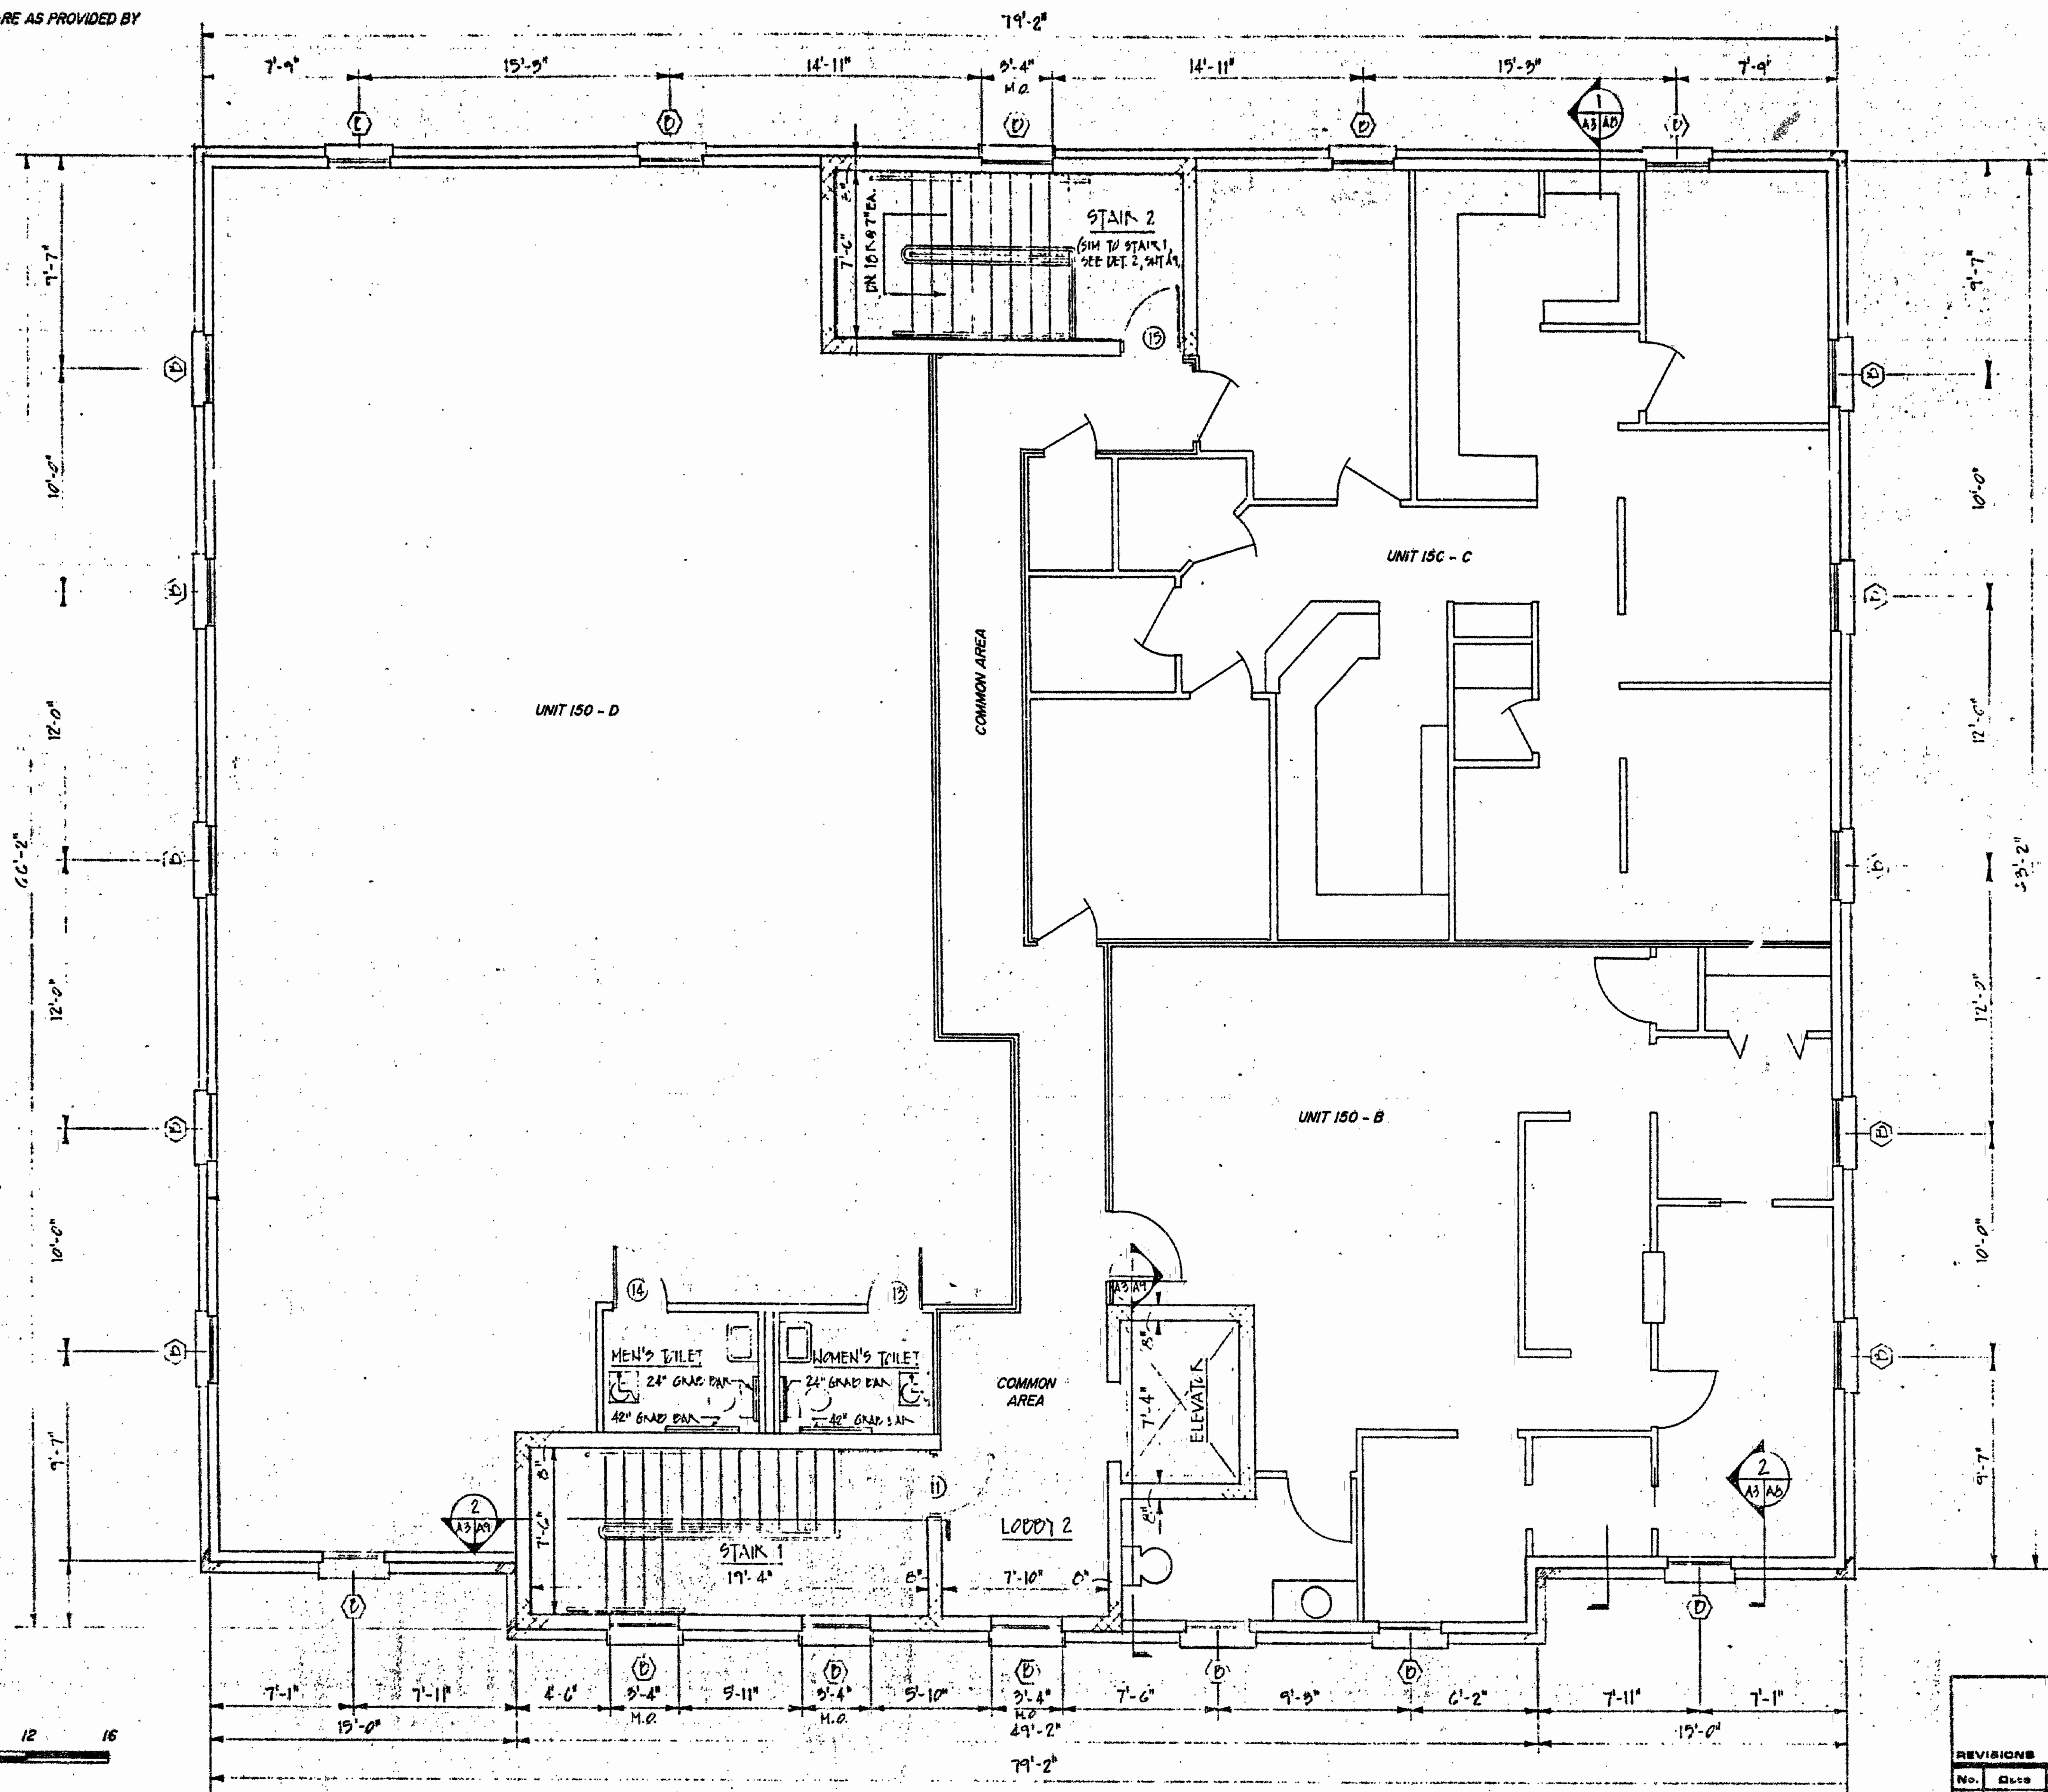

SECOND FLOOR PLAN
WILLIAMSBURG MEDICAL CENTER
 STRAWBERRY PLAINS ROAD
 WILLIAMSBURG, VIRGINIA

SCALE AS SHOWN
 DESIGNED W.C.D.
 DRAWN F.E.G.
 CHECKED W.C.D.
 DATE MAY 24, 1990

1900170
 COMMISSION NO.
 SHEET
A-3
 OF 3