


WINDOW SCHEDULE		
MARK NO.	SIZE	R.O.
A	1 CP25	4'-0" x 5'-0" 3/8"
B	2 C16	2'-0" x 6'-0" 3/8"
C	4 CTDC1	2'-0" x 2'-0" 3/8"
D	2 C26	4'-0" x 4'-0" 3/8"
E	1 CTCL	4'-0" x 4'-2" 1/4"
	AA1 STAT	
F	2 C15	2'-0" x 5'-0" 3/8"
G	1 C75	4'-0" x 5'-0" 3/8"
H	2 CW25-2	4'-5" x 5'-0" 3/8"
I	5 CW25	4'-9" x 5'-0" 3/8"
J	1 CW15-3	7'-1" x 5'-0" 3/8"
K	2 C126	3'-5" x 6'-0" 3/8"
L	5 CW24	4'-9" x 6'-0" 3/8"

DOOR SCHEDULE		
MARK NO.	SIZE	R.O.
1	1 3/0 x 7/0 OULTS W/IN W/SH 5/4"	5'-9" x 7'-3" 1/2"
2	1 3/0 x 7/0 W/ SWAG W/14" 5/4"	4'-5" x 7'-5" 1/2"
3	1 5/4 x 7/0 DOUBLE DOOR UNIT	5'-6" x 7'-2" 1/2"
4	2 4/0 x 7/0 DOUBLE DOOR UNIT	4'-2" x 7'-2" 1/2"
5	2 3/0 x 7/0 SINGLE DOOR UNIT	3'-2" x 7'-2" 1/2"
6	1 5/0 x 7/0 DOUBLE DOOR UNIT	7'-5" x 7'-2" 1/2"
7	2 6/0 x 7/0 DOUBLE DOOR UNIT	6'-2" x 7'-2" 1/2"
8	1 5/4 x 7/0 DOUBLE DOOR UNIT	5'-6" x 7'-2" 1/2"
9	1 3/0 x 7/0 SWAG W/IN W/SH 5/4"	4'-3" x 7'-2" 1/2"
10	1 5/4 x 7/0 SINGLE DOOR UNIT	2'-6" x 7'-2" 1/2"
11	1 5/0 x 7/0 SINGLE DOOR UNIT	3'-2" x 7'-2" 1/2"
12	2 3/0 x 7/0 SINGLE DOOR UNIT	3'-2" x 7'-2" 1/2"
13	1 2/4 x 7/0 SLIDING DOOR	2'-8" x 7'-2" 1/2"
14	1 6/0 x 7/0 DOUBLE DOOR UNIT W/IN W/SH 5/4"	8'-5" x 7'-2" 1/2"
15	1 2/4 x 7/0 SINGLE DOOR UNIT	2'-8" x 7'-2" 1/2"

SECOND FLOOR PLAN - 1/4" = 1'-0" 1000 S.F.

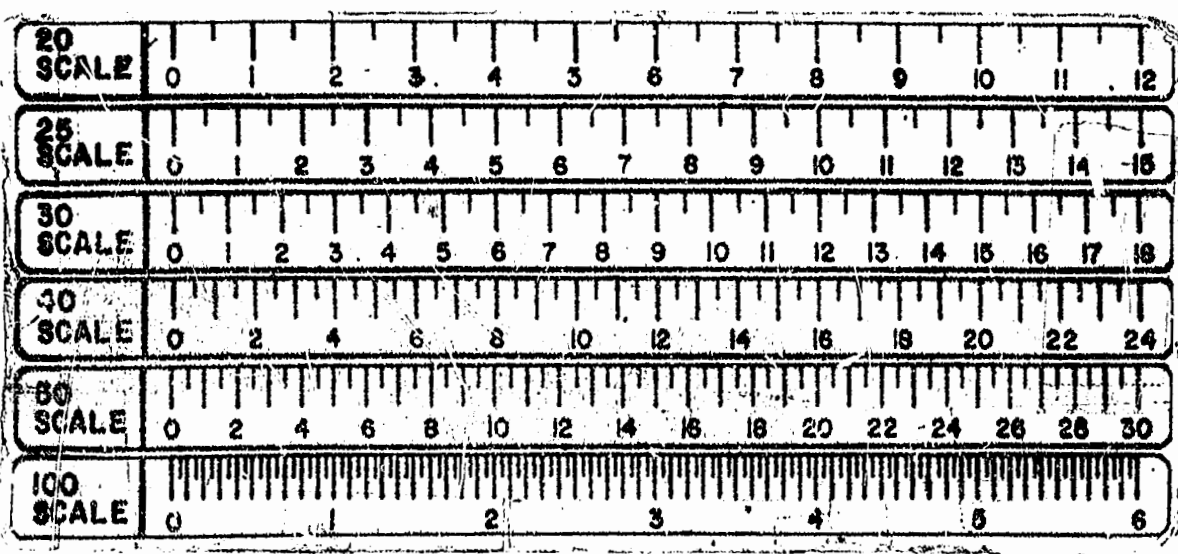

JIM GRIFFITH BUILDER, INC.
 SCALE: AS SHOWN DRAWN BY: MJG
 DATE: 2-23-97 REVISED:

PLAT RECORDED IN
 P.B. NO. 67 PAGE 80-85

Recorded 34 day of November, 1997
 DOCUMENT # 970012832
 Blueward Clerk

Page 2 of 2