




REAR ELEVATION MODEL 400 SCALE: 1/8" = 1'-0"

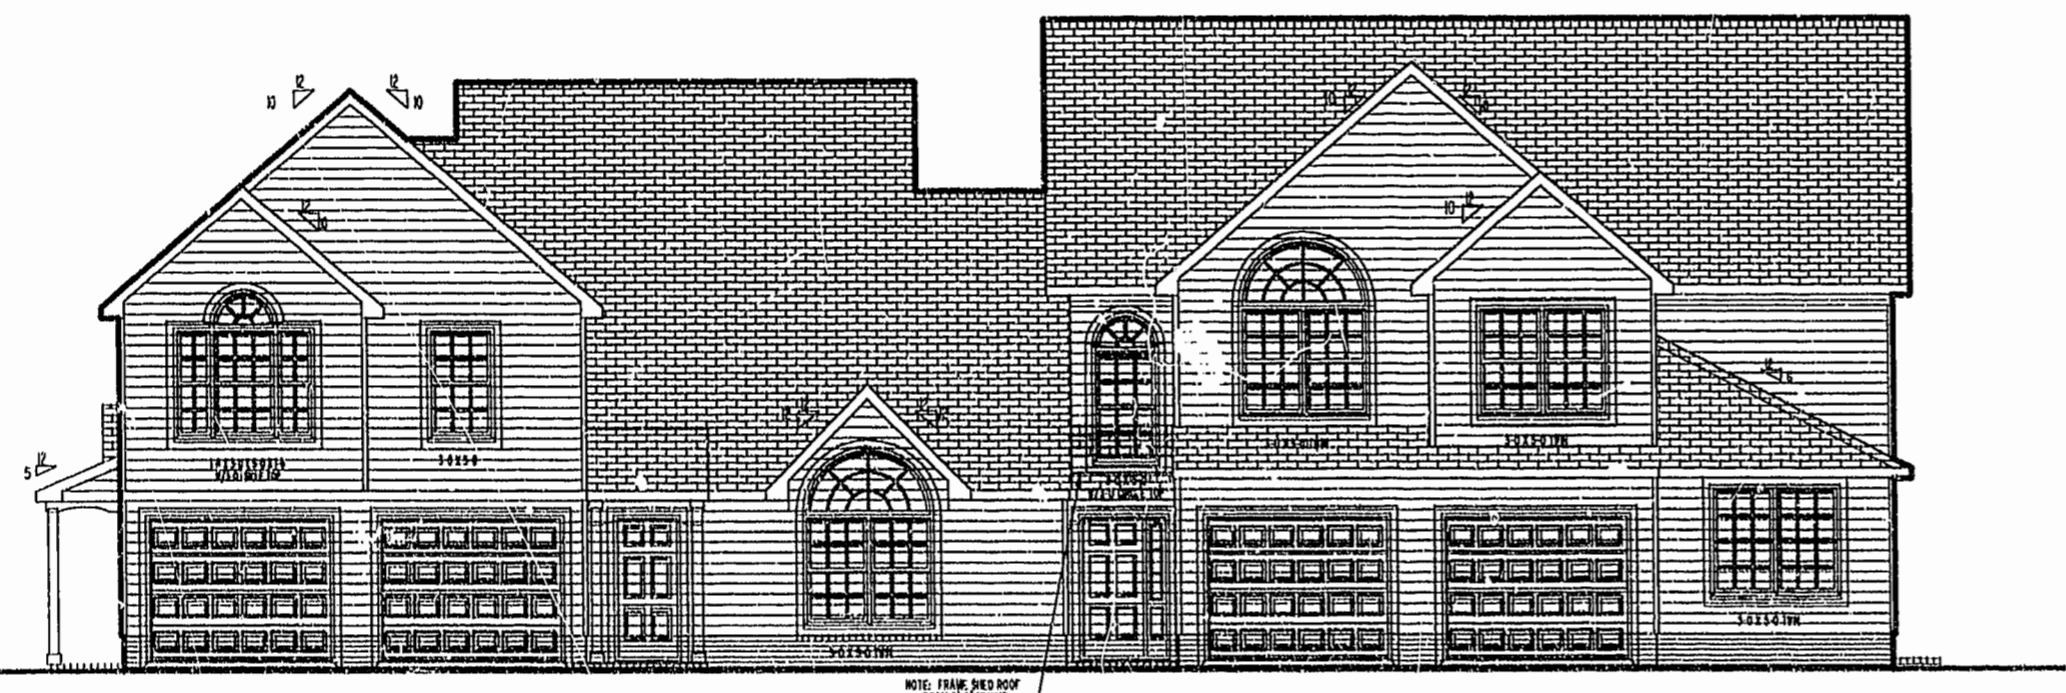

FRONT ELEVATION MODEL 400 SCALE: 1/8" = 1'-0"



EXHIBIT "C" PHASE 1
 FAIRWAYS VILLAS
 AT
 GREEN SPRINGS, A CONDOMINIUM
 FOR
 GREEN SPRINGS DEVELOPMENT, L.C.
 BERKELEY DISTRICT JAMES CITY COUNTY, VIRGINIA

PLAT RECORDED IN
 P.B. NO. 68 FROM 95-109

Hassell & Folkes, P.C. Engineers Surveyors Planners Chesapeake, VA. 23320 (804) 547-9531	SIZE C	CONTRACT NO 95-079	DISK/BOX 37D/15	FILENAME FR-ELEV.DWG	REV.
SCALE: 1/8" = 1'		DATE: 12/08/97		SHEET 10 of 15	

Recorded 1st day of April, 1998
 DOCUMENT # 980025806
 Release Speed.com

