


RIGHT ELEVATION MODEL 400 SCALE: 1/4" = 1'-0"



5
A 7
TYPICAL WALL SECTION
SCALE: 1/2" = 1'-0"

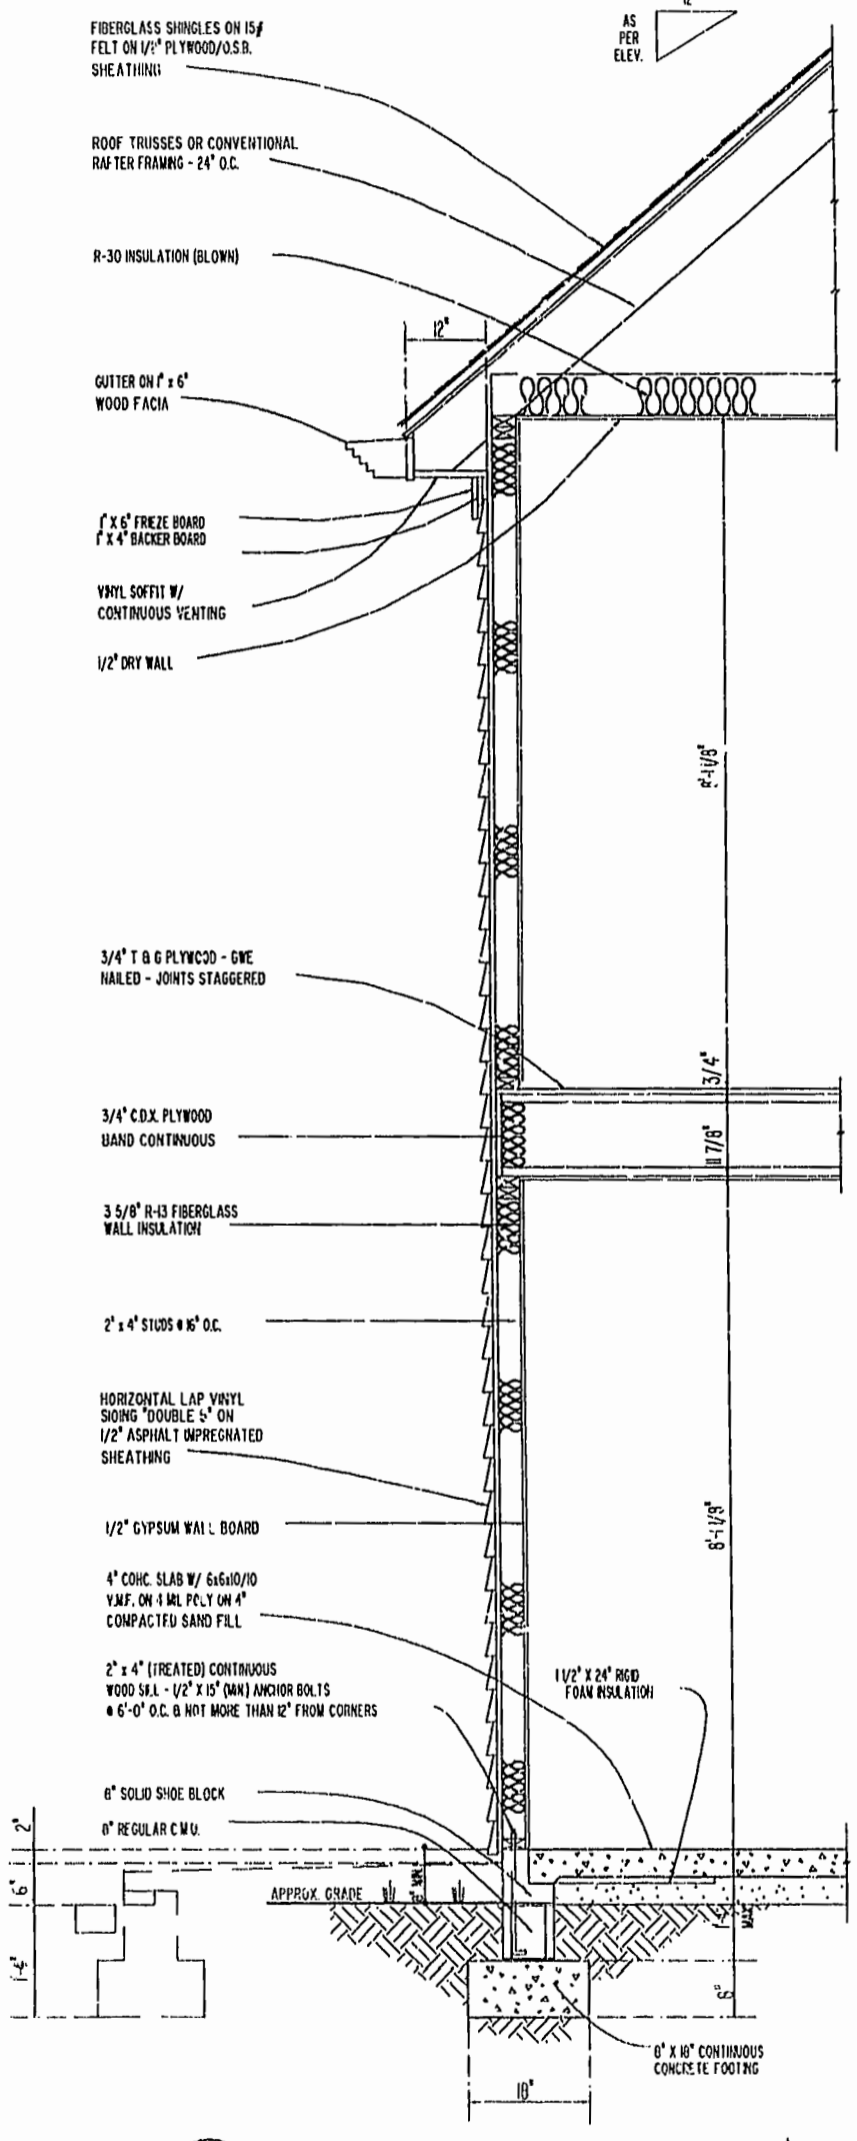

PLAN RECORDED BY
P.L.B. #72-68, PAGE 95-109

Hassell & Polkes, P.C. Engineers Surveyors Planners Chesapeake, VA 23320 (757) 547-9531	SIZE C	CONTRACT NO. 95-079	DISK/BOX 37B/15	FILENAME R-ELEV.DWF	REV.
SCALE AS SHOWN		DATE: 12/08/97	SHEET 11 of 15		

EXHIBIT "C" PHASE 1
FAIRWAYS VILLAS
AT
GREEN SPRINGS, A CONDOMINIUM
FOR
GREEN SPRINGS DEVELOPMENT, L.C.
BERKELEY DISTRICT JAMES CITY COUNTY, VIRGINIA

1:39 PM Recorded 1st day of April 1998
DOCUMENT # 980005806
Hassell & Polkes, P.C.

