



FIRST FLOOR PLAN
(UNIT #1003 IS TYPICAL)

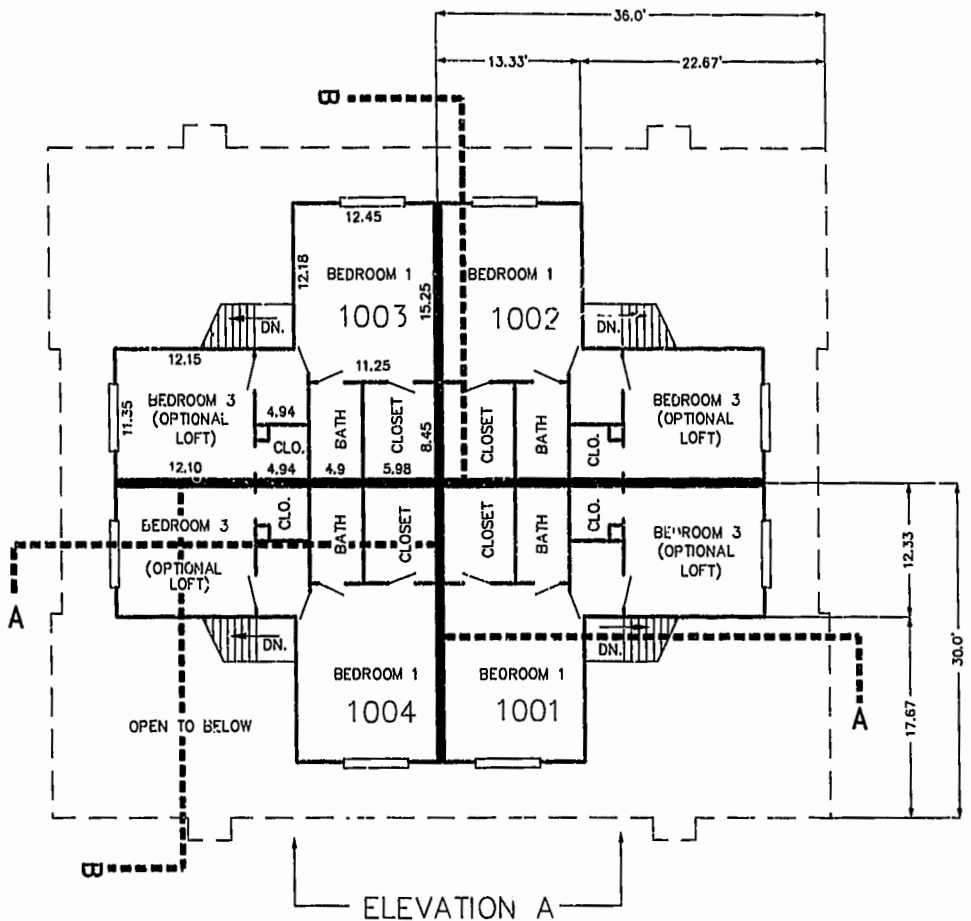

SECOND FLOOR PLAN
(UNIT #1003 IS TYPICAL)

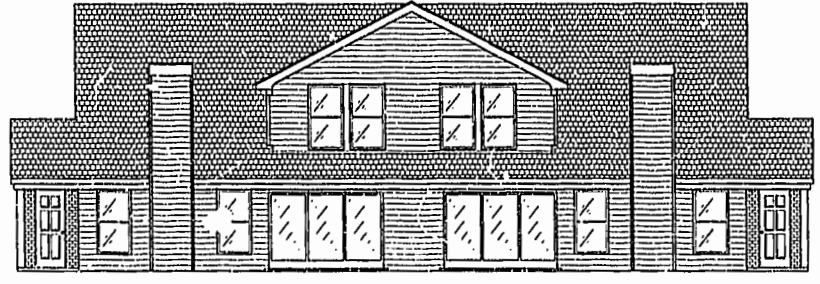


ELEVATION A



ELEVATION B

10.04.00-10.13 8395PH95.DWG

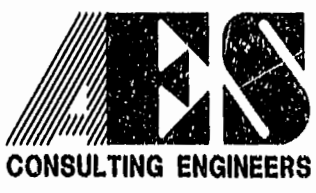

5248 Old Towne Road, Suite 1
Williamsburg, Virginia 23188
(757) 253-0040
Fax (757) 220-8994

PLAT OF CONDOMINIUM
WESTGATE AT WILLIAMSBURG,
A CONDOMINIUM
PHASE NINE
OWNED BY: 752 L.L.C.,
A VIRGINIA LIMITED LIABILITY COMPANY
CITY OF WILLIAMSBURG VIRGINIA



PLAT RECORDED IN 8297		Recorded 21 day of 2000	
P.S. NO. 18 PAGE 2		DOCUMENT # 001080 919	
		Mona Bawant, Dep. Clerk	
		NETSY B. WOOLRIDGE, CLERK	
No.	DATE	REVISION / COMMENT / NOTE	BY

Designed GTW/ADS	Drawn JFS
Scale 1" = 10'	Date 10/04/00
Project No. 8395-6	
Drawing No. 5 OF 6	

Williamsburg/James City County