



FIRST FLOOR PLAN
(UNIT #1103 IS TYPICAL)



SECOND FLOOR PLAN
(UNIT #1103 IS TYPICAL)

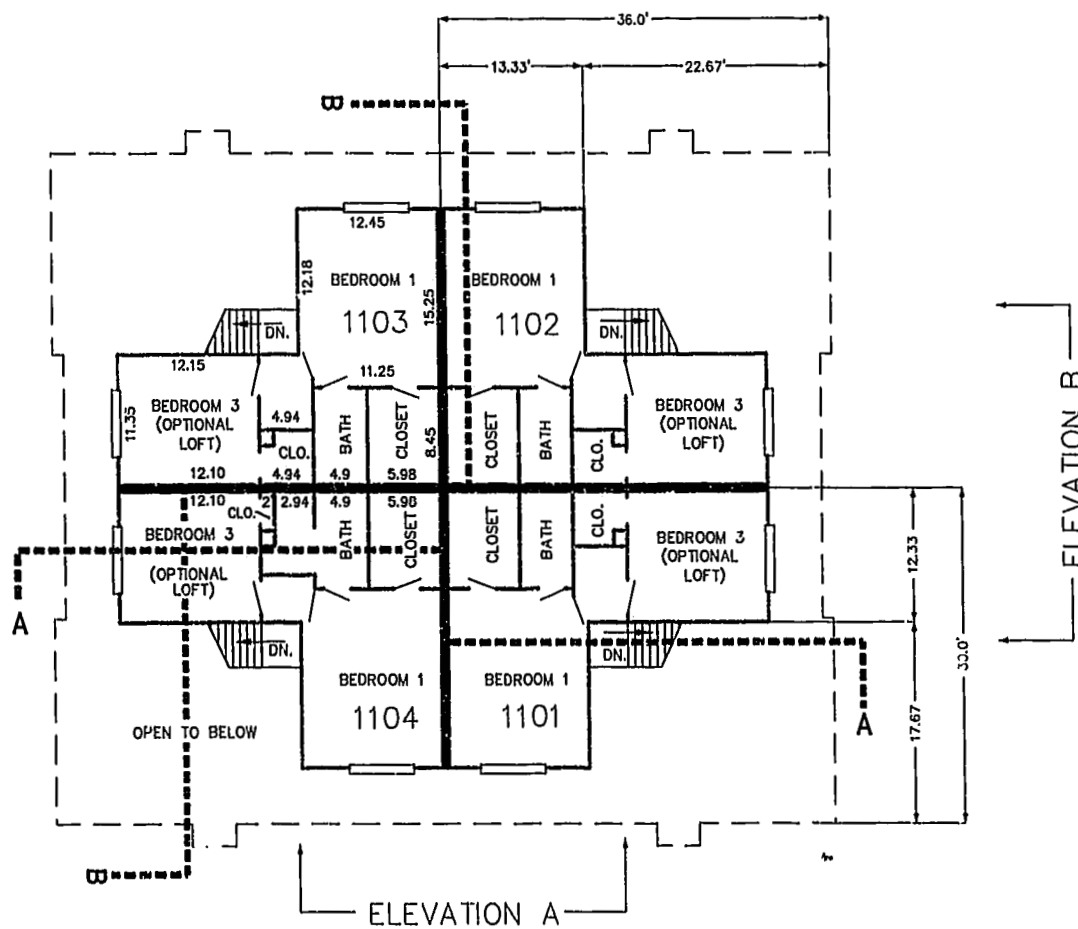


ELEVATION A

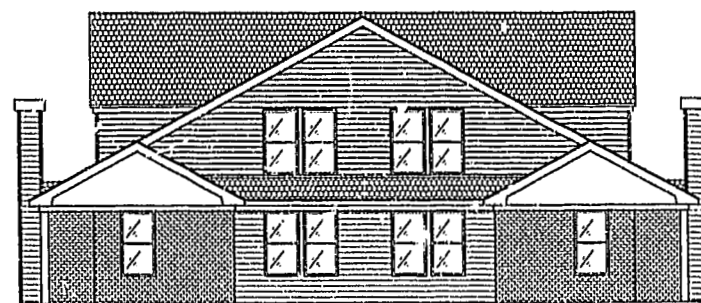

ELEVATION B


Williamsburg/James City County
 2:19 PM
 Recorded 9 day of February 2001
 DOCUMENT # 010177
 Anthony W. Bridges, Clerk

PLAT RECORDED IN
 P.B. NO. 20-35

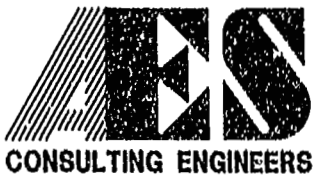

5248 Olde Towne Road, Suite 1
 Williamsburg, Virginia 23188
 (757) 253-0040
 Fax (757) 220-8994

PLAT OF CONDOMINIUM
 WESTGATE AT WILLIAMSBURG,
 A CONDOMINIUM
 PHASE ELEVEN
 OWNED BY: 752 L.L.C.,
 A VIRGINIA LIMITED LIABILITY COMPANY
 CITY OF WILLIAMSBURG VIRGINIA

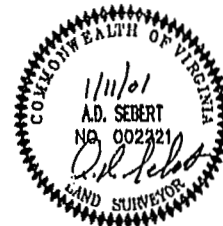

No.	DATE	REVISION / COMMENT / NOTE	BY

Designed GTW/ADS	Drawn JFS
Scale 1" = 10'	Date 1/11/01
Project No. 8395-6	
Drawing No. 5 OF 6	

8395P115.DWG

01.24.0 - 10.07

C3