




FIRST FLOOR PLAN  
(UNIT #1203 IS TYPICAL)

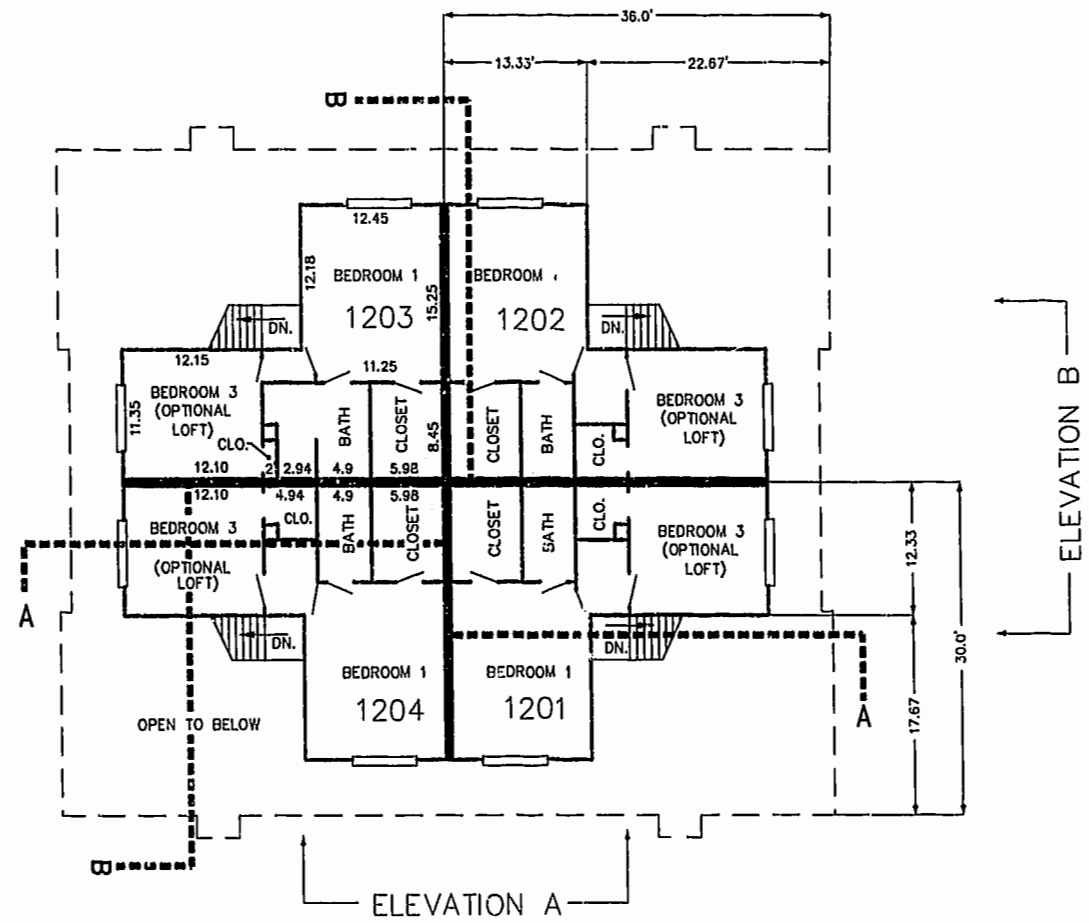

SECOND FLOOR PLAN  
(UNIT #1203 IS TYPICAL)

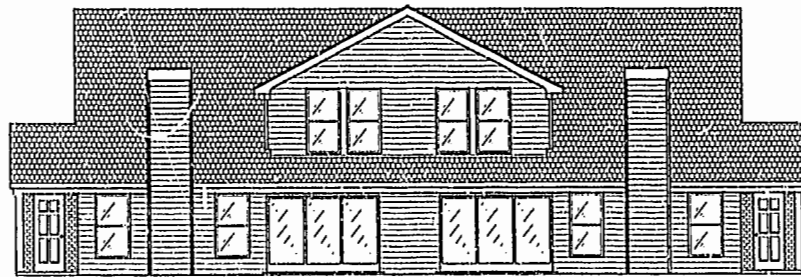


ELEVATION A

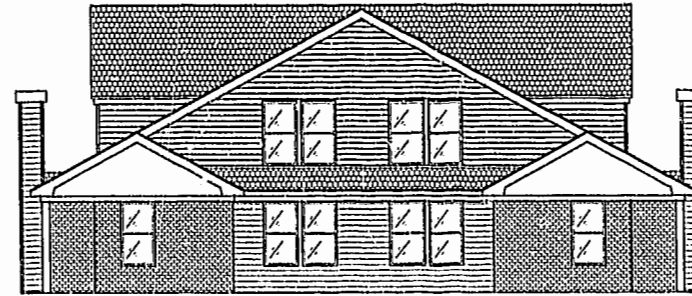

ELEVATION B

Williamsburg/James City County  
 11:45 AM  
 19 day of March 2001  
 DOCUMENT # 010357  
 Peter W. Sedert

PLAT RECORDED IN P.B. NO. 80 PAGE 71-82

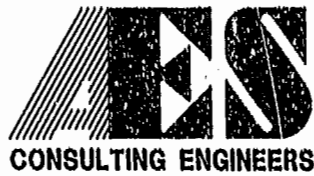

5248 Olde Towne Road, Suite 1  
 Williamsburg, Virginia 23188  
 (757) 253-0040  
 Fax (757) 220-8994

PLAT OF CONDOMINIUM  
 WESTGATE AT WILLIAMSBURG,  
 A CONDOMINIUM  
 PHASE TWELVE  
 OWNED BY: 752 L.L.C.,  
 A VIRGINIA LIMITED LIABILITY COMPANY  
 CITY OF WILLIAMSBURG VIRGINIA



No.	DATE	REVISION / COMMENT / NOTE	BY

Designed	Drawn
GTW/ADS	JFS
Scale	Date
1" = 10'	2/13/01
Project No.	
8395-6	
Drawing No.	
5 OF 6	

03.02.01-08.31 E:395P125.DWG JFS