
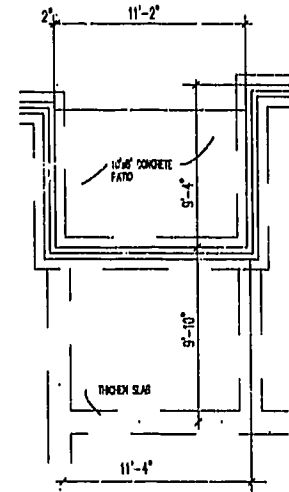


#021288

86 PAGE 97

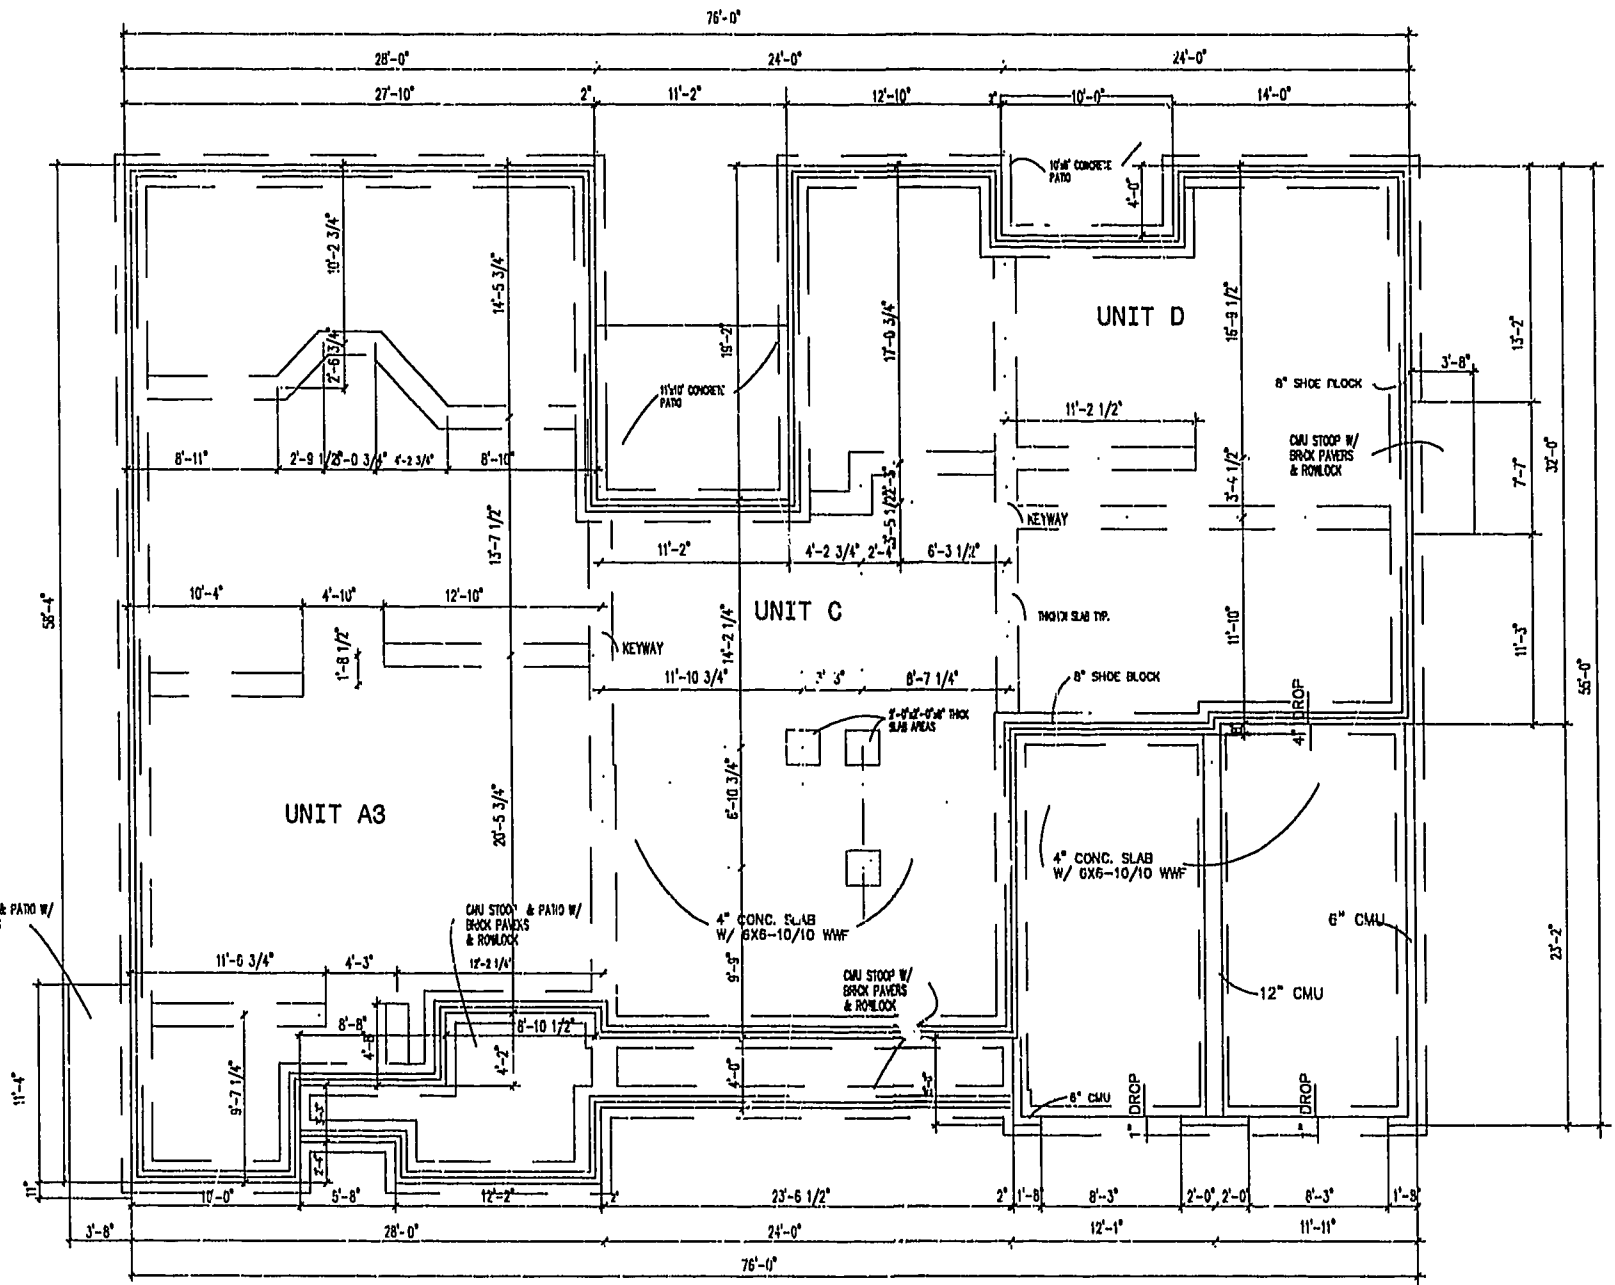

FOUNDATION PLAN
NOT TO SCALE

City of Williamsburg & County of James City
Circuit Court: This PLAT was recorded on
22 July 2002
at 10:27 AM AM/PM: PG. 16, PG. 88-10
DOCUMENT # 021288
BETSY B. WOOLRIDGE, CLERK
Betsy Woolridge Dep. Clerk



NOTE: ARCHITECTURAL PLANS PREPARED BY BEN ADDERHOLDT - ARCHITECT.

EXHIBIT "A"
CLAIBORNE
(A CONDOMINIUM COMMUNITY)
PHASE TWO

Hassell & Folkes, P.C. Engineers Surveyors Planners Chesapeake, VA 23320 (757) 547-9531	SIZE: C	CONTRACT NO: 114C/16	DISK/BOX: 114C/16	FILENAME: PH-2-BLDG-13.DWG	REV.
CITY OF WILLIAMSBURG, VIRGINIA			SCALE: AS SHOWN	DATE: 07/10/02	SHEET 8 of 12

A-1520

A-1520