

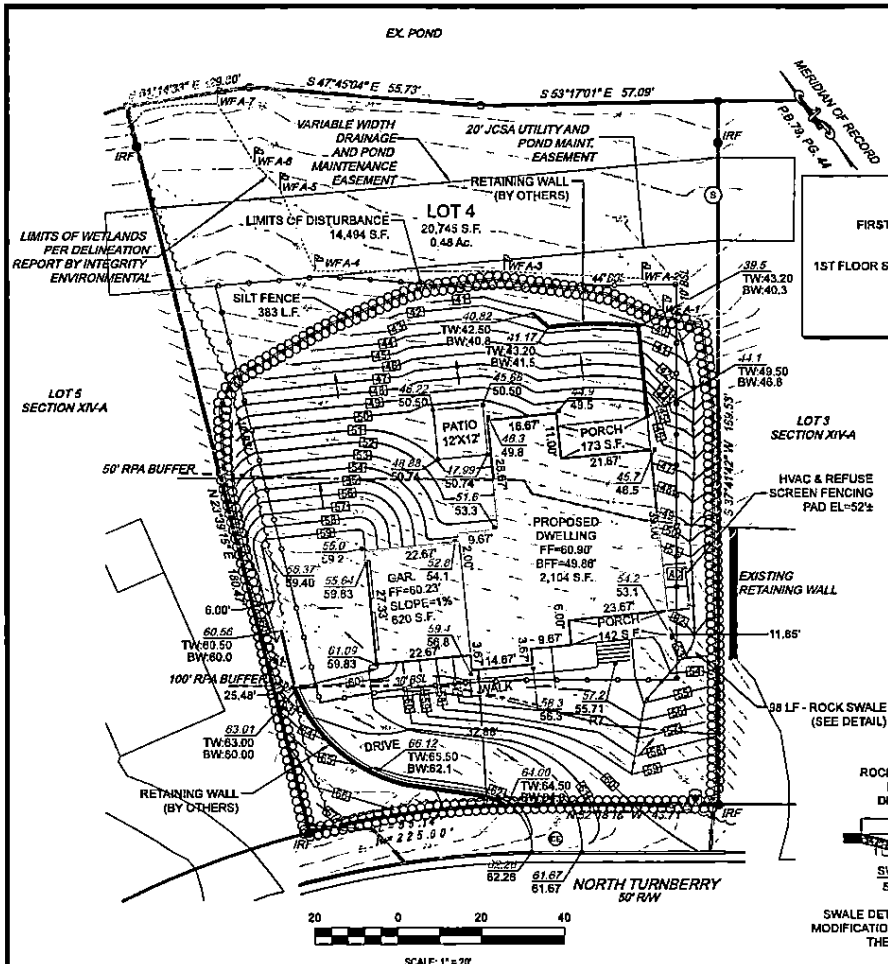


EXHIBIT 2

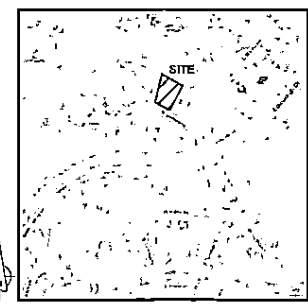


AREA TABLE	
FIRST FLOOR LIVING:	2,104 S.F.
GARAGE:	820 S.F.
FRONT PORCH:	142 S.F.
1ST FLOOR SCREEN PORCH:	173 S.F.
PATIO:	144 S.F.
DRIVE:	1,614 S.F.
WALK:	300 S.F.
TOTAL:	5,097 S.F.

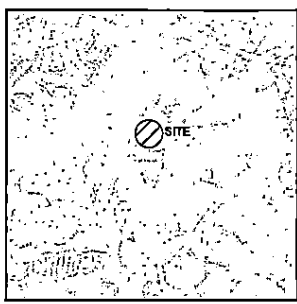


- NO TITLE REPORT FURNISHED.
- THIS PROPERTY LIES IN FIRM ZONES "X" (AREA OF MINIMAL HAZARD) ACCORDING TO FLOOD INSURANCE RATE MAP #51095C0117D, EFFECTIVE DECEMBER 18, 2015.
- THIS DRAWING REPRESENTS AN ACTUAL FIELD SURVEY PERFORMED BY THIS FIRM ON 07/14/2022 & 07/19/2022 AND ALL THE INFORMATION SHOWN HEREON IS CORRECT TO THE BEST OF MY KNOWLEDGE AND BELIEF.
- CONTRACTOR/BUILDER: BLACK TIP CONSTRUCTION, 4816 BLUE BILL RUN, WILLIAMSBURG, VIRGINIA
- HOUSE DIMENSIONS BASED ON INFORMATION SUPPLIED BY OWNER/DEVELOPER. CONTRACTOR TO VERIFY ALL DIMENSIONS.
- ALL TREES MAY BE REMOVED WITHIN THE CLEARING LIMITS SHOWN HEREON.
- ANY TREES LARGER THAN 3" IN DIAMETER AND OUTSIDE THE CLEARING LIMITS SHOWN HEREON MAY NOT BE REMOVED WITHOUT THE CONSENT OF THE ARC OR ITS ASSIGNS.
- I HAVE BEEN RETAINED AND PAID TO STAKE, AS A MINIMUM, THE BUILDING ENVELOPE AND ANY DETACHED ACCESSORY STRUCTURES.
- THE RESOURCE PROTECTION AREA (RPA) SHOWN ON THIS PLAN IS BASED ON THE DELINEATION REPORT BY INTEGRITY ENVIRONMENTAL.
- ELEVATIONS SHOWN HEREON ARE BASED ON THE NORTH AMERICAN VERTICAL DATUM OF 1988, CONTOUR INTERVAL 1'.
- OWNER: HESCOX, DAVID BRYAN & KAREN ANN  
P.B. 79, P.O. 44  
LRSN: 25120  
ADDRESS: 112 NORTH TURNBERRY, WILLIAMSBURG, VA 23185

SIGNED: \_\_\_\_\_ DATE: 05/11/2023

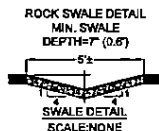


SWALE DETAILS ARE SUBJECT TO MODIFICATION IF DETERMINED SO BY THE CONTRACTOR

**STONE CONSTRUCTION ENTRANCE**

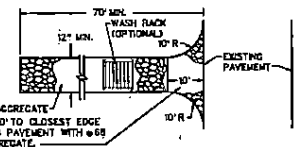


PLAN

 

PROFILE

**SILT FENCE CONSTRUCTION DETAILS**

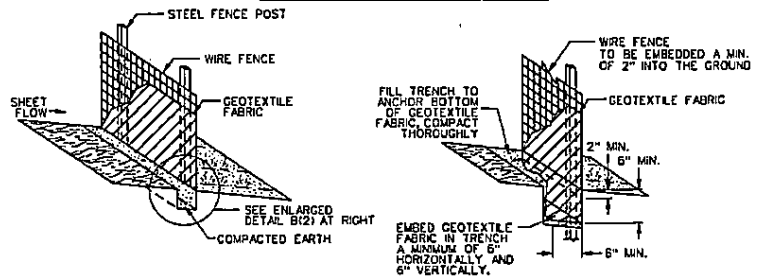

DETAIL B(1)

DETAIL B(2)

FRONT SETBACK: 30 FEET FROM THE FRONT LOT LINE  
 REAR SETBACK: 25 FEET OR 25 PERCENT OF THE DEPTH OF THE LOT, WHICHEVER IS GREATER, FROM THE REAR LOT LINE.  
 SIDE SETBACKS: 10 FEET FROM THE SIDE LOT LINE.  
 IN THE EVENT THE ARCHITECTURAL REVIEW COMMITTEE SHALL DETERMINE THAT APPLICATION OF THE AFORESAID SETBACKS TO A PARTICULAR LOT WOULD UNREASONABLY LIMIT THE USE THEREOF BY THE OWNER AND EFFECTIVELY DEPRIVE HIM OF AN APPROPRIATE CONSTRUCTION SITE, THE ARCHITECTURAL REVIEW COMMITTEE MAY GRANT A VARIANCE TO THE OWNER OF SAID LOT FROM THE PROVISIONS OF THESE SETBACK REQUIREMENTS.  
 PROPOSED GRADING AVOIDS CROSS LOT DRAINAGE.

**LEGEND**

	SILT FENCE		WATER METER
	PROPOSED CONTOUR		SANITARY MAN HOLE
	EXISTING CONTOUR		IRON ROD FOUND
	PROPOSED TREE LINE		EXIST. SPOT GRADE
	EXISTING TREE LINE		PROPOSED SPOT GRADE
	PROPOSED FENCE		PROPOSED HVAC UNIT
	CENTERLINE OF SWALE		PROPOSED CONSTR. ENTRANCE
	LIMITS OF DISTURBANCE		FLOW DIRECTION



- REV: 11/16/2022 - SNT
- REV: 12/16/2022 - SNT
- REV: 02/17/2023 - SNT
- REV: 03/06/2023 - SNT
- REV: 05/11/2023 - SNT
- REV: 05/18/2023 - MAG
- REV: 06/07/2023 - SNT

SINGLE FAMILY SITE PLAN FOR LOT 4 SECTION XIV-A FORDS COLONY @ WILLIAMSBURG BERKELEY DISTRICT JAMES CITY COUNTY, VIRGINIA

SHEET 1 OF 2
PROJECT No. 22-409
SCALE: 1"=20'
DRAWN BY: SNT
05/06/2022
SITE PLAN