


9/2/05



DATE	DESCRIPTION

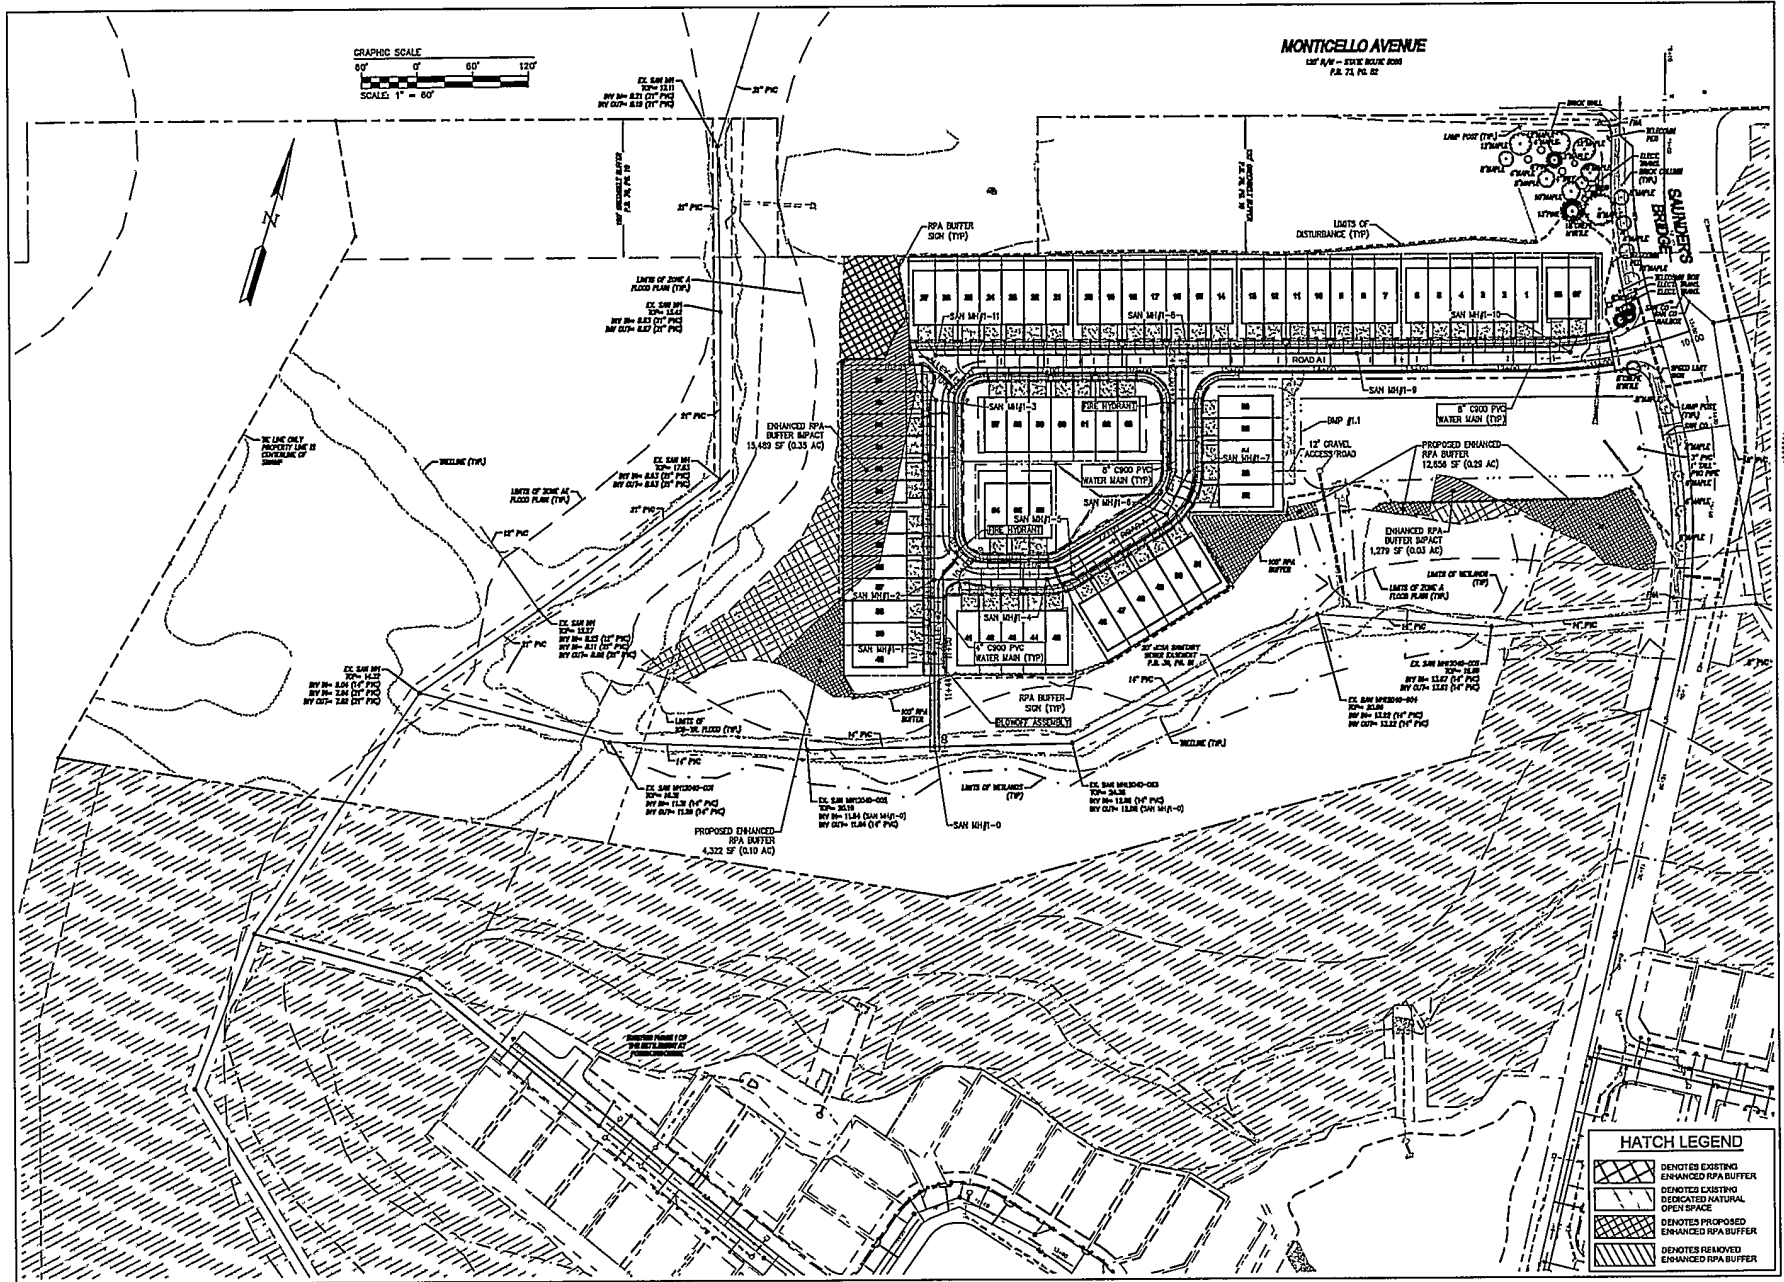

THIS PLAN HAS NOT RECEIVED APPROVAL AND IS NOT TO BE APPROVED FOR CONSTRUCTION.

**AES**  
CORRECTING ENGINEERS  
James G. Country | Grant Pappas | James Pappas

**SITE PLAN FOR THE SETTLEMENT AT POWHATAN CREEK - PHASE 4**  
DEVELOPER: MAIN STREET HOMES  
PROJECT OFFICE: JAMES G. COUNTRY VIRGINIA

Project Name: **THE SETTLEMENT AT POWHATAN CREEK - PHASE 4**  
Project Number: **022417**  
Scale: **1"=60'** Date: **09/20/05**  
Sheet No: **01**  
**OVERALL SITE AND UTILITY PLAN**  
Sheet Number: **C4.0**

**EXHIBIT B**