


10/2/26

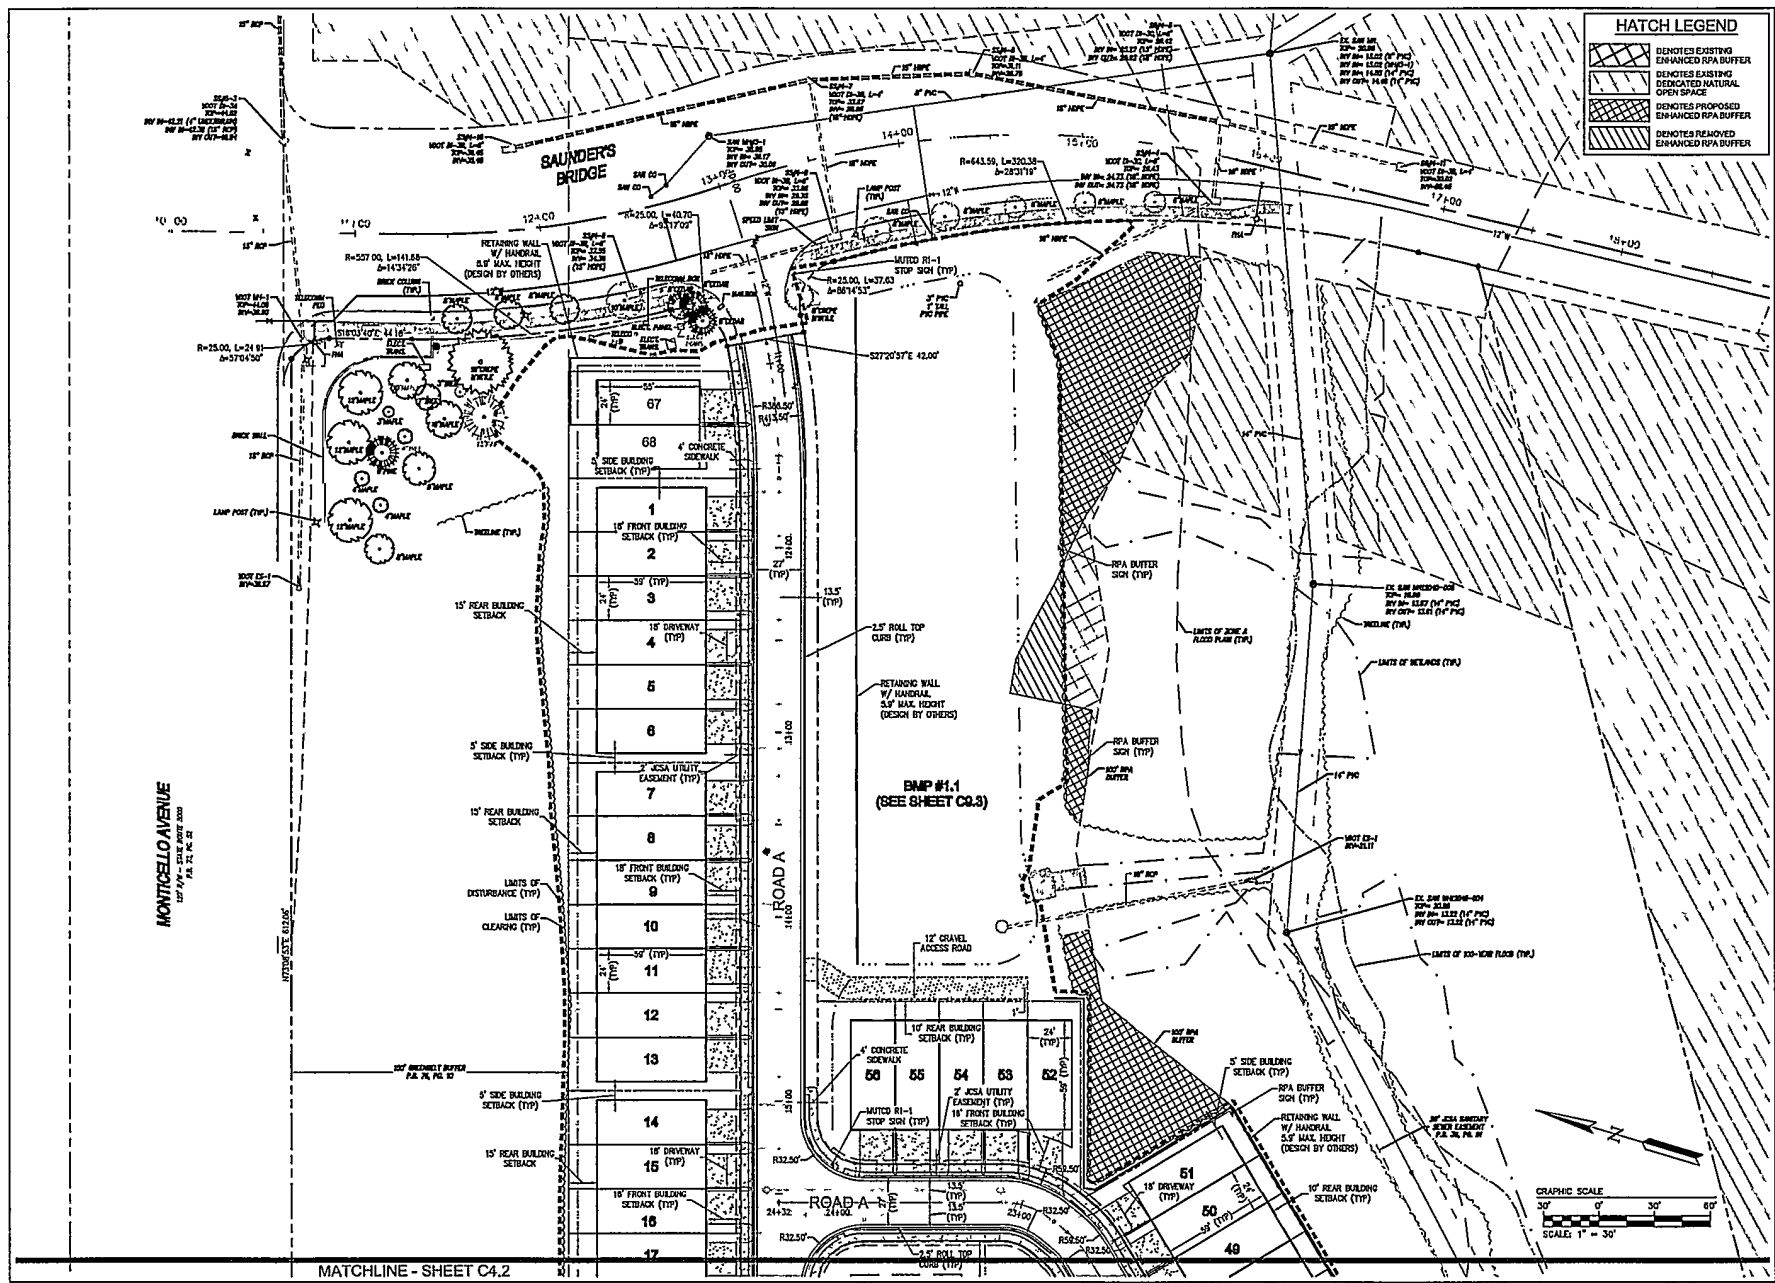

HATCH LEGEND

	DENOTES EXISTING ENHANCED RPA BUFFER
	DENOTES EXISTING DEDICATED NATURAL OPEN SPACE
	DENOTES PROPOSED ENHANCED RPA BUFFER
	DENOTES REMOVED ENHANCED RPA BUFFER



THIS PLAN HAS NOT RECEIVED FINAL APPROVAL AND IS NOT APPROVED FOR CONSTRUCTION.



SITE PLAN FOR THE SETTLEMENT AT POWHATAN CREEK - PHASE 4 DEVELOPER: MAIN STREET HOMES PROJECT: DISTRICT JAMES CITY COUNTY, VIRGINIA

Project Name:	103
Project Number:	8254-11
Scale:	1/2" = 1'
Sheet Title:	08/29/2022

SITE PLAN
Sheet No. 103
C4.1

EXHIBIT B