


92611

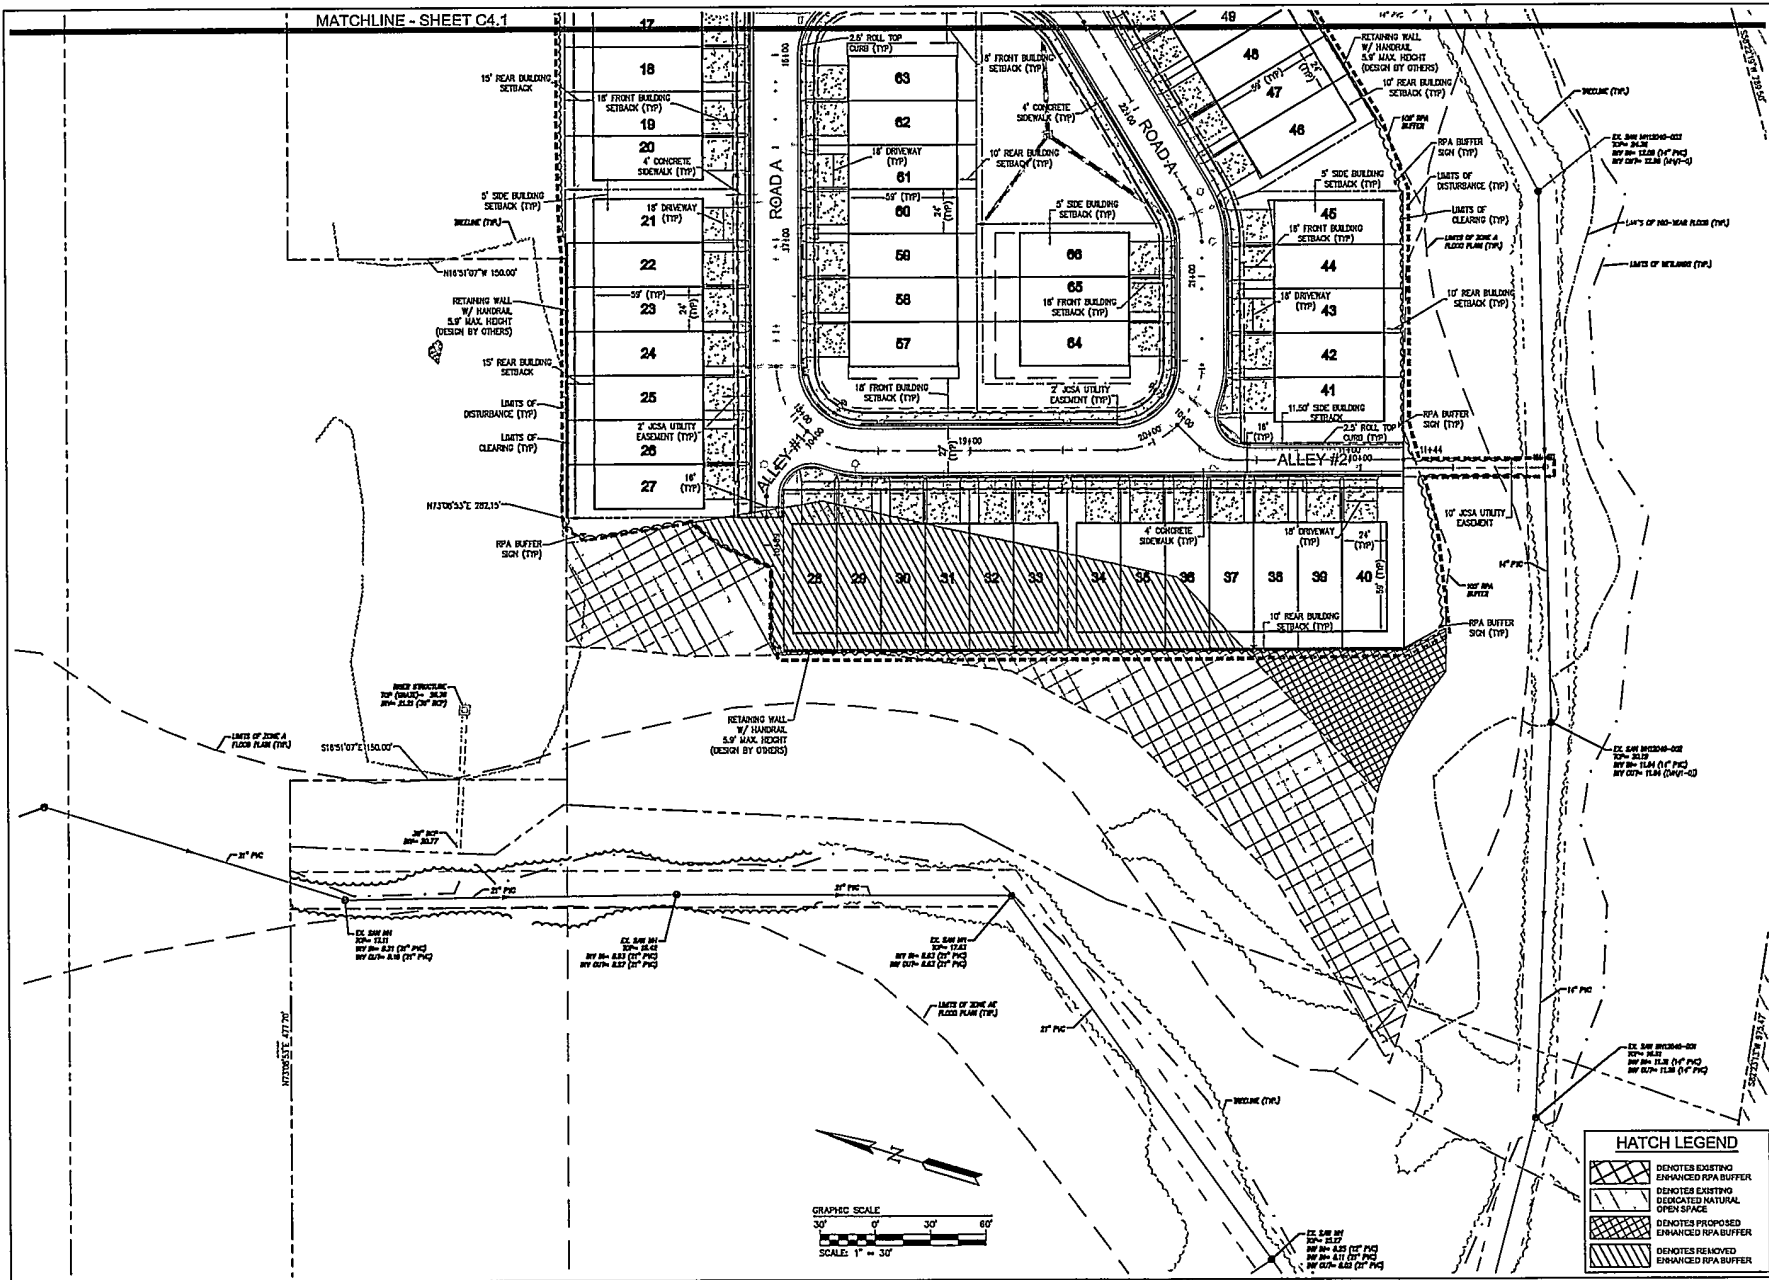




THIS PLAN HAS NOT RECEIVED FINAL APPROVAL AND IS NOT APPROVED FOR CONSTRUCTION.


222 Old Town Road, Suite 101  
 Powhatan, VA 23126  
 (804) 571-1111  
 www.aes-engineers.com  
**AES**  
 CONSULTING ENGINEERS  
 James Hester | Certified | Licensed Professional Engineer

SITE PLAN FOR  
**THE SETTLEMENT AT POWHATAN CREEK - PHASE 4**  
 DEVELOPER: MAIN STREET HOMES  
 PROJECT DISTRICT: JAMES CITY COUNTY, VIRGINIA

Project Number	1103
Revision Number	001A-17
Scale	1"=30'
Date	06/20/2017
Sheet Title	SITE PLAN
Sheet Number	C4.2

**HATCH LEGEND**

	DENOTES EXISTING ENHANCED RPA BUFFER
	DENOTES EXISTING DEDICATED NATURAL OPENSPACE
	DENOTES PROPOSED ENHANCED RPA BUFFER
	DENOTES REMOVED ENHANCED RPA BUFFER

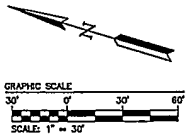

**EXHIBIT B**