


EX.B

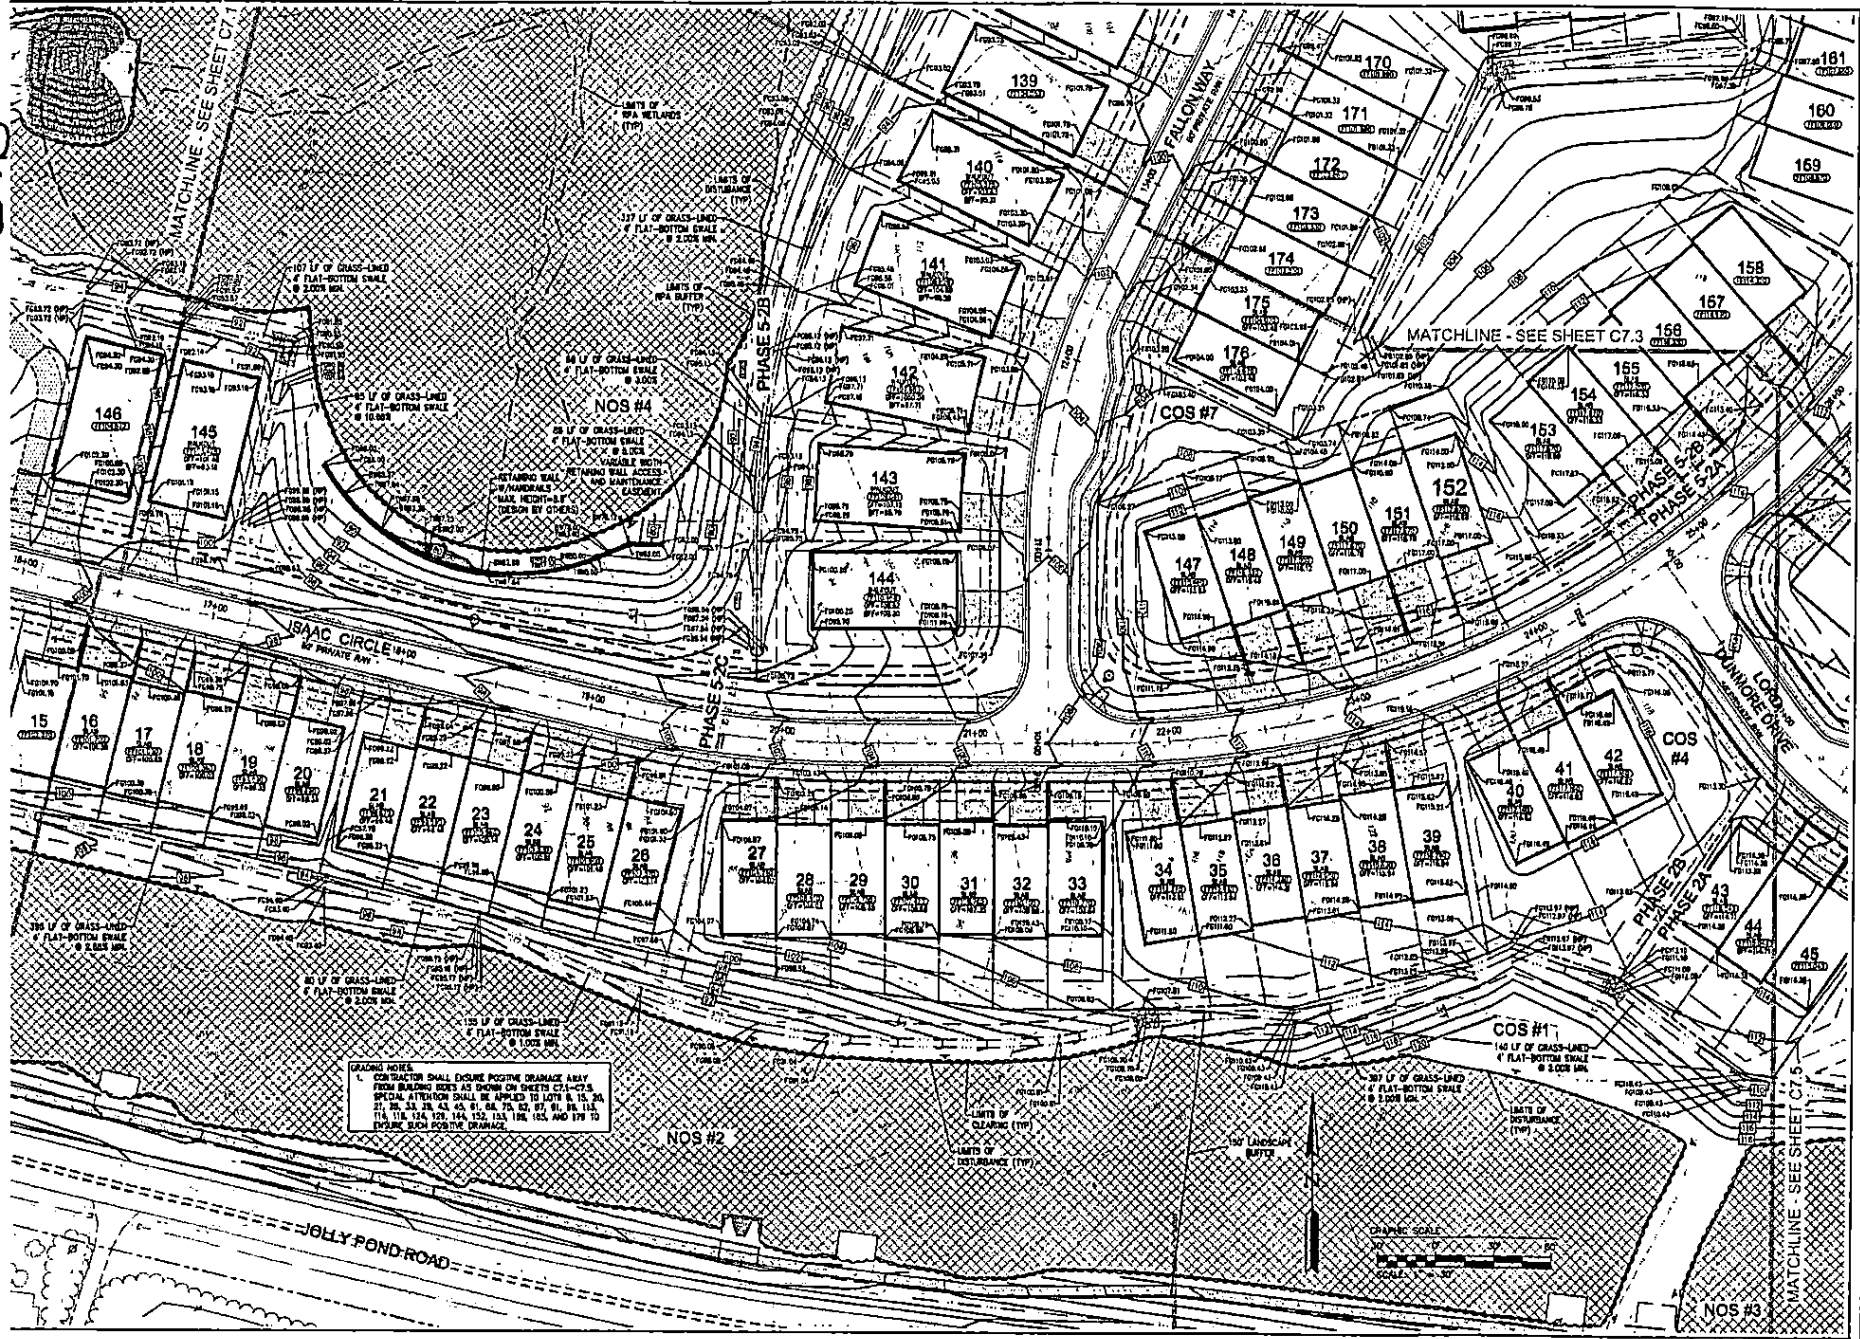

NO.	DATE	DESCRIPTION
1	10/1/2011	ISSUED FOR PERMIT
2	10/1/2011	ISSUED FOR PERMIT
3	10/1/2011	ISSUED FOR PERMIT
4	10/1/2011	ISSUED FOR PERMIT
5	10/1/2011	ISSUED FOR PERMIT
6	10/1/2011	ISSUED FOR PERMIT
7	10/1/2011	ISSUED FOR PERMIT
8	10/1/2011	ISSUED FOR PERMIT
9	10/1/2011	ISSUED FOR PERMIT
10	10/1/2011	ISSUED FOR PERMIT



SUBDIVISION PLAN - AMENDMENT #1
 FOR
COLONIAL HERITAGE
 PHASE V - SECTION 2
 OWNER: HOLLAND COLONIAL HOMES, LLC
 PROJECT NO.: 1000000001
 DATE: 10/1/2011

Project Name: 1000000001
 Project Number: 1000000001
 Date: 10/1/2011
 Sheet No: 70110002
GRADING PLAN
 Scale: 1" = 40' 0"
C7.2

