



City of Williamsburg & County of James City  
 Circuit Court: This PLAT was recorded on  
 at Sept. 14, 2023  
 Document # 20232770 PG 1  
 ELIZABETH E. O'CONNOR, CLERK  
 Elizabeth E. O'Connor, Clerk

17 Large/Small Plat(s) Recorded  
 herewith as # 20232770

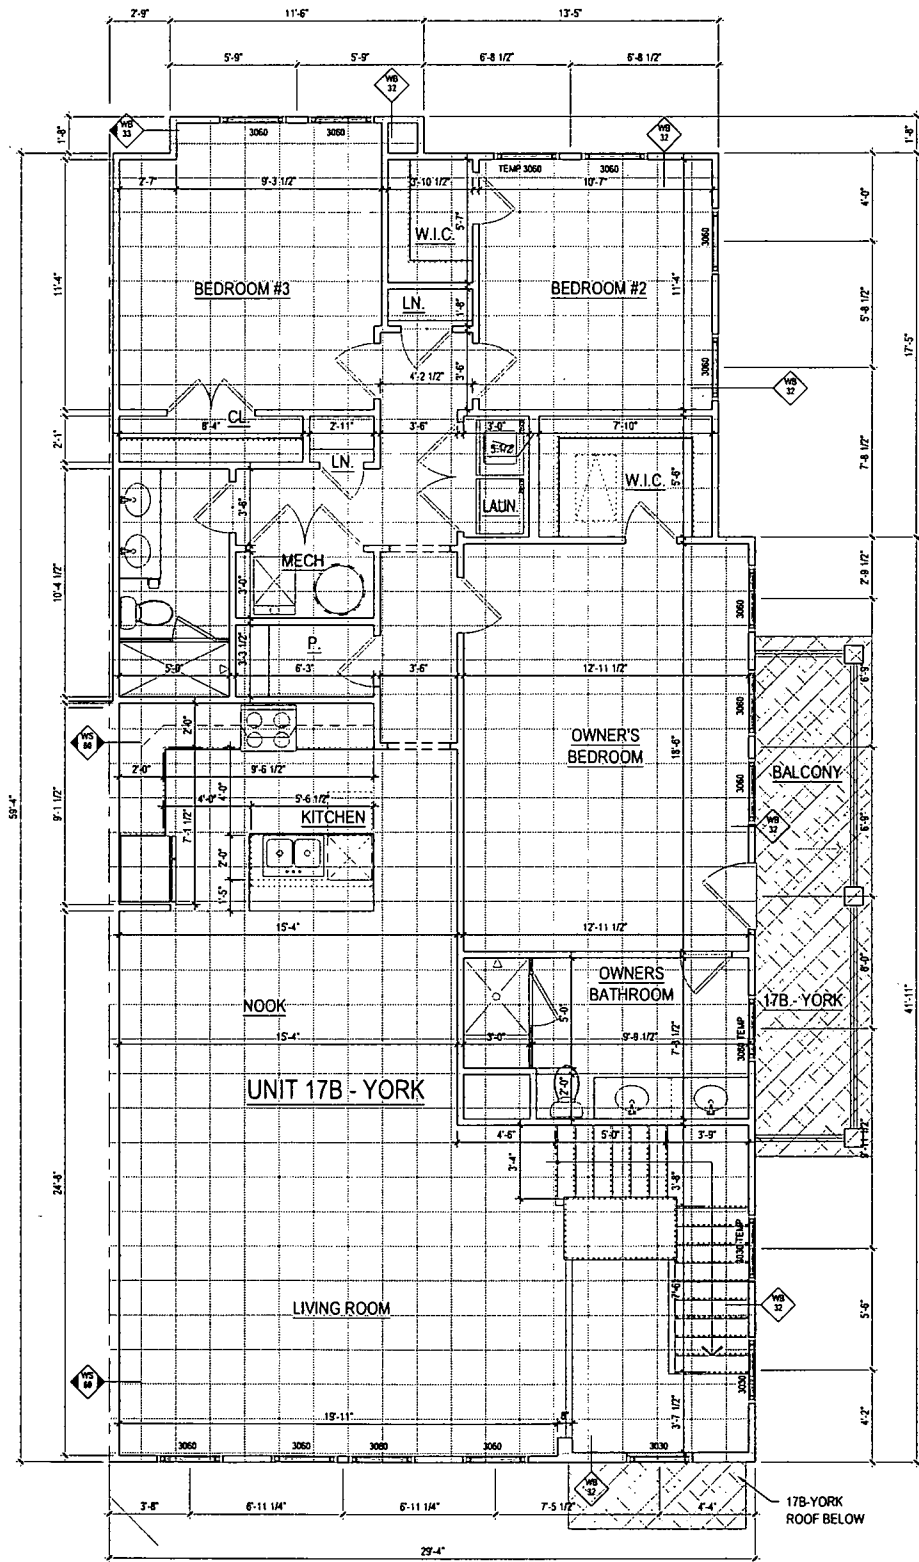

2 SECOND FLOOR PLAN @ ALL ELEV  
 SCALE: 1/4" = 1'-0" YORK AREA: 1,842 SQ. FT.


NOTE:  
 REFER TO A-1 FOR COMPRESSOR  
 LOCATIONS, UNIT NUMBERS /  
 ADDRESS REFERENCE

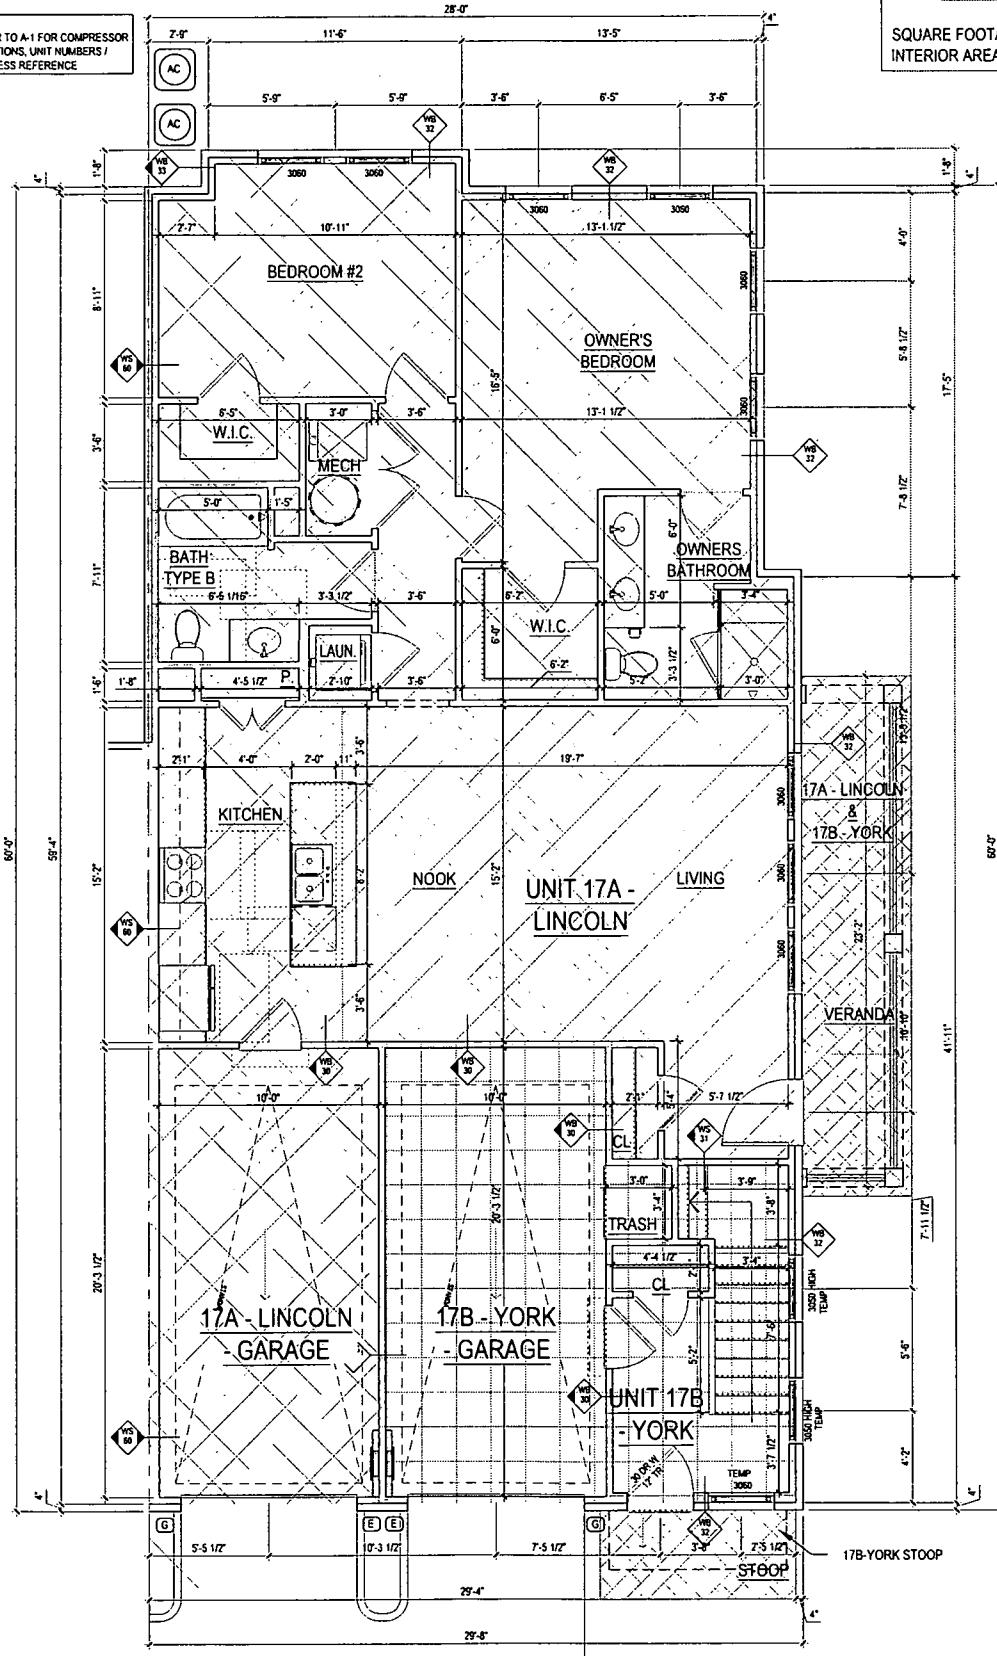

1 GROUND FLOOR PLAN @ ALL ELEV  
 SCALE: 1/4" = 1'-0" LINCOLN AREA: 1,148 SQ. FT.

20232770

CERTIFICATION OF PLANS  
 I, BRIAN LONG, A DULY LICENSED LAND SURVEYOR  
 IN THE COMMONWEALTH OF VIRGINIA, DO HEREBY  
 CERTIFY THAT THIS PLAN IS ACCURATE AND COMPLIES WITH  
 SECTION 55.1-1920(B) OF THE VIRGINIA CONDOMINIUM ACT AS  
 AMENDED, AND THAT ALL UNITS OR PORTIONS OF SUCH UNITS  
 SHOWN HEREON ARE SUBSTANTIALLY COMPLETED.  
 DATE: 9/5/23 NAME: BRIAN LONG  
 LIC. NO. 2372  
 SQUARE FOOTAGES ARE CALCULATED BY THE SUM OF HORIZONTAL  
 INTERIOR AREAS MEASURED FROM THE BACKSIDE OF SHEETROCK.

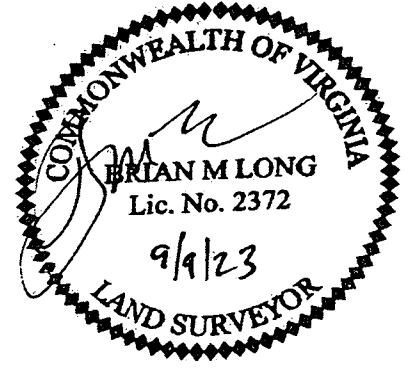

LEGEND

- [Pattern] UNIT 14A LINCOLN
- [Pattern] UNIT 14B YORK
- [Pattern] UNIT 15A KENT
- [Pattern] UNIT 15B WINCHESTER
- [Pattern] UNIT 16A KENT
- [Pattern] UNIT 16B WINCHESTER
- [Pattern] UNIT 17A LINCOLN
- [Pattern] UNIT 17B YORK
- [Pattern] COMMON ELEMENTS
- [Pattern] LIMITED COMMON ELEMENTS

NOTE: THE EXTERIOR OF THE BUILDING SHALL BE CONSIDERED A COMMON ELEMENT EXCEPT FOR PORCHES AND BALCONIES THAT ARE OTHERWISE NOTED AS LIMITED COMMON ELEMENTS.

ARCHITECT:  
  
 lessard DESIGN  
 8521 Leesburg Pike | Suite 700 | Vienna, VA 22182  
 P: 571.830.1800 | F: 571.830.1801  
 www.lessarddesign.com

SEAL & SIGNATURE:  
 OWNER:  
  
 CONSULTANTS:

PROJECT NAME: HHHunt  
 VILLAGE GREEN NORTH AT QUARTERPATH, A CONDOMINIUM  
 WILLIAMSBURG, VA

SHEET TITLE:  
 CONDO DOCUMENTATION - BUILDING 74  
 LINCOLN #17A/ YORK #17B FLOOR PLANS

No.	DESCRIPTION	DATE
1	CONDO DOCUMENTS	03.22.23

PROJECT No: HHHUNTA  
 DRAWN BY: LD  
 CHECKED BY:  
 PLOT DATE: Mar. 21, 2023  
 FILE NAME: HUN.2023\_A2\_471.dwg

A-2