



202402796

EROSION AND SEDIMENTATION CONTROL LEGEND


- (SAF) SAFETY FENCE (SPEC. 3.01)
- (SF) SILT FENCE (SPEC. 3.05)
- (IP) STORM DRAIN INLET PROTECTION (SPEC. 3.07)
- (PS) PERMANENT SEEDING (SPEC. 3.32)
- (MU) MULCHING (SPEC. 3.35)
- (EC-2) TREATMENT 1 SOIL STABILIZATION MATTING (SPEC. 3.36)

NOTE: SEE VIRGINIA EROSION & SEDIMENT CONTROL HANDBOOK FOR EROSION CONTROL SPECIFICATIONS (SPEC.) AND DETAILS.

LEGEND

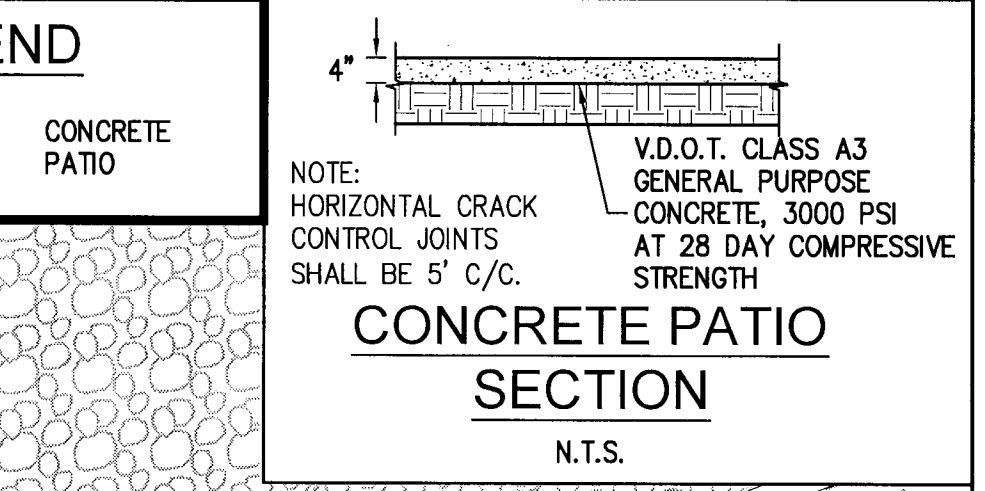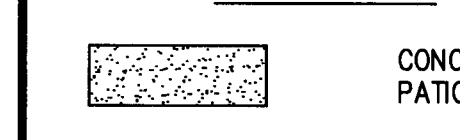

Rev.	Date	Description
1	12/12/23	REVISED PER JAMES CITY COUNTY COMMENTS

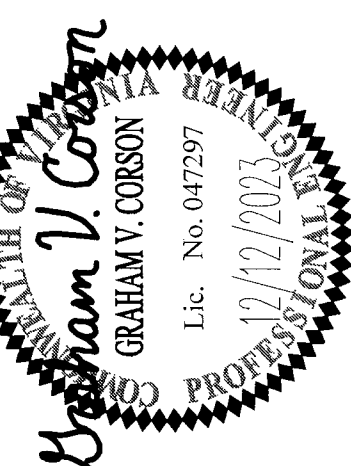

4 Large/Small Plat(s) Recorded herewith as # 202402796

City of Williamsburg & County of James City Circuit Court, this Plan was recorded on Feb 21, 2024 at 10:44 AM by Elizabeth E. O'Connor, Clerk

6548 Oak Tower Road, Suite 1 Williamsburg, Virginia 23188 Phone: (757) 265-0040 Fax: (757) 226-8894 www.aies.com

**AIES** CONSULTING ENGINEERS

Hampson Roads | Central Virginia | Middle Peninsula

PLAN OF DEVELOPMENT FOR FITNESS CENTER PATIO ADDITION

JAMES CITY COUNTY VIRGINIA ROBERTS DISTRICT

Project Contacts: GVC  
 Project Number: 7753-52  
 Scale: 1" = 5'  
 Date: 08/11/2023  
 Sheet Title: SITE, UTILITY AND GRADING PLAN  
 Sheet Number: C3.0

