


202504714



Rev	Date	Revised By	Description
1	07/12/2023	TR	REVISED PER JCC COMMENTS
2	08/07/2023	TR	REVISED PER JCC COMMENTS
3	10/11/2023	TR	REVISED PER JCC COMMENTS

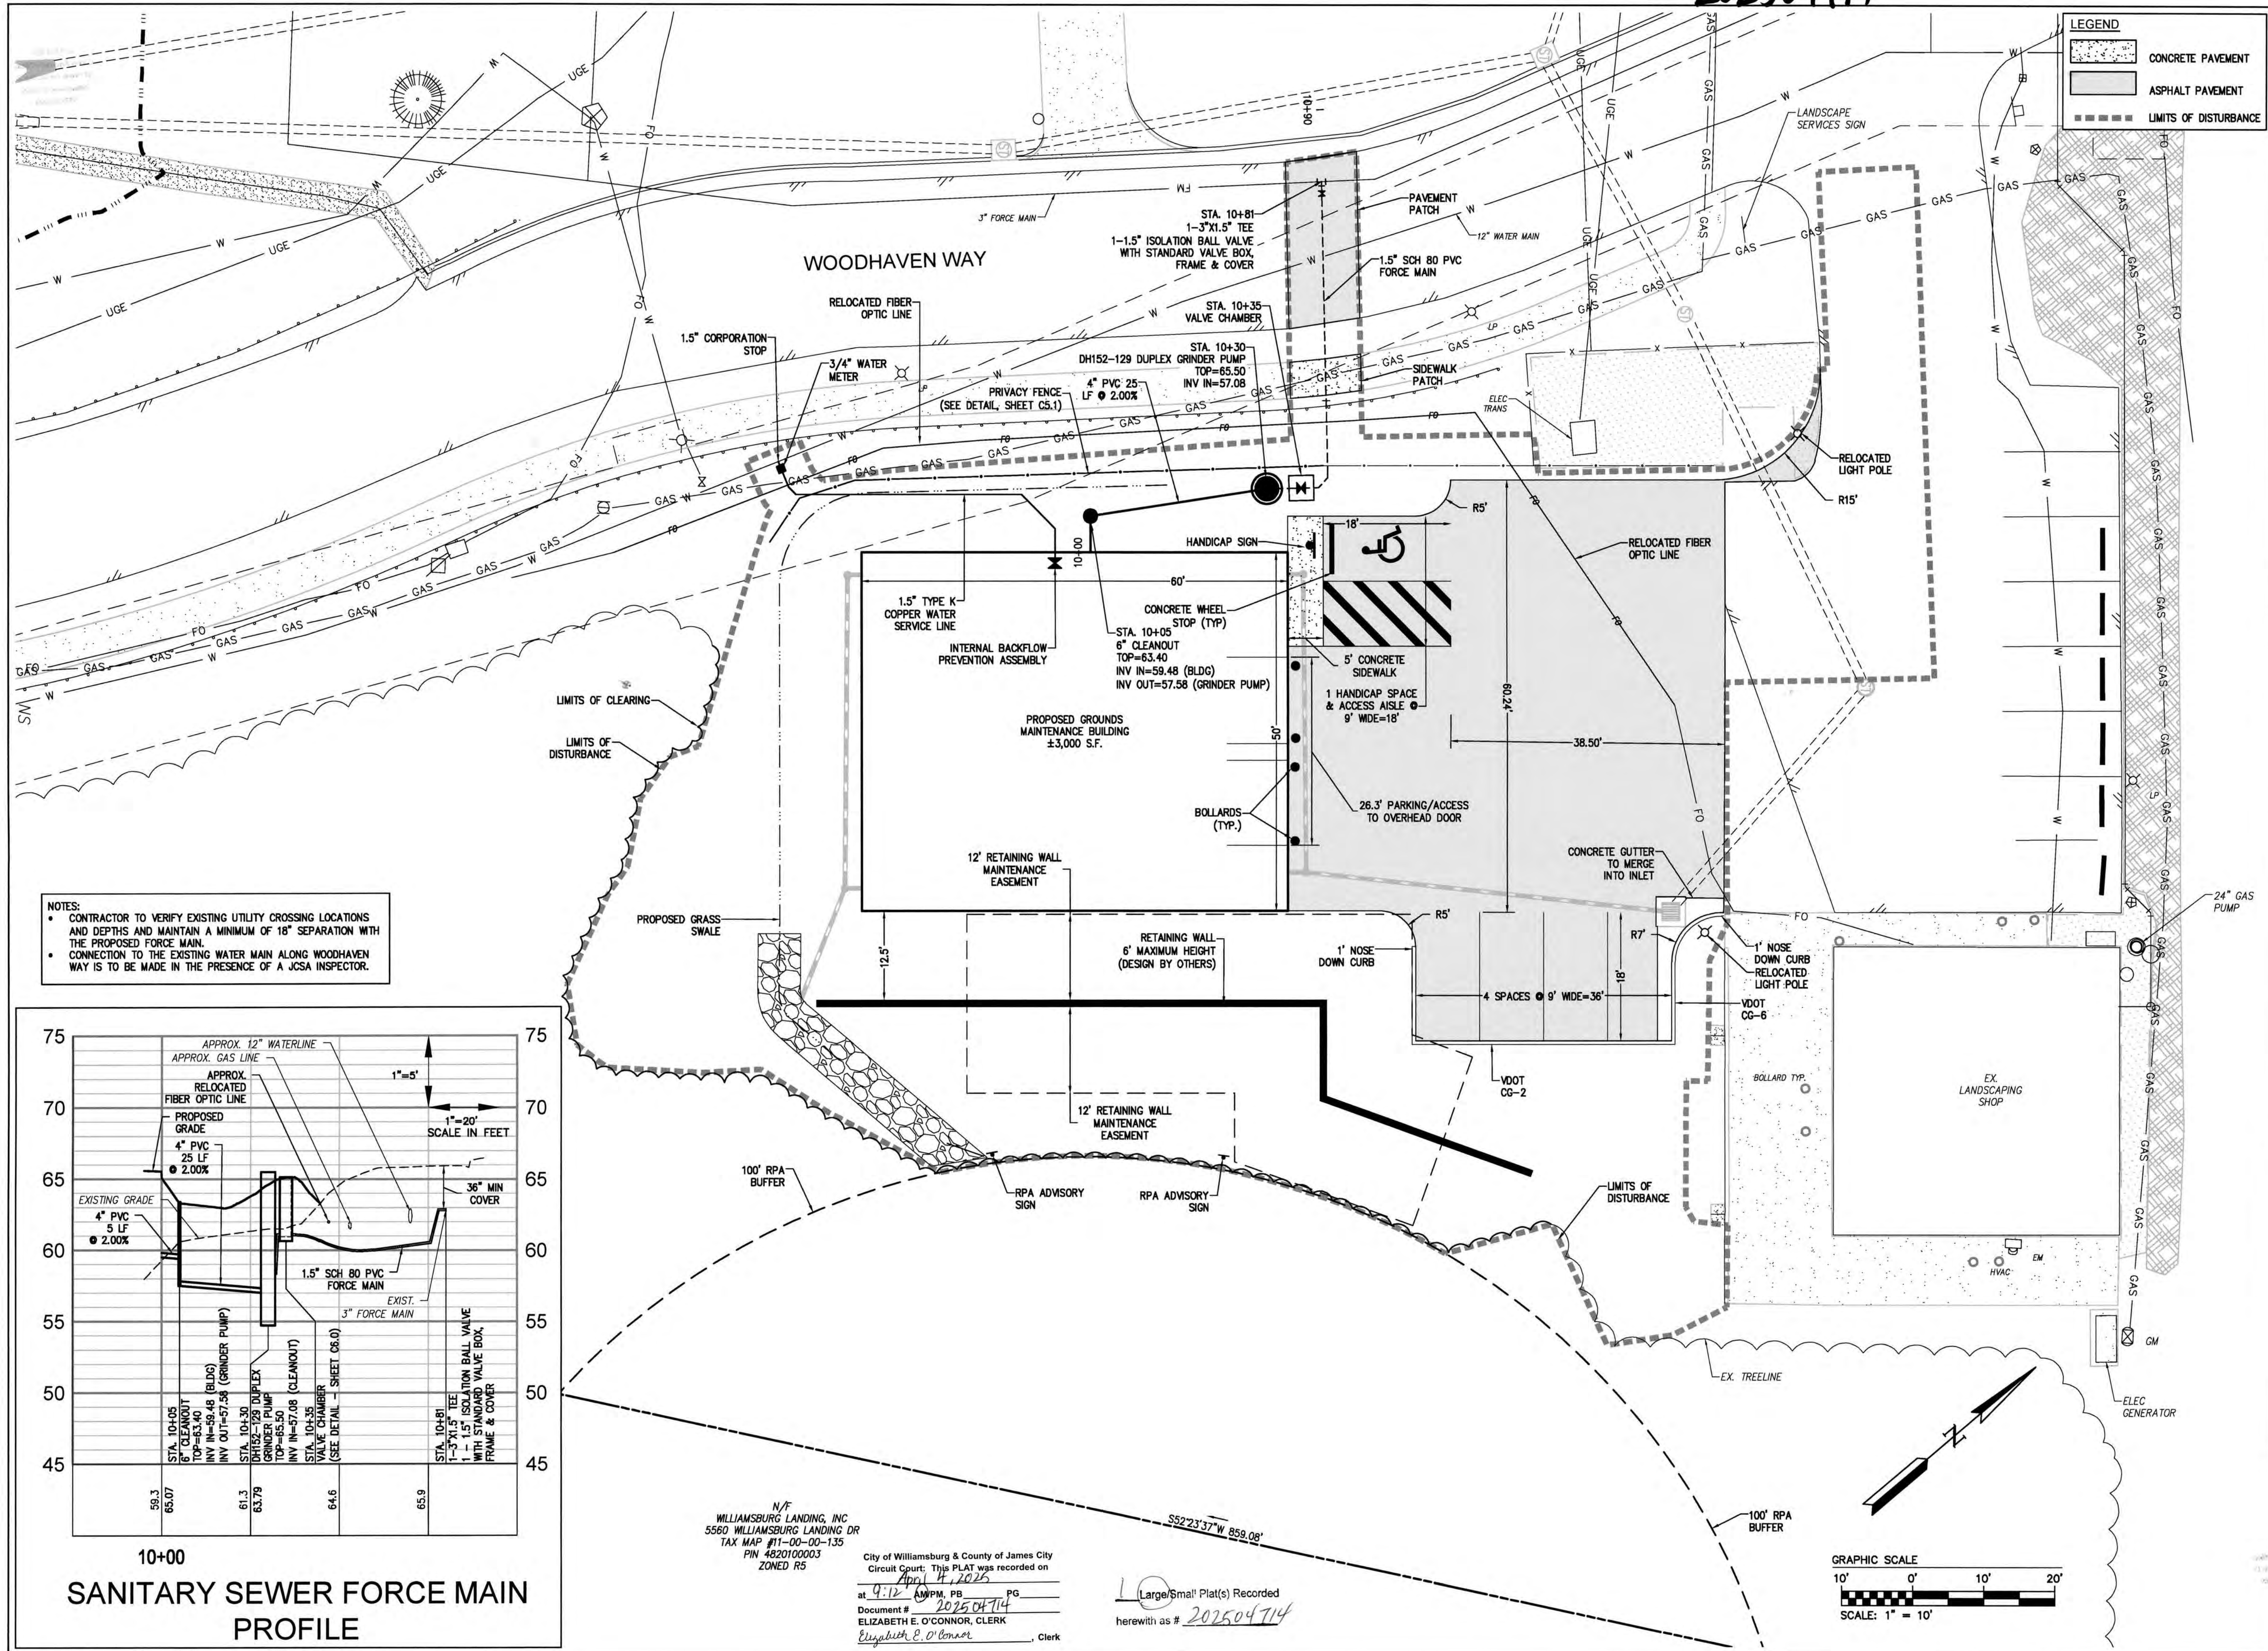

AES
CONSULTING ENGINEERS
Hampton Roads | Central Virginia | Middle Peninsula

5248 Old Towne Road, Suite 1
Williamsburg, Virginia 23188
Phone: (757) 235-0040
Fax: (757) 235-0994
www.aesva.com

DEVELOPMENT PLAN
WILLIAMSBURG LANDING, INC.
MAINTENANCE BUILDING
EXPANSION

JAMESTOWN DISTRICT | JAMES CITY COUNTY | VIRGINIA

Project Contacts: TRS
Project Number: 8162-06
Scale: 1" = 10' Date: 05/19/2023
Sheet Title: **SITE AND UTILITY PLAN**
Sheet Number: **C3.0**