



SECOND FLOOR PLAN

S-310

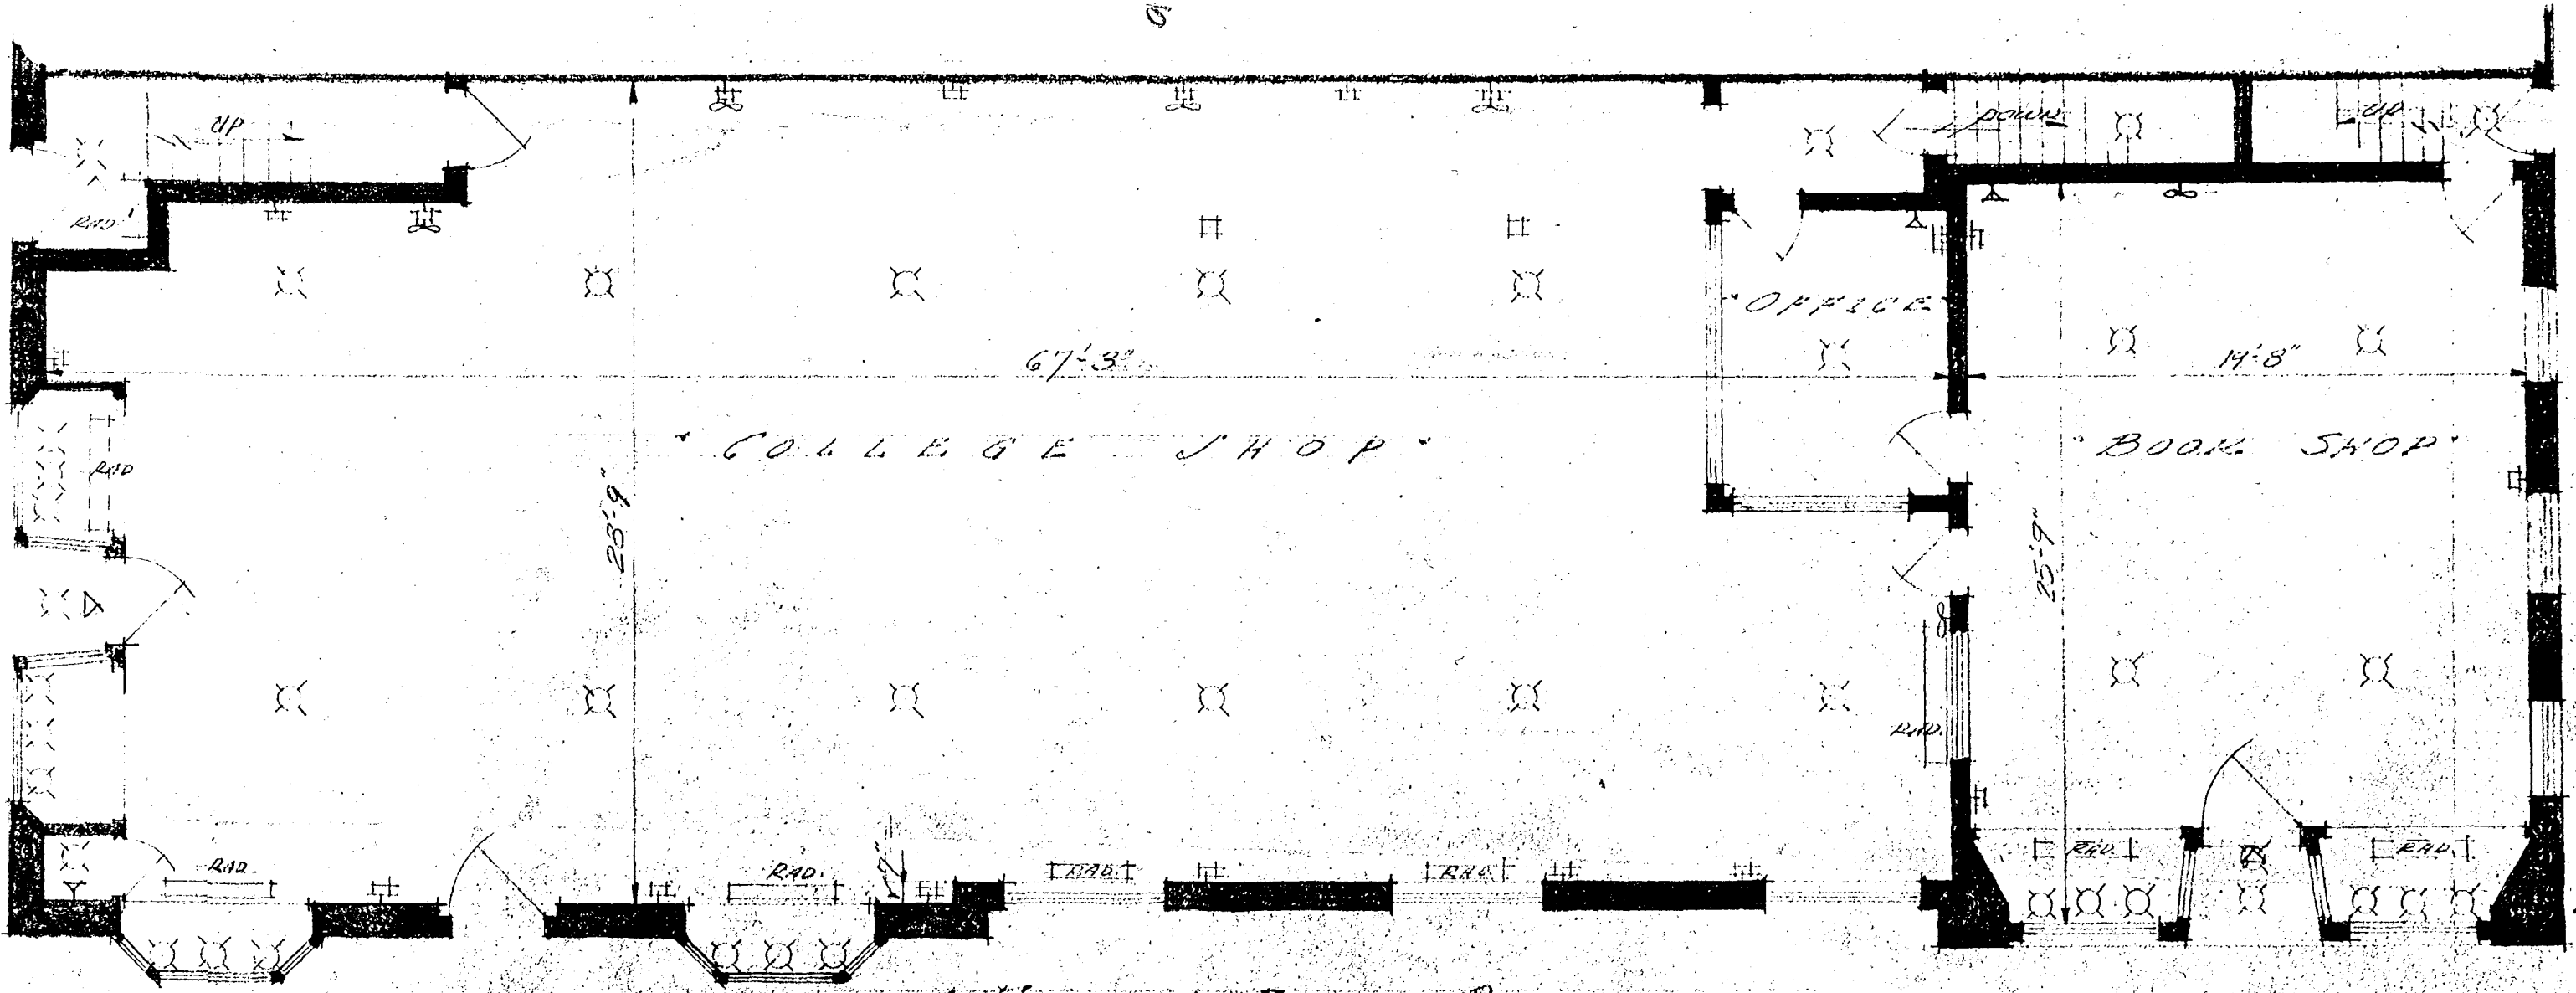


FIRST FLOOR PLAN

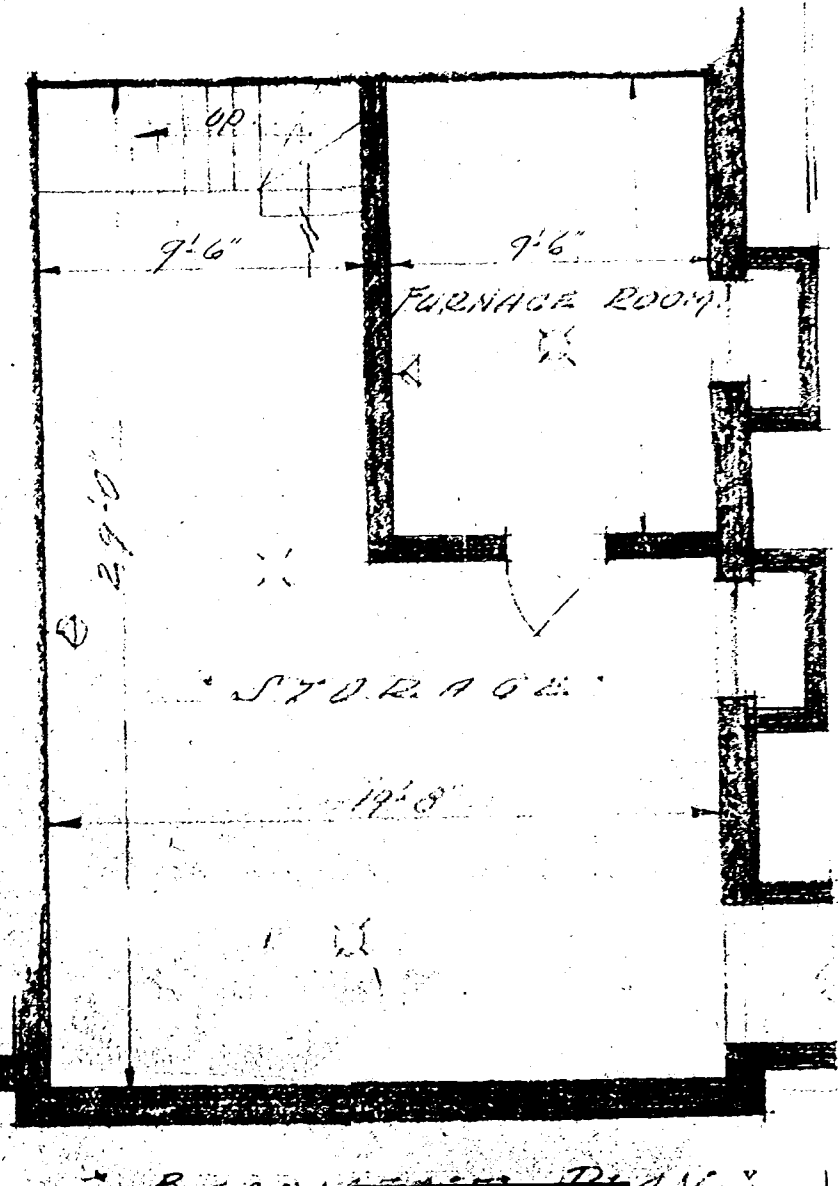

BASEMENT PLAN

RENTAL PLANS FOR WEST SIDE OF BLDG. #36A, BLOCK #15

SCALE 1/4" = 1'-0"
 WILLIAMS BLDG. VIRGINIA
 PERRY, SHAW & HERBURN ARCHITECTS
 WILLIAMS BLDG. VIRGINIA

 

Recorded Jan. 11, 1932,
 in
 City D. B. No. 15, pages 39-
 47 inclusive.
 Branch, Clerk

WILLIAMS BLDG. VIRGINIA
 WILLIAMS BLDG. VIRGINIA