



| REVISIONS | BY |
|-----------|----|
| | |
| | |
| | |
| | |
| | |

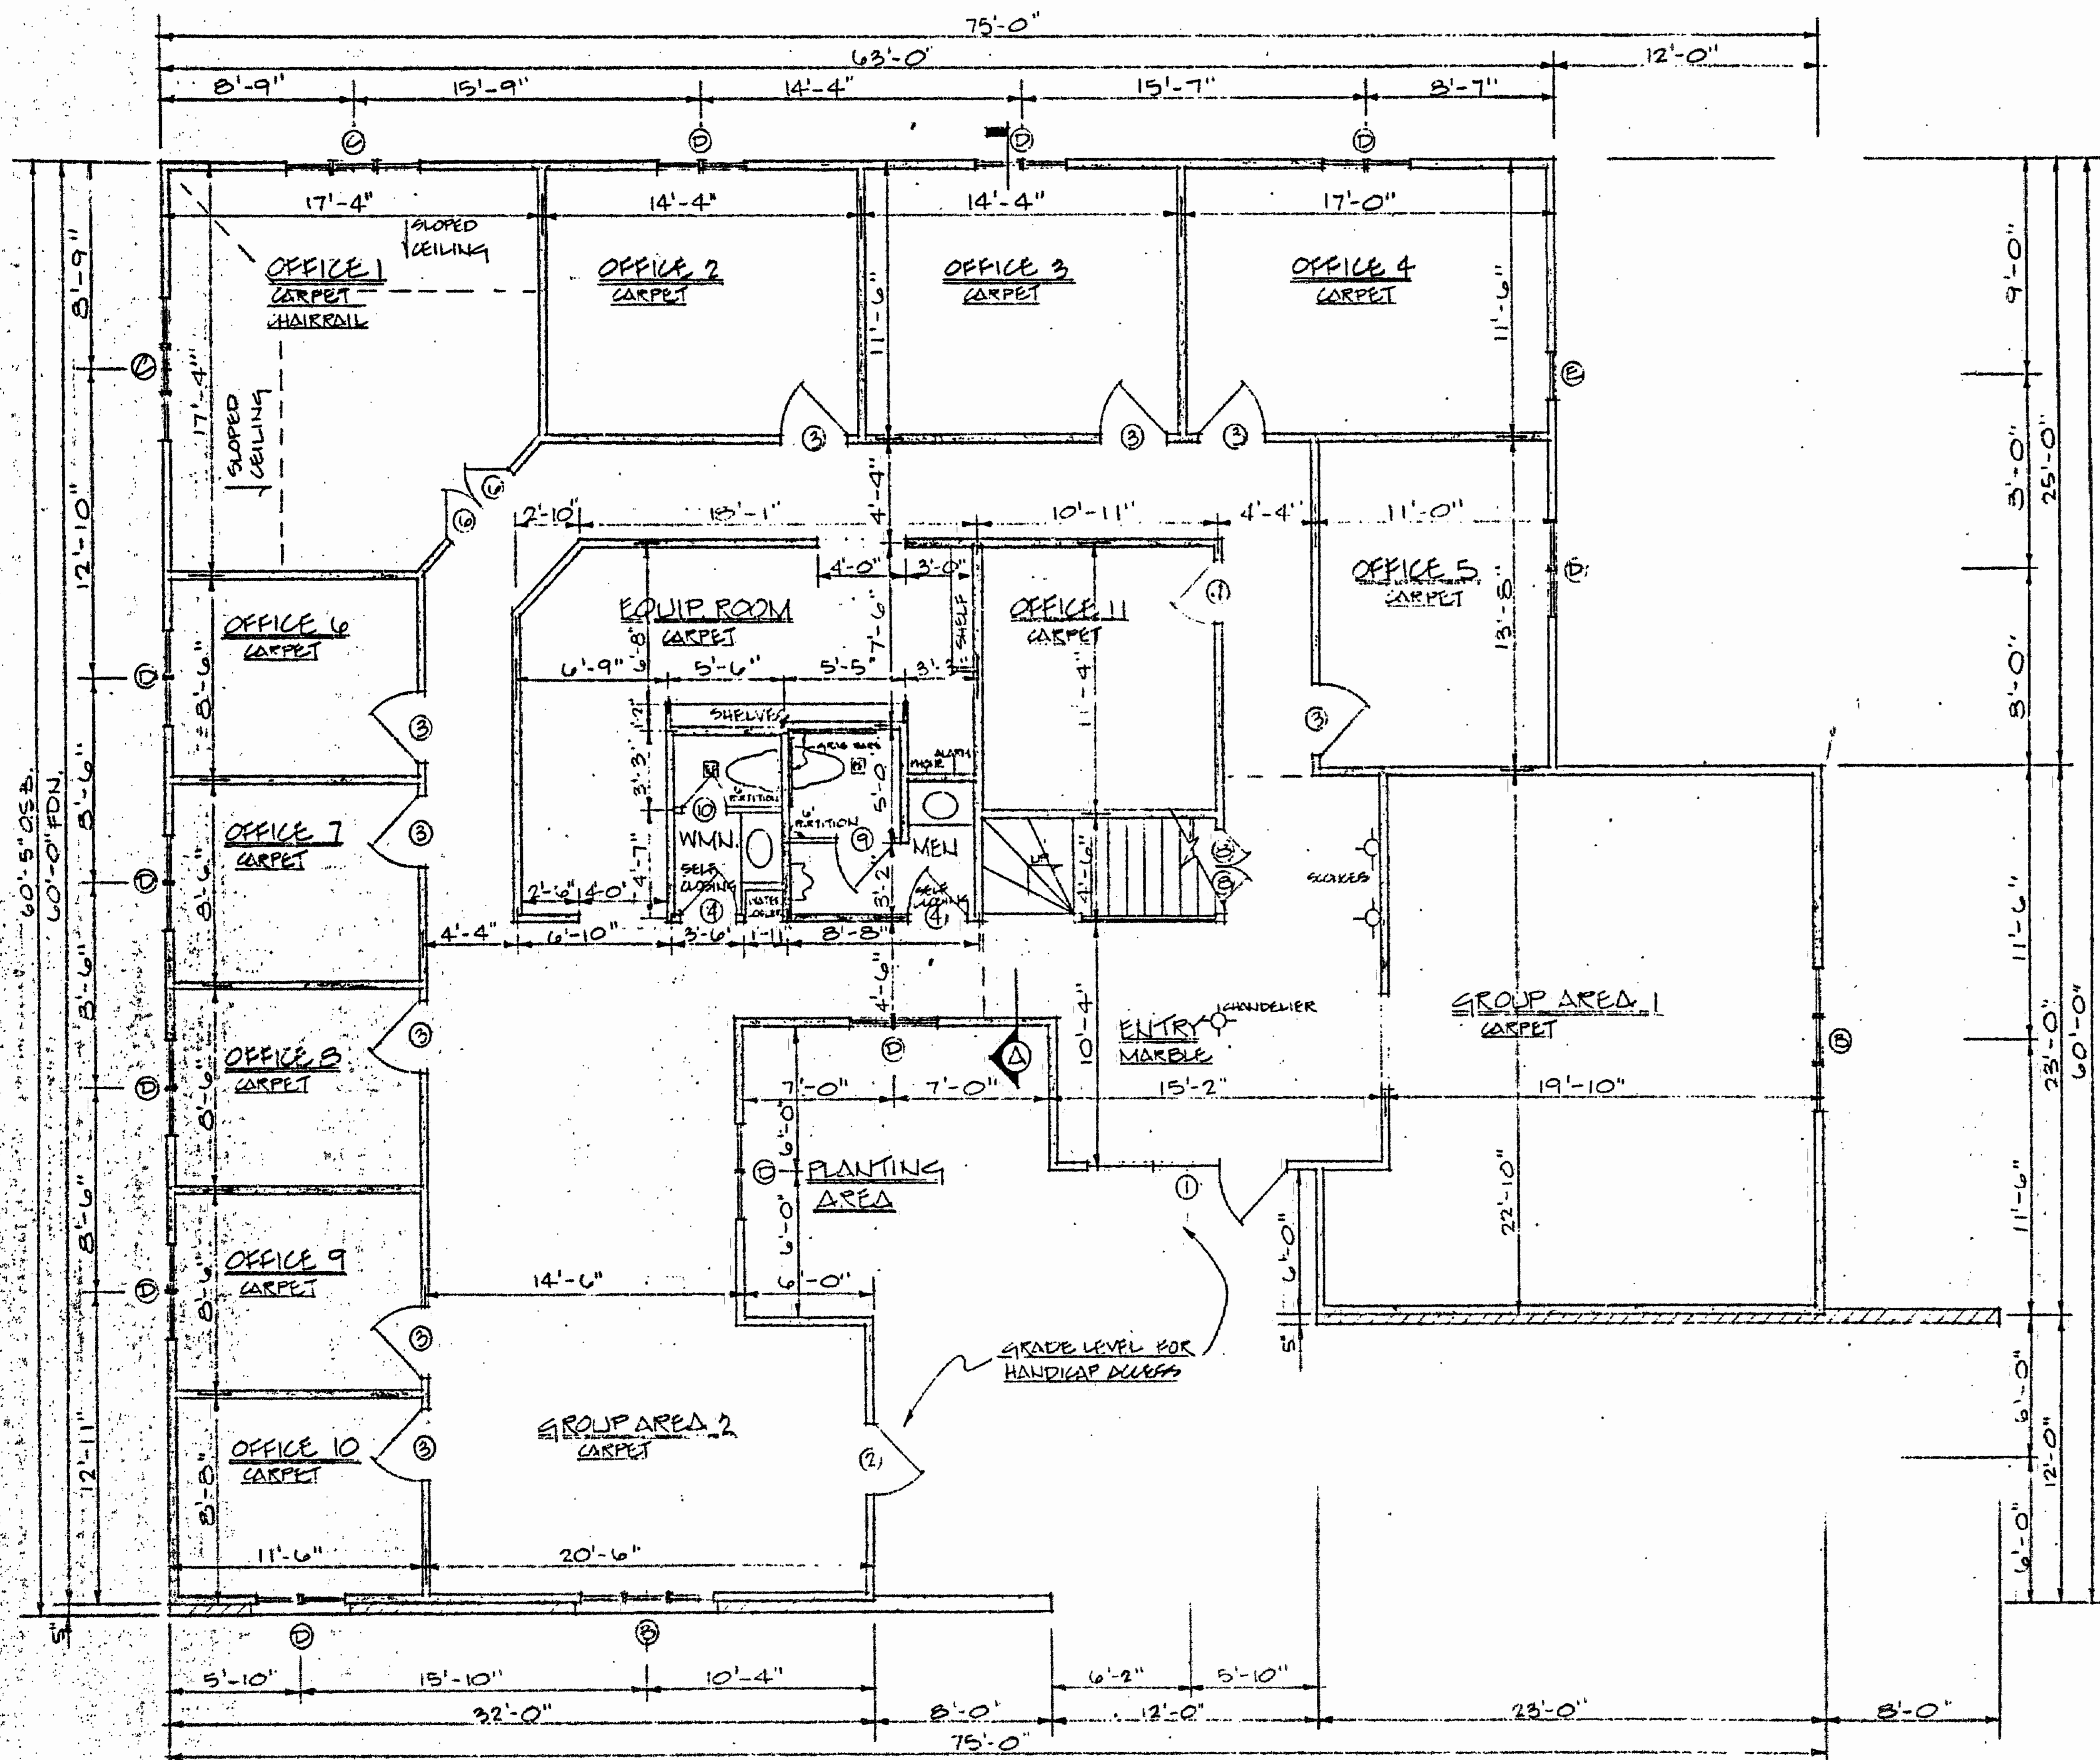


| MARK | SIZE | NO. | TYPE | REMARKS |
|------|-------|-----|--------------|----------------------|
| 1 | 9'0"8 | 1 | FRENCH | 15 LITE RIGHT ACTIVE |
| 2 | 3'0"8 | 1 | FRENCH | 15 LITE |
| 3 | 3'0"8 | 13 | INTERIOR | |
| 4 | 2'8"8 | 3 | | |
| 5 | | | | |
| 6 | 2'0"8 | 2 | | |
| 7 | | | | |
| 8 | 1'6"8 | 2 | | |
| 9 | 2'8 | 1 | 6" PARTITION | |
| 10 | 2'0 | 1 | 6" PARTITION | |
| 11 | 2'4"8 | 2 | INTERIOR | |

| MARK | SIZE | NO. | TYPE | REMARKS |
|------|-------|-----|--------------|-----------------------------|
| B | 3'8"6 | 2 | TRIPLE CMNT | R.O. 6'-0 3/8" X 6'-13 3/8" |
| C | 3'8"6 | 2 | TRIPLE CMNT | R.O. 6'-0 3/8" X 3'-5 3/8" |
| D | 2'8"6 | 11 | TWIN CMNT | R.O. 4'-0 3/8" X 6'-13 3/8" |
| E | 1'8"6 | 1 | SL. CMNT. | R.O. 2'-0 3/8" X 6'-13 3/8" |
| F | 1'8"6 | 4 | SL. CMNT. | R.O. 2'-0 3/8" X 3'-5 3/8" |
| G | 9'0"8 | 1 | TRANSOM | W/GRILLE |
| * | 2'x4' | 4 | SKYLITE | CLEAR - FLAT PROFILE |
| * | 2'x4' | 3 | SKYLITE-VENT | " |

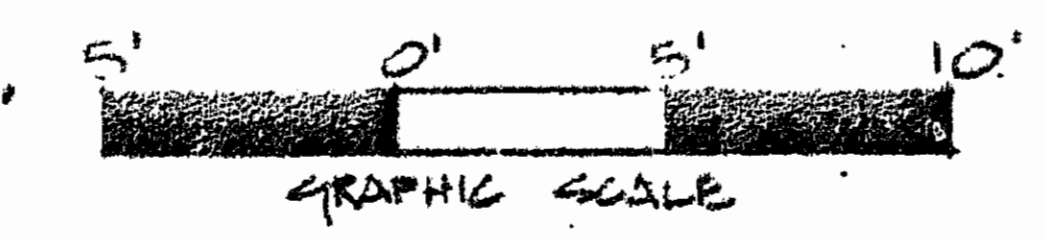

FIRST FLOOR PLAN

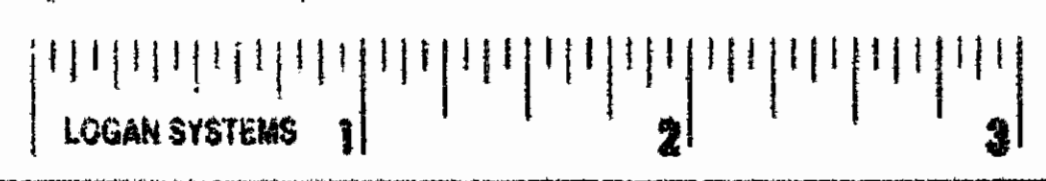

QUARTERLAND COMMONS - II
BUILDING #2

| | |
|-------------|--------------|
| Date | 11/30/90 |
| Scale | 1/4" = 1'-0" |
| Drawn | AMH |
| Job | |
| Sheet | 3 |
| Of 4 Sheets | |

EXHIBIT B