



NOTE: INTERIORS AS SHOWN ARE AS PROVIDED BY OWNER.

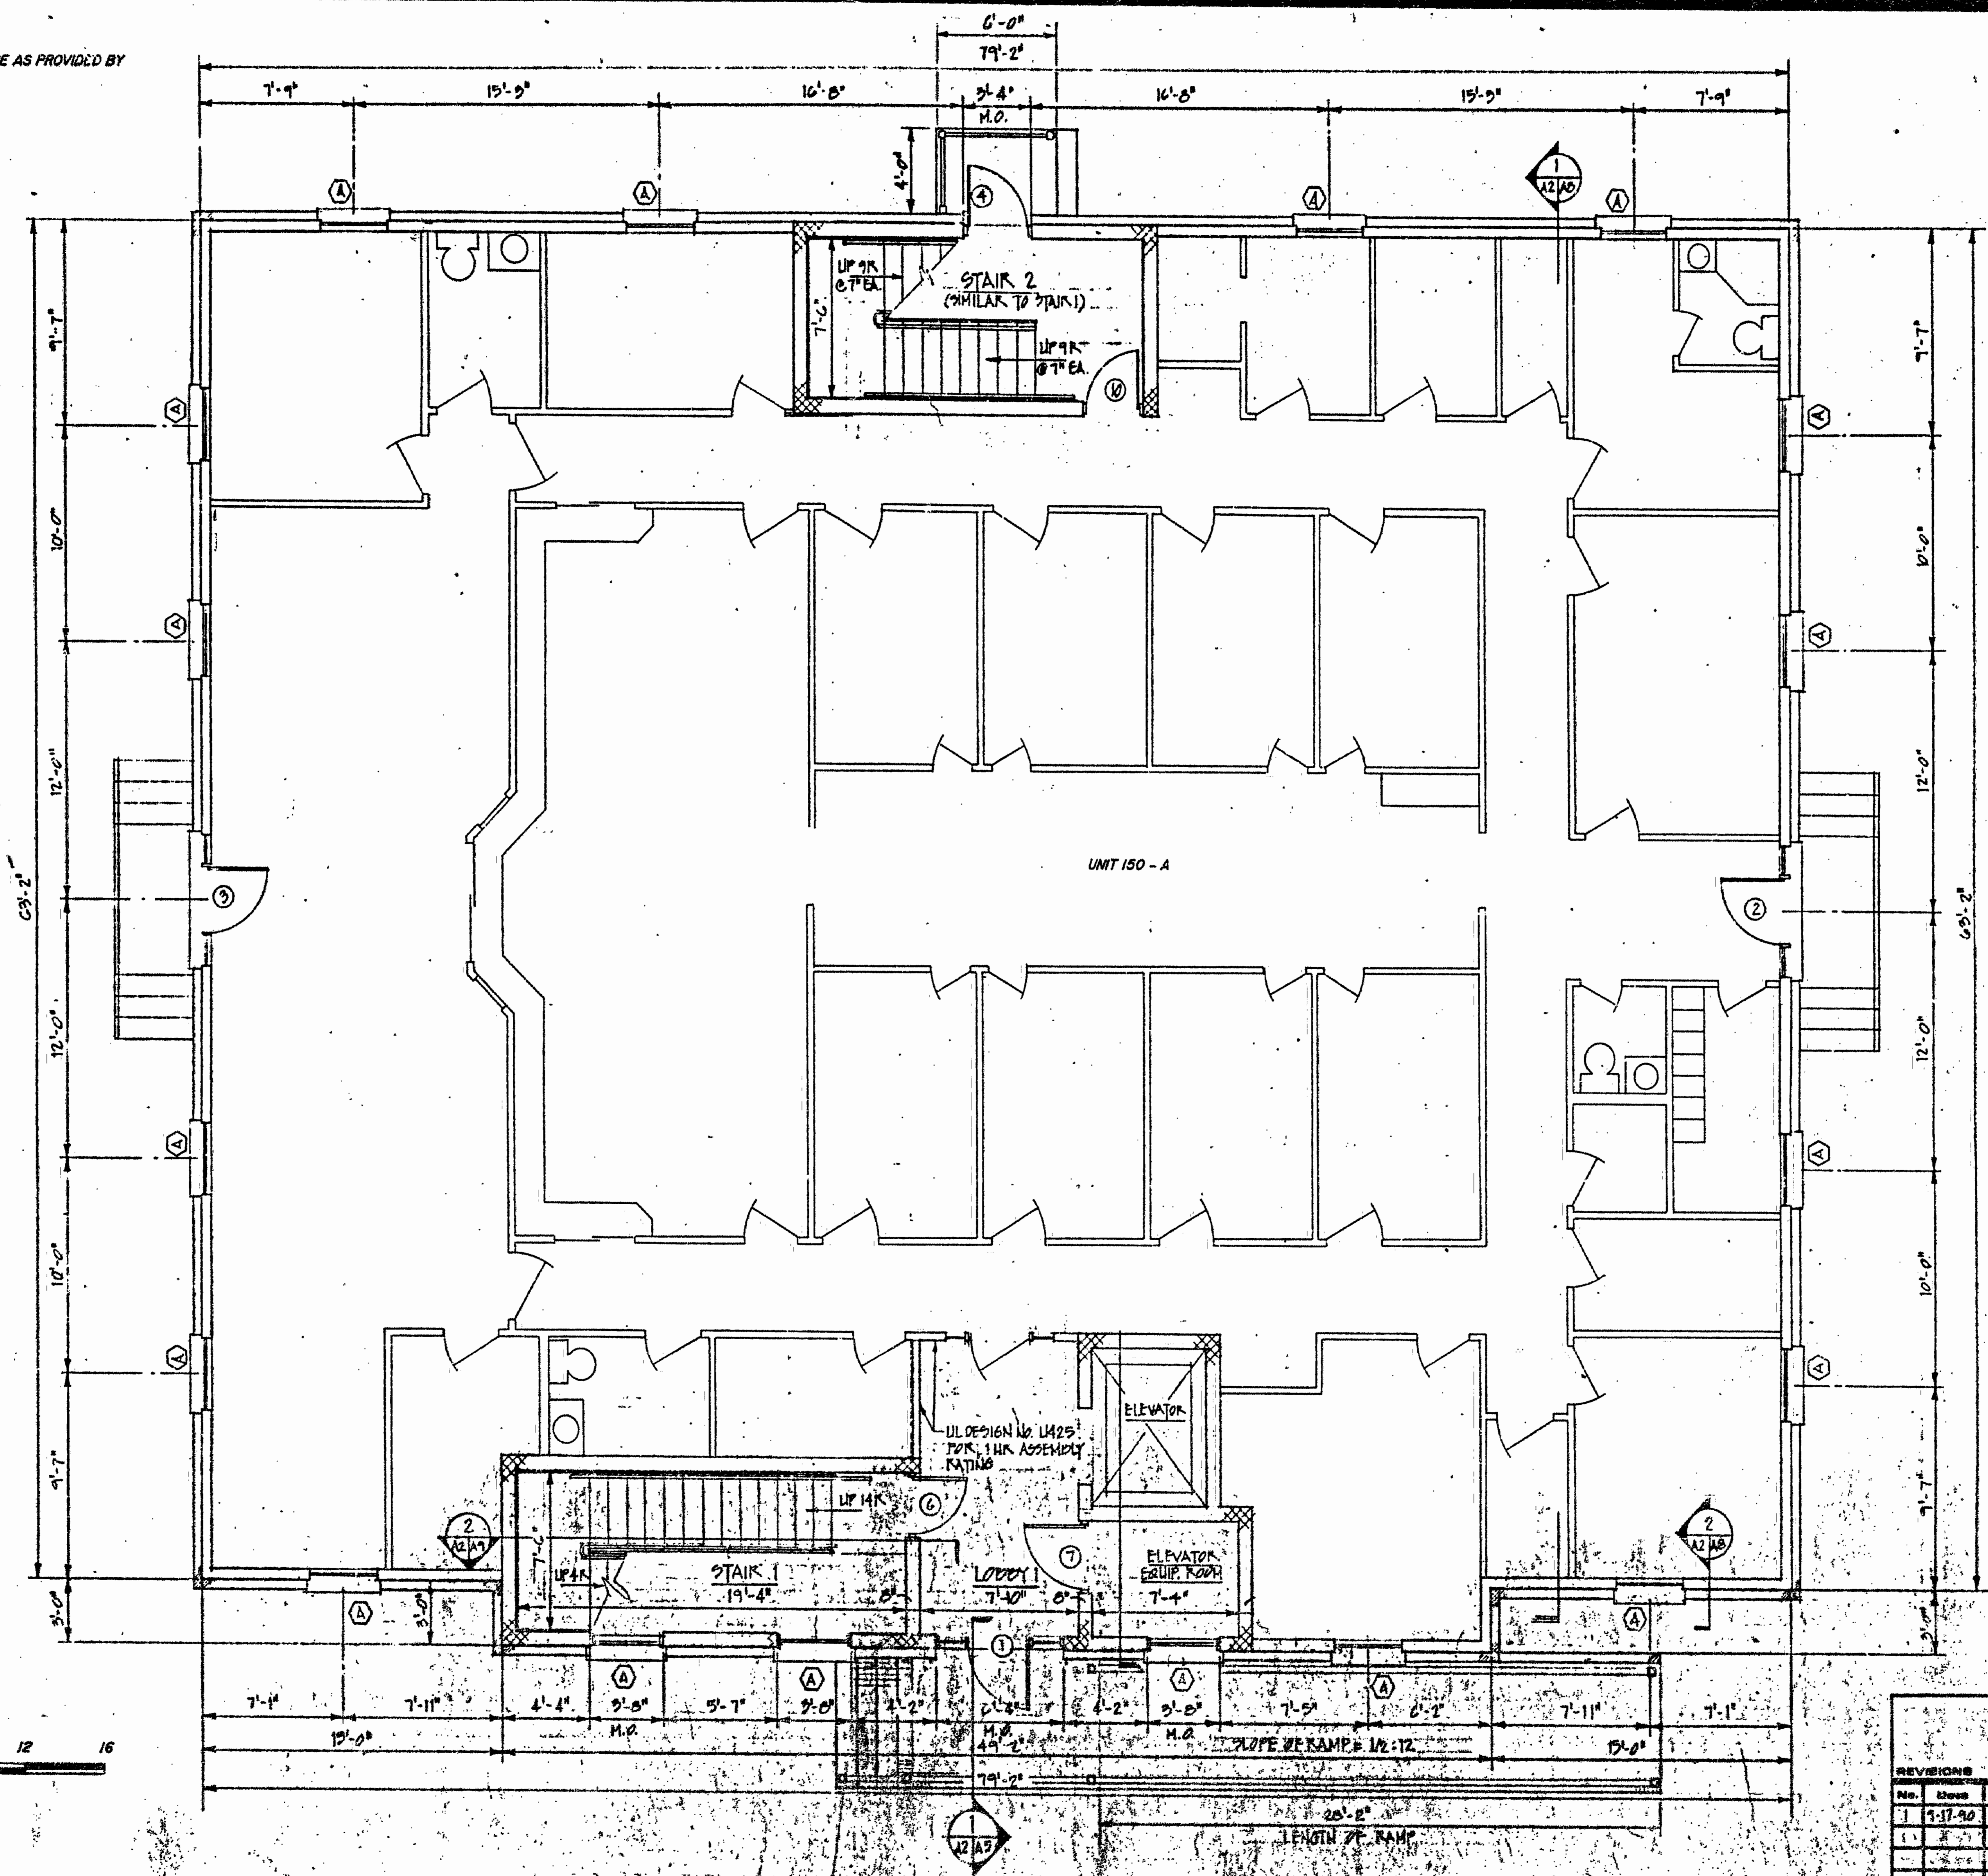

NOTE:  
SEE WOOD NOTES,  
SHEET A-2

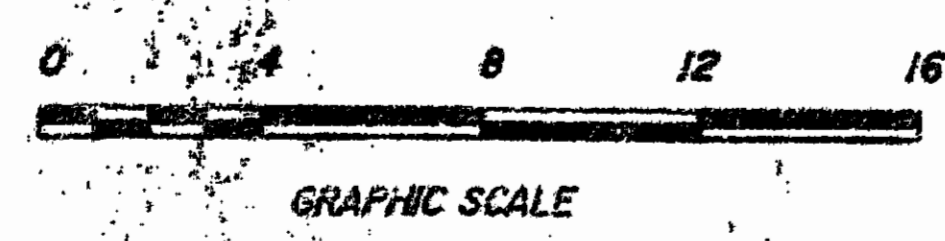

REVISIONS	
No.	Description
1	1-17-90 DIMENSION CORRECTION
2	
3	
4	
5	

ENGINEERS · ARCHITECTS · SURVEYORS  
INTERIOR DESIGNERS · PLANNERS  
P.O. BOX 197 WILLIAMSBURG, VIRGINIA 23187 (804) 537-5015



FIRST FLOOR PLAN  
WILLIAMSBURG MEDICAL CENTER  
S. STRAWBERRY PLAINS ROAD  
WILLIAMSBURG, VIRGINIA

SCALE: 1/8" = 1'-0"  
DESIGNED: H.Z.P.  
DRAWN: P.E.G.  
CHECKED: H.C.P.  
DATE: MAY 21, 1990  
1900170  
SHEET 2 OF 5