



NOTE: INTERIORS AS SHOWN ARE AS PROVIDED BY OWNER.

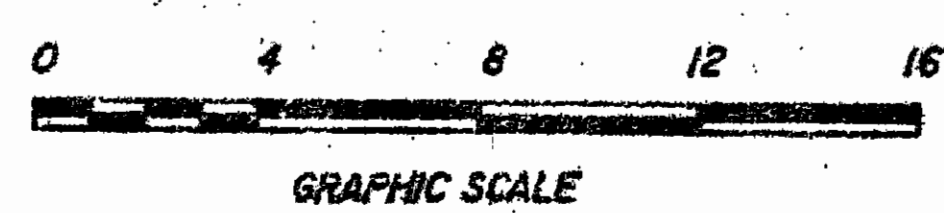

REVISIONS		
No.	Date	Description

ENGINEERS · ARCHITECTS · SURVEYORS  
 INTERIOR DESIGNERS · PLANNERS  
 P.O. BOX 197 WILLIAMSBURG, VIRGINIA 23187 (804) 553-0073 (804) 874-5015

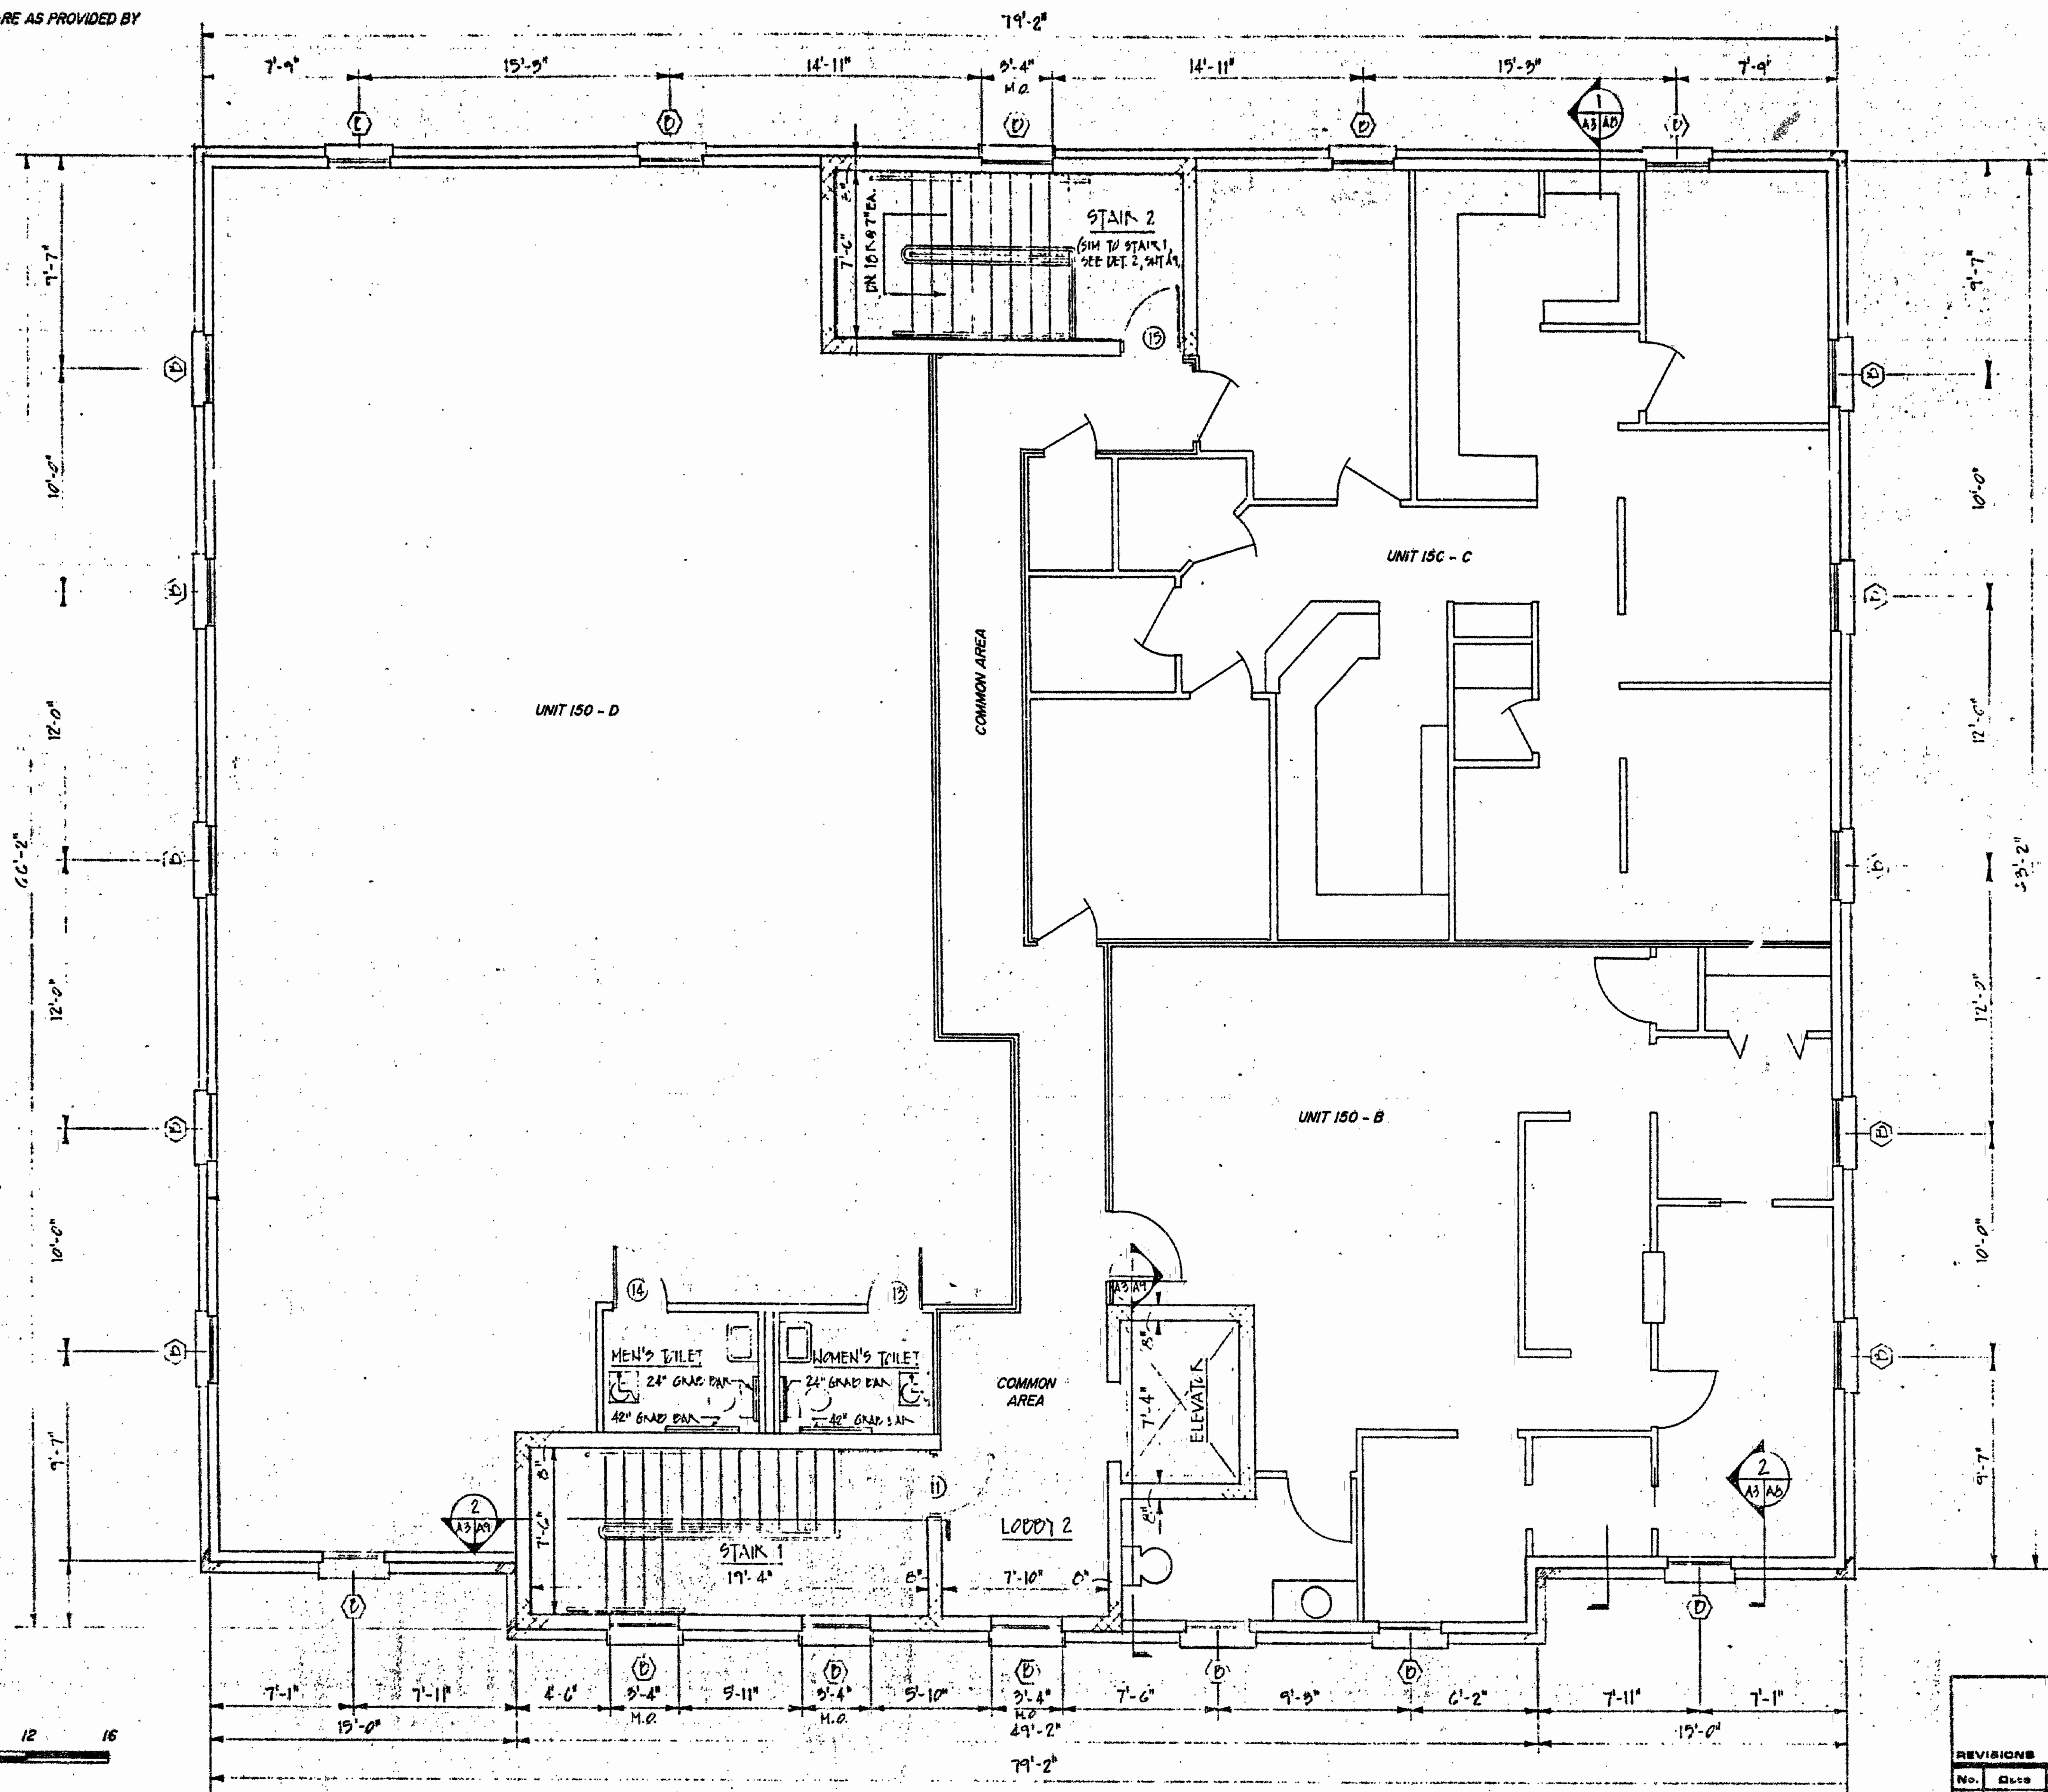

**SECOND FLOOR PLAN**  
**WILLIAMSBURG MEDICAL CENTER**  
 STRAWBERRY PLAINS ROAD  
 WILLIAMSBURG, VIRGINIA

SCALE AS SHOWN  
 DESIGNED W.C.D.  
 DRAWN F.E.G.  
 CHECKED W.C.D.  
 DATE MAY 24, 1990

1900170  
 COMMISSION NO.  
 SHEET  
**A-3**  
 OF 3