


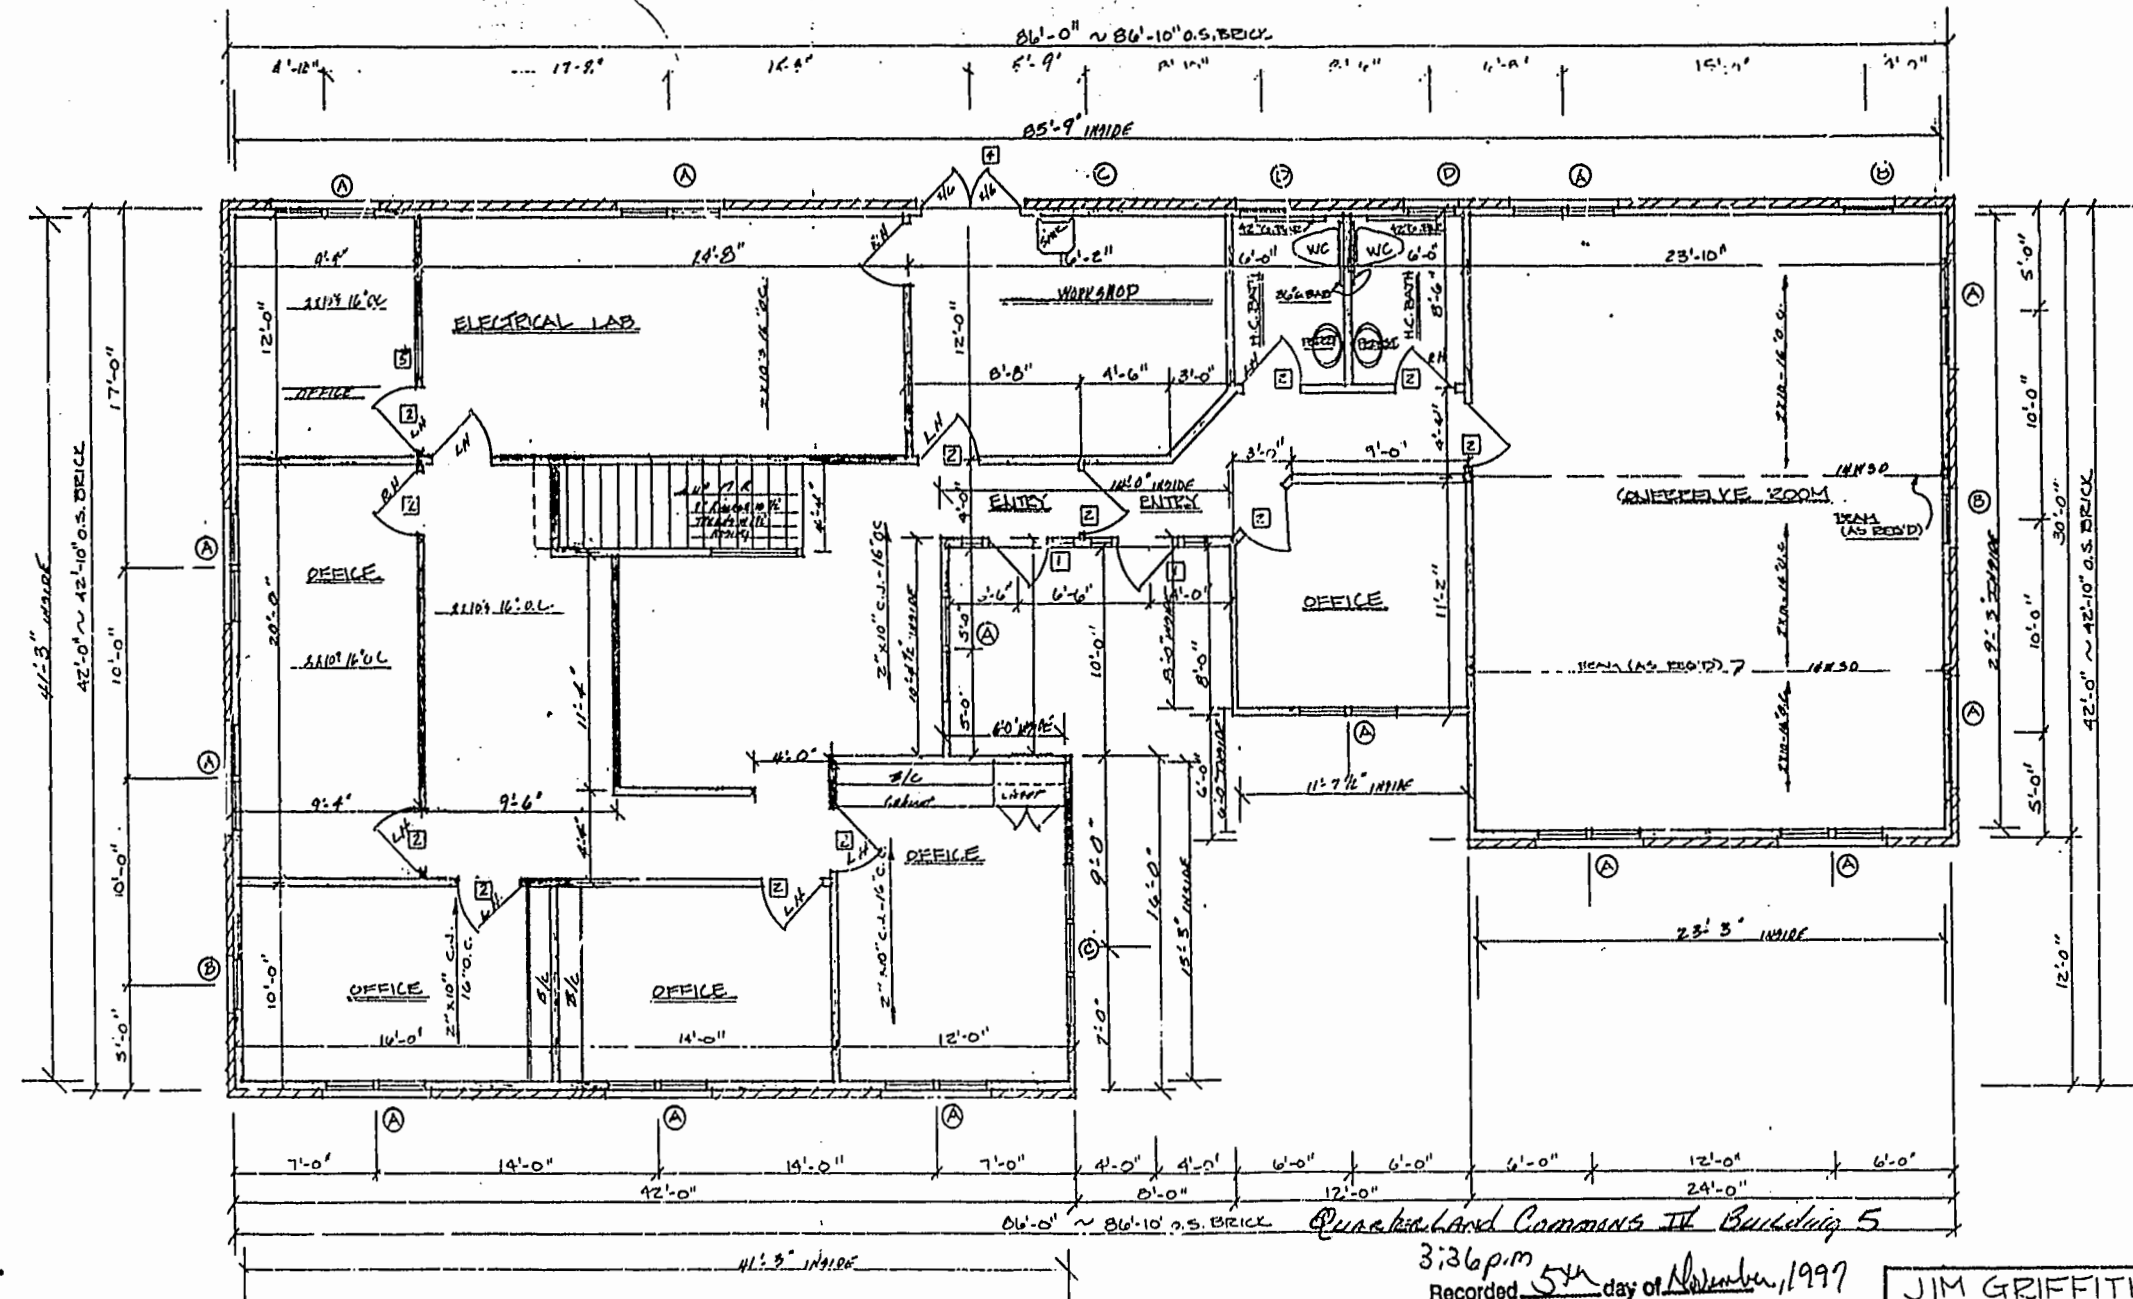

USE GROUP: B BUSINESS
OCCUPANT LOAD: 33 PERSONS

PLAT RECORDED IN
P.B. NO. 67 PAGE 80-85

FIRST FLOOR PLAN
1/4" = 1'-0"
SQUARE FOOTAGE: 2840 S.F.

3:36 p.m.
Recorded 5th day of November, 1997
DOCUMENT # 970017832
Clerk

JIM GRIFFITH - BUILT

SCALE: 1/4" = 1'-0"	APPROVED BY:	DRAWN:
DATE: 3-17-97		BY:
171 MCLEAN'S CIRCLE WILLIAMSBURG		
23185 "BUILDING T"		
CATHY'S DETAILS 918 BELVOIR AVE		
N.J. VA 23068 (757) 877-0342		

