


WINDOW SCHEDULE		
MARK NO.	SIZE	R.O.
A	1 CP25	4'-0" x 5'-0" 3/8"
B	2 C16	2'-0" x 6'-0" 3/8"
C	4 CTDC1	2'-0" x 6'-0" 3/8"
D	2 C26	4'-0" x 4'-0" 3/8"
E	1 CTCL	4'-0" x 4'-0" 3/8"
	A41 STAT	
F	2 C15	2'-0" x 5'-0" 3/8"
G	1 C75	4'-0" x 5'-0" 3/8"
H	2 CW25-2	4'-5" x 5'-0" 3/8"
I	5 CW25	4'-9" x 5'-0" 3/8"
J	1 CW15-3	7'-1" x 5'-0" 3/8"
K	2 C26	3'-5" x 6'-0" 3/8"
L	5 CW24	4'-9" x 6'-0" 3/8"

DOOR SCHEDULE		
MARK NO.	SIZE	R.O.
1	3/0 x 7/0 OULTS W/INSTR	5'-9" x 7'-3 1/2"
2	3/0 x 7/0 W/ SWAG W/14" SIL	4'-5 1/2" x 7'-5 1/2"
3	5/4 x 7/0 DOUBLE DOOR UNIT	5'-6 1/2" x 7'-2 1/2"
4	4/0 x 7/0 DOUBLE DOOR UNIT	4'-2" x 7'-2 1/2"
5	3/0 x 7/0 SINGLE DOOR UNIT	3'-2" x 7'-2 1/2"
6	5/0 x 7/0 DOUBLE DOOR UNIT	7'-5 1/2" x 7'-2 1/2"
7	6/0 x 7/0 DOUBLE DOOR UNIT	6'-2 1/2" x 7'-2 1/2"
8	5/4 x 7/0 DOUBLE DOOR UNIT	5'-6" x 7'-2 1/2"
9	3/0 x 7/0 SWAG DOOR UNIT W/14" SIL	4'-3 1/2" x 7'-2 1/2"
10	1/4 x 7/0 SWAG DOOR UNIT	2'-6" x 7'-2 1/2"
11	5/0 x 7/0 SINGLE DOOR UNIT	3'-2" x 7'-2 1/2"
12	3/0 x 7/0 SINGLE DOOR UNIT	3'-2" x 7'-2 1/2"
13	2/4 x 7/0 SLIDING DOOR	2'-8 1/2" x 7'-2 1/2"
14	6/0 x 7/0 DOUBLE DOOR UNIT W/14" SIL	8'-5 1/2" x 7'-2 1/2"
15	2/4 x 7/0 SINGLE DOOR UNIT	2'-8" x 7'-2 1/2"



SECOND FLOOR PLAN - 1/4" = 1'-0" 1000 S.F.

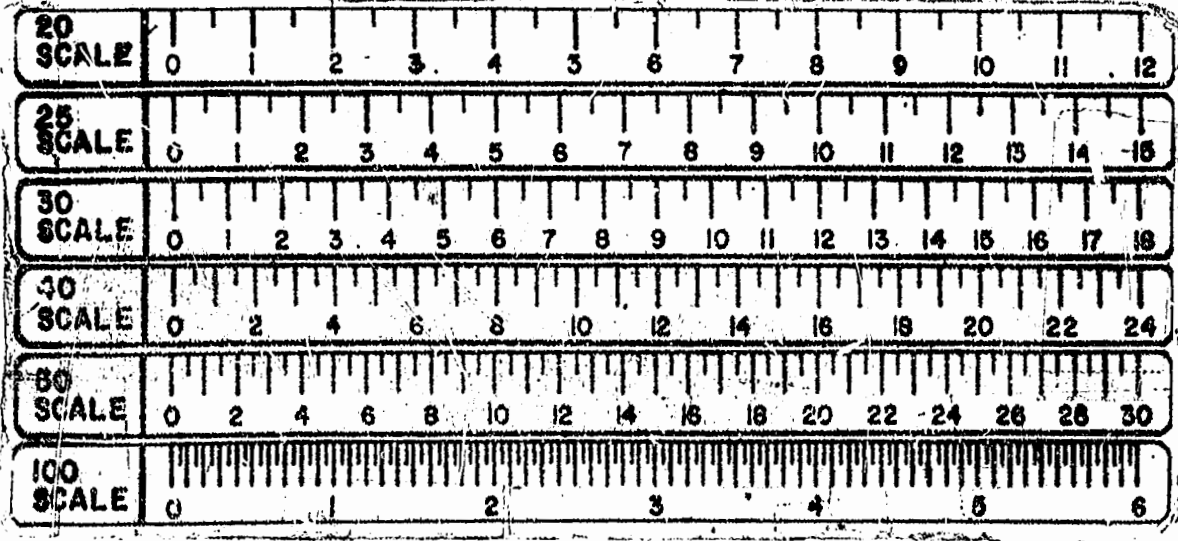

PLAT RECORDED IN  
P.B. NO. 67 PAGE 80-85

Recorded 34 day of November, 1997  
DOCUMENT # 970012832  
Bluesward Clerk

JIM GRIFFITH BUILDER, INC.	
SCALE: AS SHOWN	DRAWN BY: MJG
DATE: 2-23-97	REVISED:
Page 2 of 2	