


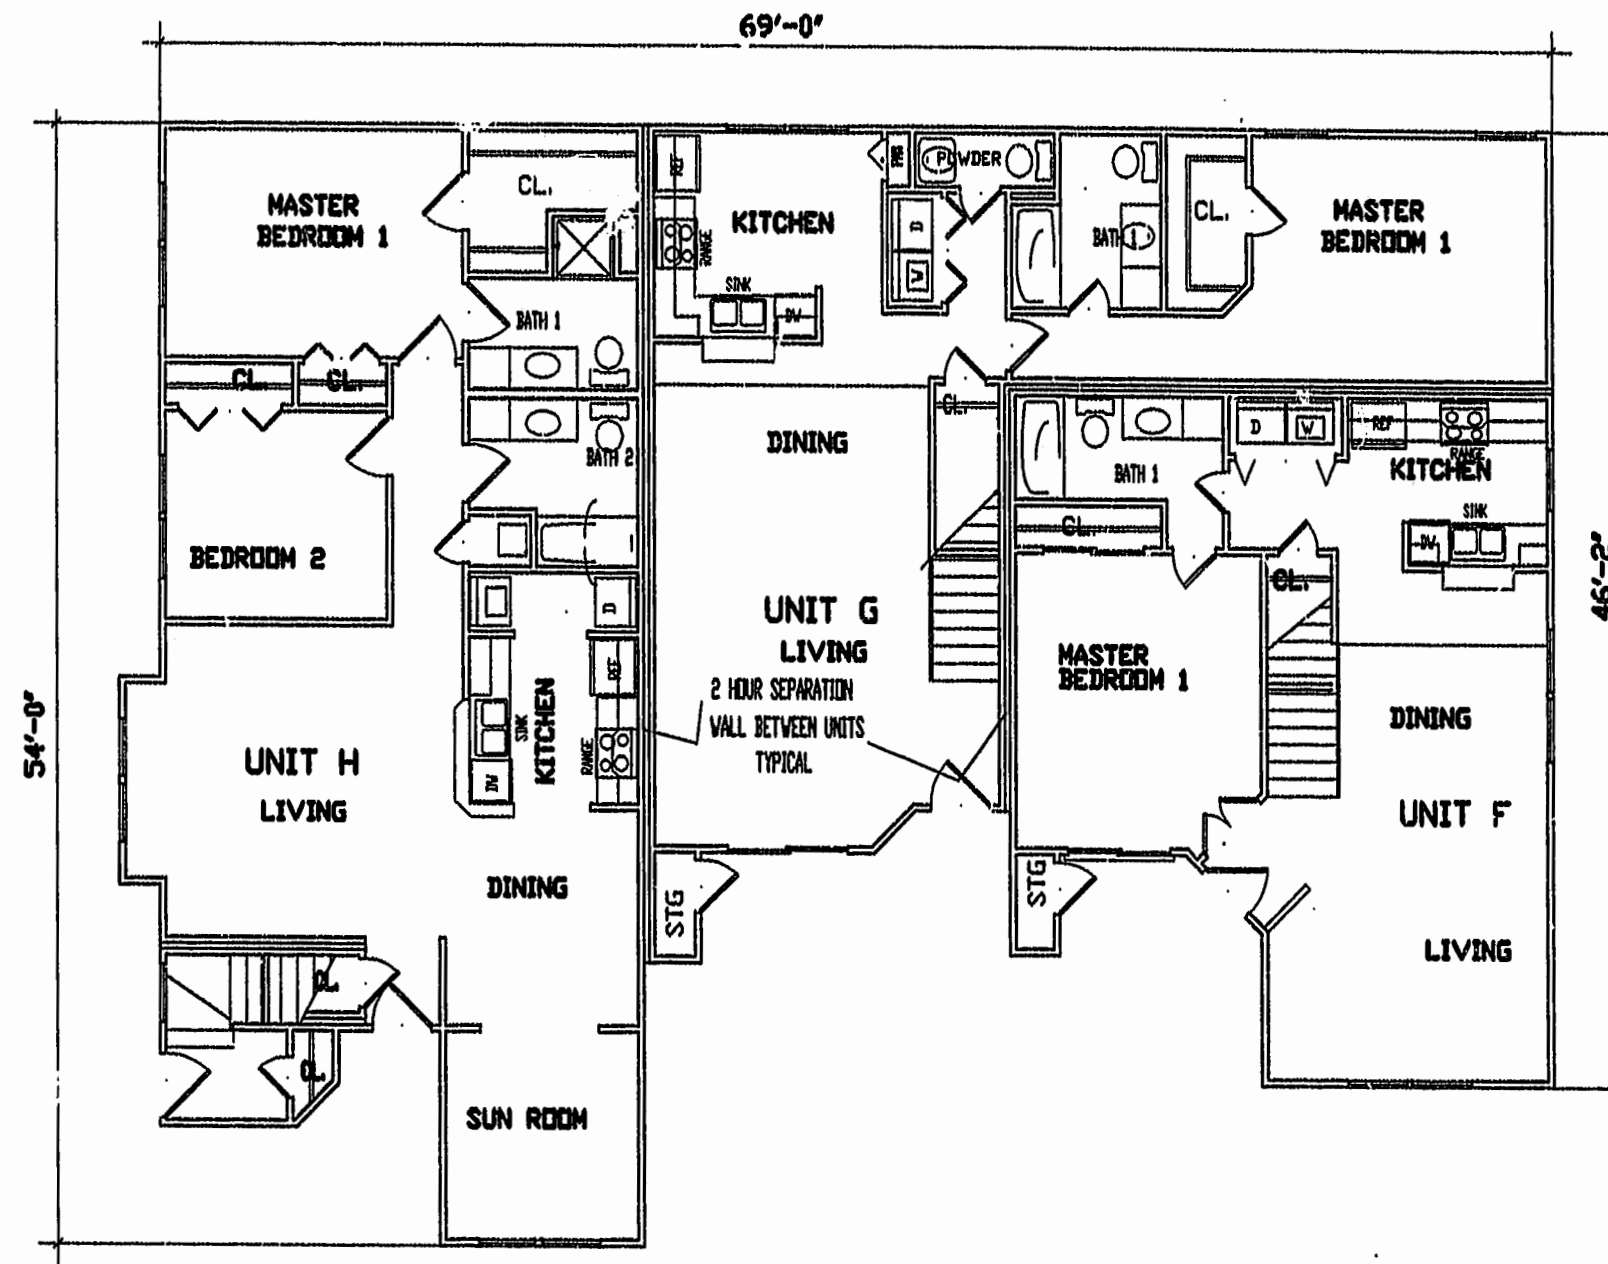

FIRST FLOOR PLAN

1/8" = 1'-0"

Recorded 8 day of Feb 1999
DOCUMENT 99-000-2614 @ 2:32pm
John J. Woodbridge, Jr. Clerk



PLAT RECORDED IN 103
P.B. NO. 21 PAGE 22-404

Hassell & Folkes, P.C.
Engineers Surveyors Planners
Chesapeake, VA 23320
(757) 547-9531

EXHIBIT "C" PHASE 6
FAIRWAYS VILLAS
AT
GREEN SPRINGS, A CONDOMINIUM
FOR
GREEN SPRINGS DEVELOPMENT, L.C.
BERKELEY DISTRICT JAMES CITY COUNTY, VIRGINIA

SIZE	CONTRACT NO	DISK/BOX	FILENAME	REV
C		6EXA/16	FVII-CD1.DWG	
SCALE: AS SHOWN	DATE: 01/14/99	SHEET 9 of 12		

