


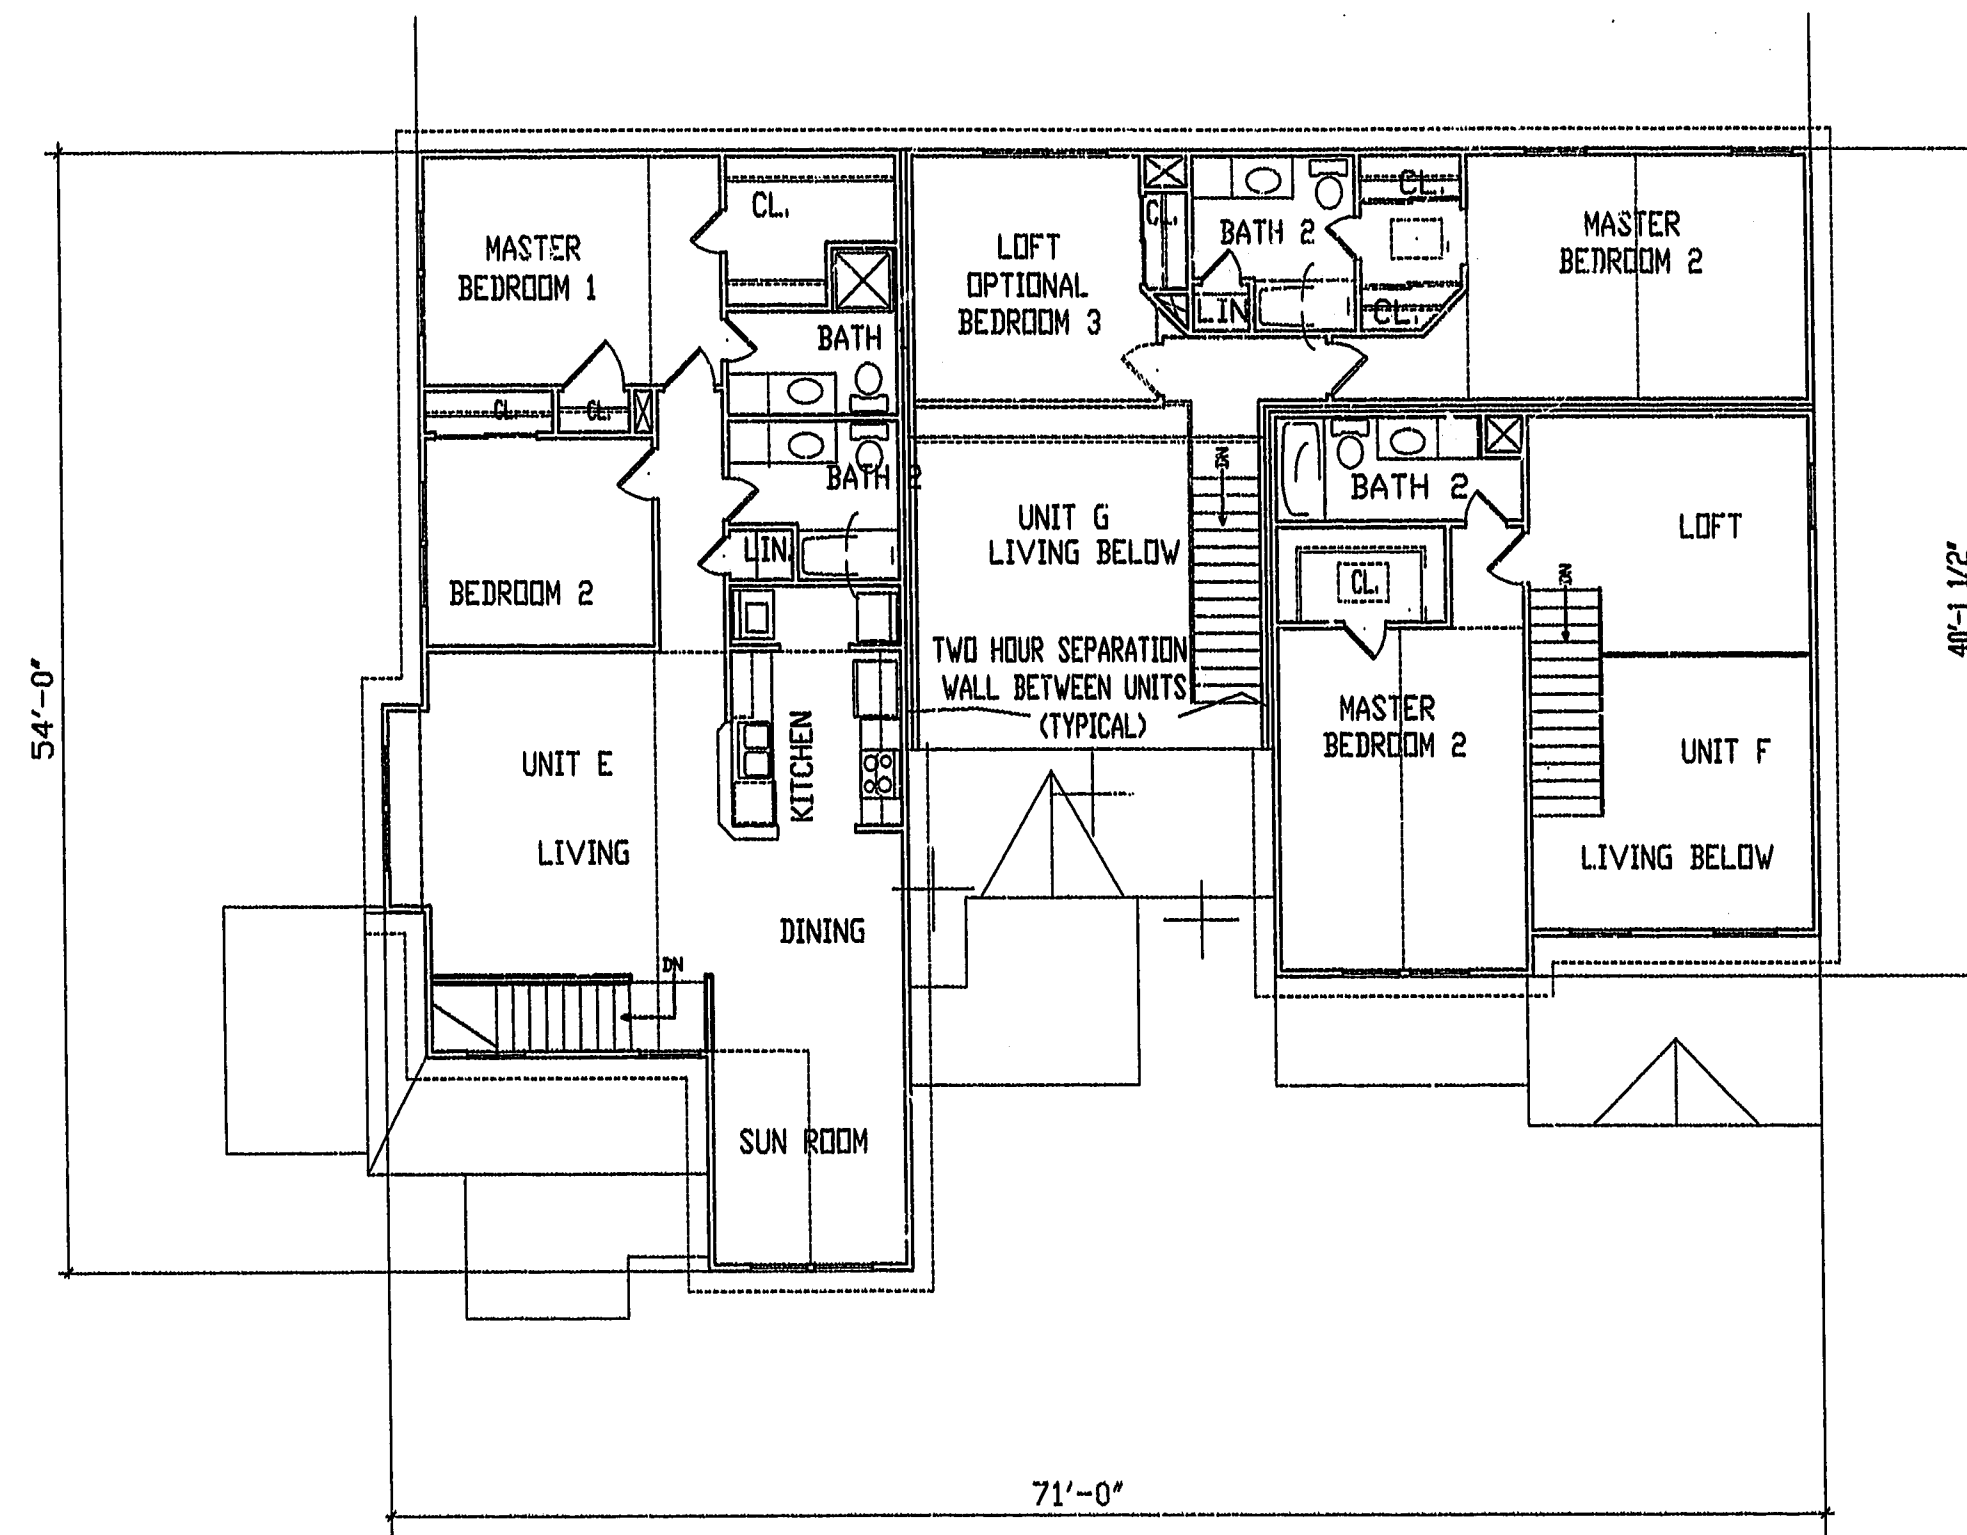

SECOND FLOOR PLAN
1/8" = 1'-0"

Recorded 8 day of Feb 1999
DOCUMENT # 89 000 26 14
CLERK
PLAT RECORDED IN 103
P.B. NO. 71 PAGE 101-104



Hassell & Folkes, P.C.
Engineers Surveyors Planners
Chesapeake, VA 23320
(757) 547-9531

EXHIBIT "C" PHASE 6
FAIRWAYS VILLAS
AT
GREEN SPRINGS, A CONDOMINIUM
FOR
GREEN SPRINGS DEVELOPMENT, L.C.

BERKELEY DISTRICT JAMES CITY COUNTY, VIRGINIA

SIZE	CONTRACT NO	DISK/BOX	FILENAME	REV
C		6EXA/16	FVII-A4.DWG	
SCALE: AS SHOWN	DATE: 01/14/99	SHEET 10 of 12		

