




FIRST FLOOR PLAN
(UNIT #1003 IS TYPICAL)

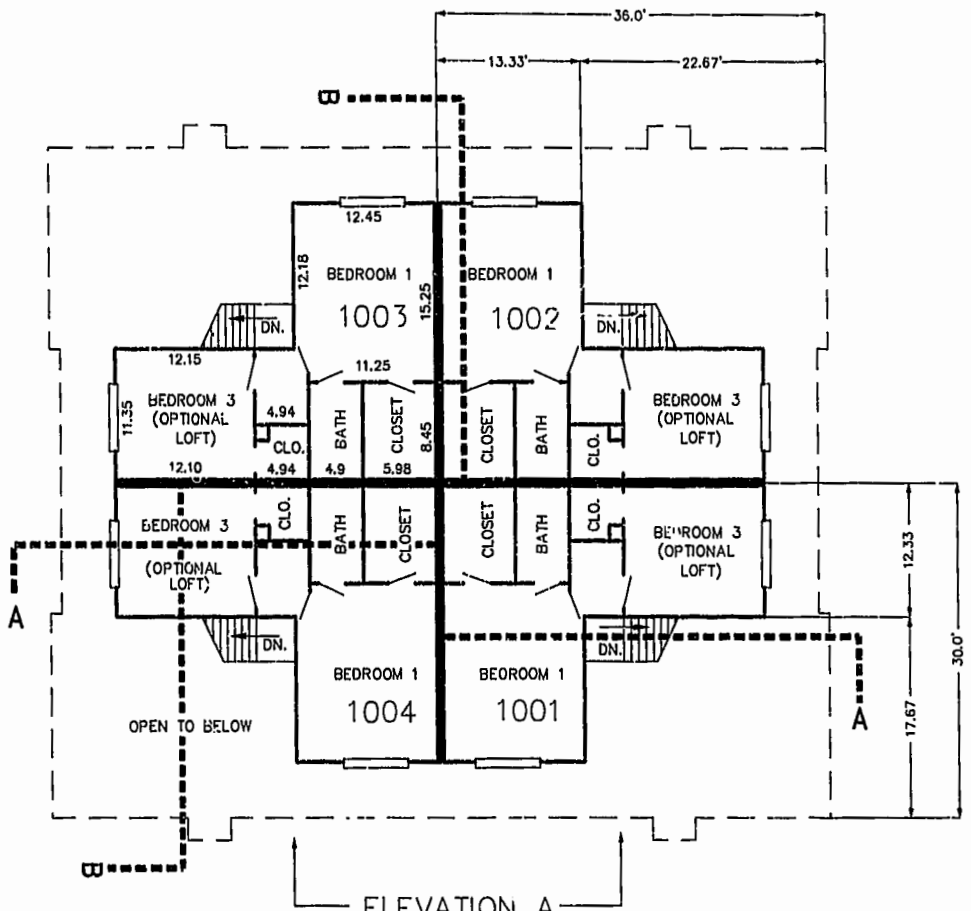

SECOND FLOOR PLAN
(UNIT #1003 IS TYPICAL)

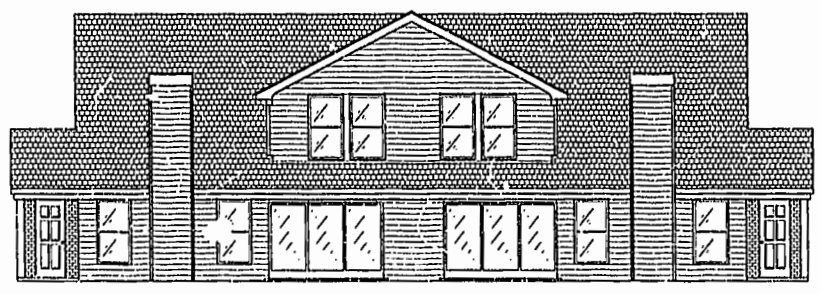


ELEVATION A

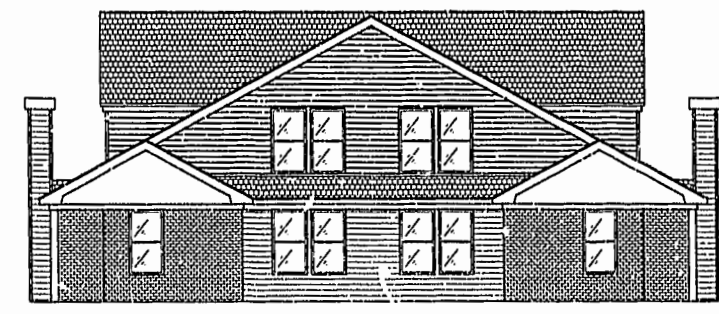

ELEVATION B

10.04.00-10.13 8395PH95.DWG

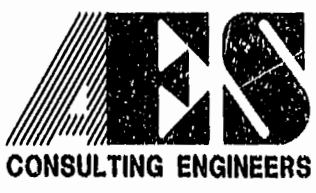

5248 Old Towne Road, Suite 1
Williamsburg, Virginia 23188
(757) 253-0040
Fax (757) 220-8994

PLAT OF CONDOMINIUM
WESTGATE AT WILLIAMSBURG,
A CONDOMINIUM
PHASE NINE
OWNED BY: 752 L.L.C.,
A VIRGINIA LIMITED LIABILITY COMPANY
CITY OF WILLIAMSBURG VIRGINIA



Williamsburg/James City County			
PLAT RECORDED IN	9297	Recorded	11 day of 2000
PL. NO. 18	PAGE 2	DOCUMENT #	001080 919
		BY	Mona Bawant, Dep. Clerk
			NETSY B. WOOLRIDGE, CLERK
No.	DATE	REVISION / COMMENT / NOTE	BY

Designed	Drawn
GTW/ADS	JFS
Scale	Date
1" = 10'	10/04/00
Project No.	
8395-6	
Drawing No.	
5 OF 6	