





RIGHT ELEVATION
NOT TO SCALE

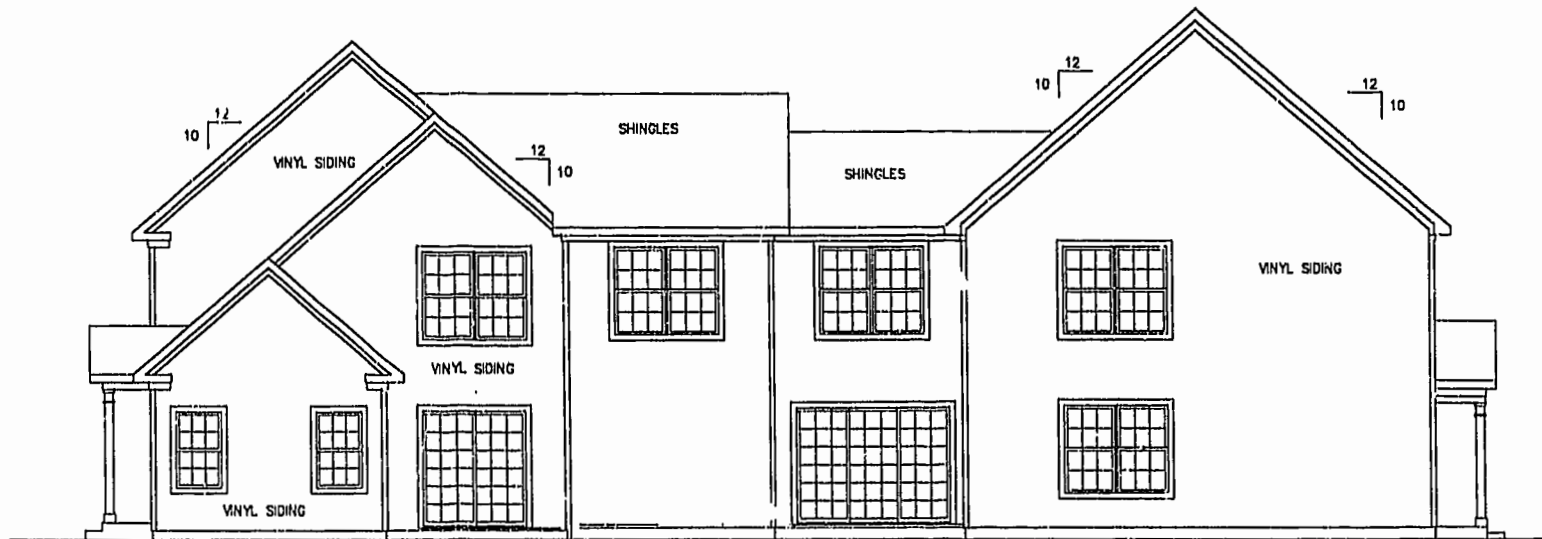

REAR ELEVATION
NOT TO SCALE

City of Williamsburg & County of James City
 Circuit Court: This PLAT was recorded on
 at 10:27 AM/PM, PG. 86, PG. 96-101
 DOCUMENT # 021288
 BETSY B. WOOLRIDGE, CLERK
Betsy Woolridge, Dep. Clerk

EXHIBIT "A"
CLAIBORNE
 (A CONDOMINIUM COMMUNITY)
 PHASE TWO

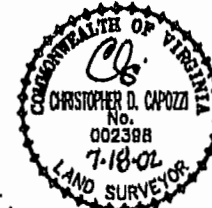

NOTE: ARCHITECTURAL PLANS PREPARED BY BEN ADDERHOLDT - ARCHITECT.

Hassell & Polkes, P.C. Engineers Surveyors Planners Chesapeake, VA 23320 (757) 547-9531	SIZE C	CONTRACT NO 114C/16	DISK/BOX 114C/16	FILENAME PH-2-BL00-19.DWG	REV.
SCALE: AS SHOWN		DATE: 07/18/02		SHEET 7 of 12	