


JAMES CITY COUNTY
TRANSFER STATION
SITE PLAN, MARCH 1993

STATE: Portion of Parcel
(1-4) on JCC Tax
Map (30-1)

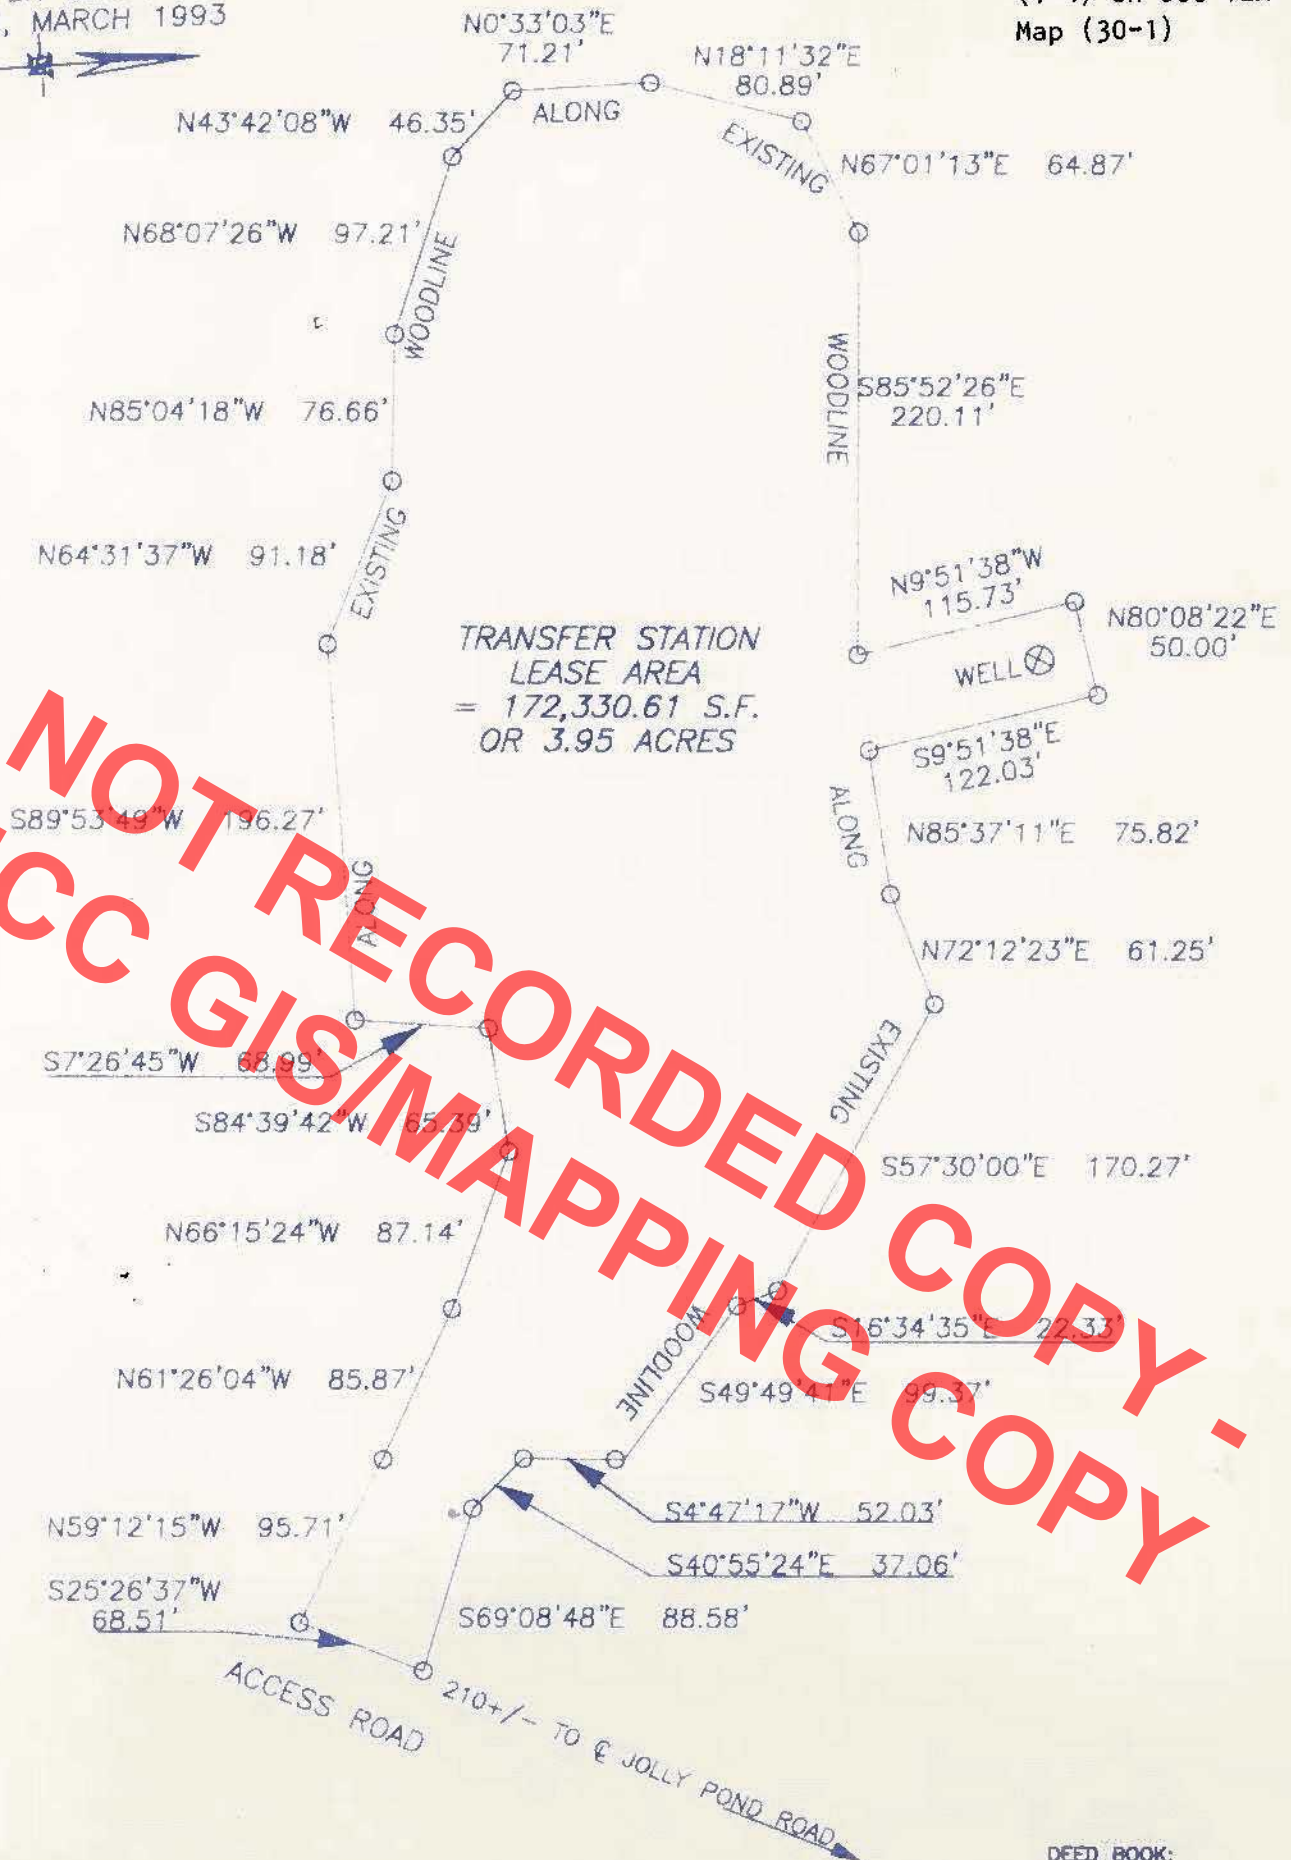

LEASE AREA PLAT
PREPARED FOR
JAMES CITY COUNTY
CONTAINING
3.95 ACRES

LOCATED: JAMES CITY COUNTY, VIRGINIA
DATE: SEPTEMBER 23, 1998 SCALE: 1" = 100'

MITCHELL-WILSON ASSOCIATES, P.C.
CIVIL ENGINEERS & LAND SURVEYORS
720 MAIN STREET, SUITE 112, 2ND FLOOR, P.O. BOX 1269
WEST POINT, VIRGINIA 23181 (804) 843-9744