




FIRST FLOOR PLAN
(UNIT #1303 IS TYPICAL)

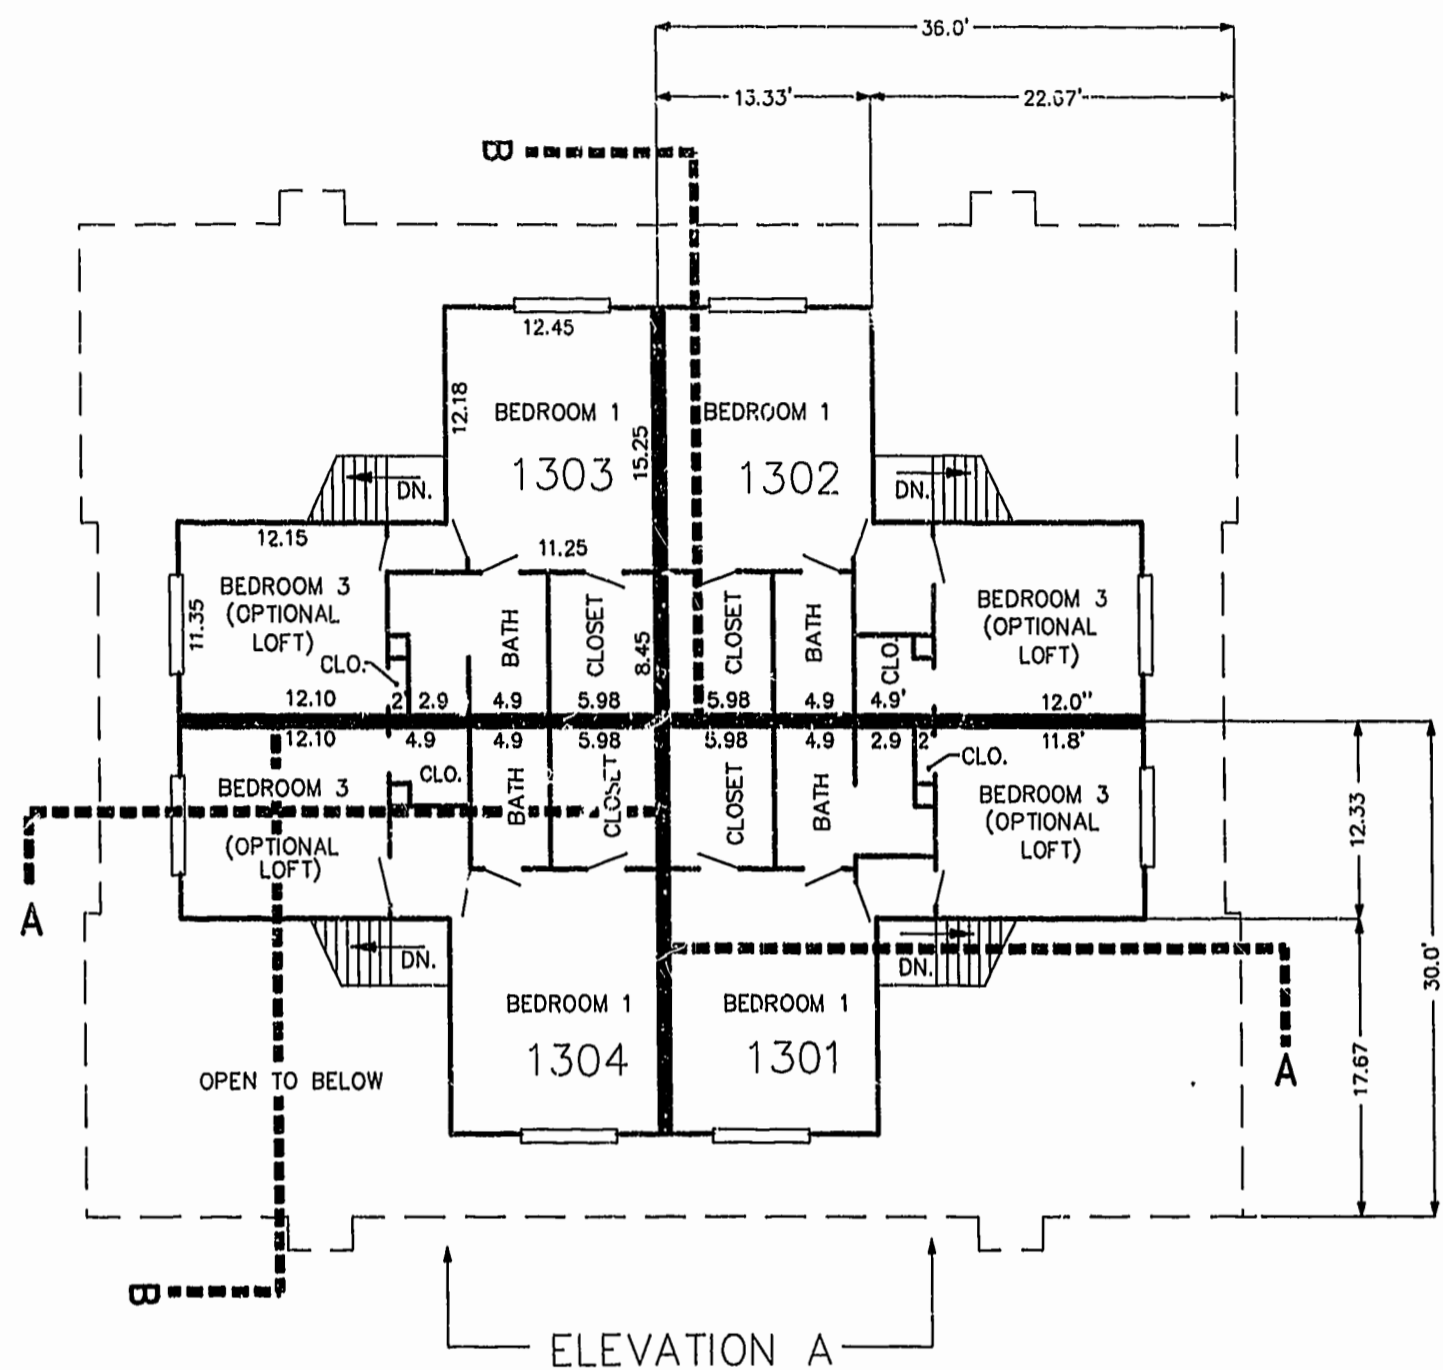

SECOND FLOOR PLAN
(UNIT #1303 IS TYPICAL)

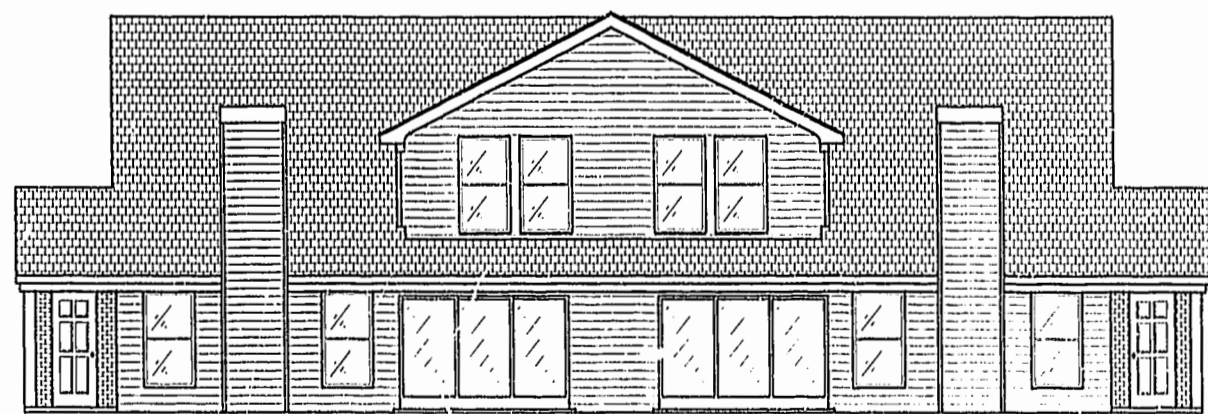


ELEVATION A

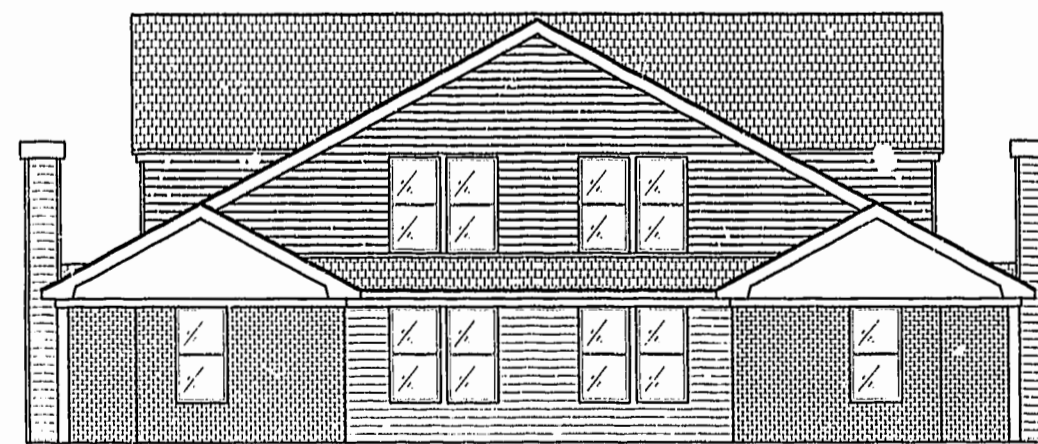

ELEVATION B


Williamsburg/James City County
 11:34 AM
 day of April 2001
 DOCUMENT # 010517
 [Signature]

PLAT RECORDED IN
 P.B. NO. 81 PAGE 19-24

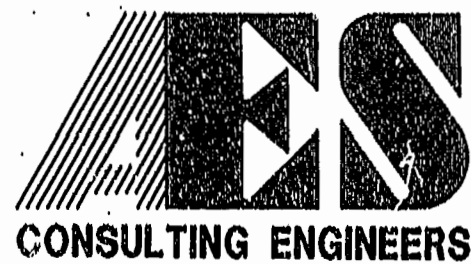

5248 Olde Towne Road, Suite 1
 Williamsburg, Virginia 23188
 (757) 253-0040
 Fax (757) 220-8994

PLAT OF CONDOMINIUM
 WESTGATE AT WILLIAMSBURG,
 A CONDOMINIUM
 PHASE THIRTEEN
 OWNED BY: 752 L.L.C.,
 A VIRGINIA LIMITED LIABILITY COMPANY
 CITY OF WILLIAMSBURG VIRGINIA

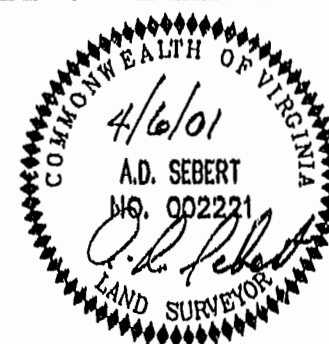

No.	DATE	REVISION / COMMENT / NOTE	BY

Designed GTW/ADS	Drawn JFS
Scale 1" = 10'	Date 4/6/01
Project No. 8395-6	
Drawing No. 5 OF 6	

04.12.01-09:55 8395P135.DWG JFS