

CERTIFICATION OF SOURCE OF TITLE

THE PROPERTY SHOWN ON THIS PLAT WAS CONVEYED BY VAJACK, LLC, AND MASSIE CORPORATION TO COLONIAL HERITAGE LLC, A VIRGINIA LIMITED LIABILITY COMPANY BY DEED DATED JANUARY 2, 2002 AND RECORDED IN THE OFFICE OF THE CLERK OF THE CIRCUIT COURT OF THE COUNTY OF JAMES CITY AS INSTRUMENT NO. 030000330 ON JANUARY 6, 2003.

OWNER'S CERTIFICATE

THE SUBDIVISION SHOWN ON THIS PLAT IS WITH THE FREE CONSENT AND IN ACCORDANCE WITH THE DESIRE OF THE UNDERSIGNED OWNERS, PROPRIETORS AND OR TRUSTEES.


Signature of Michael Dillard, dated May 14, 2003, for Colonial Heritage LLC.

CERTIFICATE OF NOTARIZATION

Notarization by Brittany L. Mangold, Notary Public in James City, Virginia, dated May 14, 2003.

GENERAL NOTES:

- 1. PROPERTY AS SHOWN IS A PORTION OF TAX MAP PARCEL #(23-4)(1-21).
2. TAX MAP PARCEL #(23-4)(1-21) IS CURRENTLY ZONED "MU" - MIXED USE WITH PROFFERS.
3. PARCELS ZONED "MU" ARE SUBJECT TO PROFFERS RECORDED IN THE OFFICE OF THE CLERK OF THE CIRCUIT COURT OF THE COUNTY OF JAMES CITY AS INSTRUMENT NO. 010022082.
4. ALL LOTS ARE SERVED BY PUBLIC WATER AND SEWER.
5. SETBACK REQUIREMENTS: AS SHOWN
6. ALL UTILITIES SHALL BE PLACED UNDERGROUND IN ACCORDANCE WITH SECTION 19-33 OF THE JAMES CITY SUBDIVISION ORDINANCE.
7. UNLESS OTHERWISE NOTED ALL DRAINAGE EASEMENTS ARE TO REMAIN PRIVATE.
8. NEW MONUMENTS SHALL BE SET IN ACCORDANCE WITH SECTIONS 19-34 THRU 19-36 OF THE SUBDIVISION ORDINANCE.
9. WETLANDS AND LAND WITHIN RESOURCE PROTECTION AREAS SHALL REMAIN IN A NATURAL UNDISTURBED STATE EXCEPT FOR THOSE ACTIVITIES PERMITTED BY SECTION 23-9 (C) (1) OF THE JAMES CITY COUNTY CODE.
10. JCSA SHALL BE GRANTED ACCESS AND MAINTENANCE EASEMENTS TO WATER AND SEWER LOCATED WITHIN PRIVATE RIGHT-OF-WAYS.
11. ANY EXISTING, UNUSED WELLS SHALL BE ABANDONED IN ACCORDANCE WITH STATE PRIVATE WELL REGULATIONS AND JAMES CITY COUNTY CODE.
12. IN ACCORDANCE WITH SECTION 19-14 OF THE SUBDIVISION ORDINANCE THE STREETS WITHIN THIS SUBDIVISION ARE PRIVATE AND SHALL NOT BE MAINTAINED BY THE VIRGINIA DEPARTMENT OF TRANSPORTATION OR JAMES CITY COUNTY.
13. UTILITY EASEMENTS DENOTED AS "JCSA UTILITY EASEMENTS" ARE FOR THE EXCLUSIVE USE OF THE JCSA AND THE PROPERTY OWNER. OTHER UTILITY SERVICE PROVIDERS DESIRING TO USE THESE EASEMENTS WITH THE EXCEPTION OF PERPENDICULAR UTILITY CROSSINGS MUST OBTAIN AUTHORIZATION FOR ACCESS AND USE FROM THE JCSA AND THE PROPERTY OWNER. ADDITIONALLY, JCSA SHALL NOT BE HELD RESPONSIBLE FOR ANY DAMAGE TO IMPROVEMENTS WITHIN THIS EASEMENT, FROM ANY CAUSE.

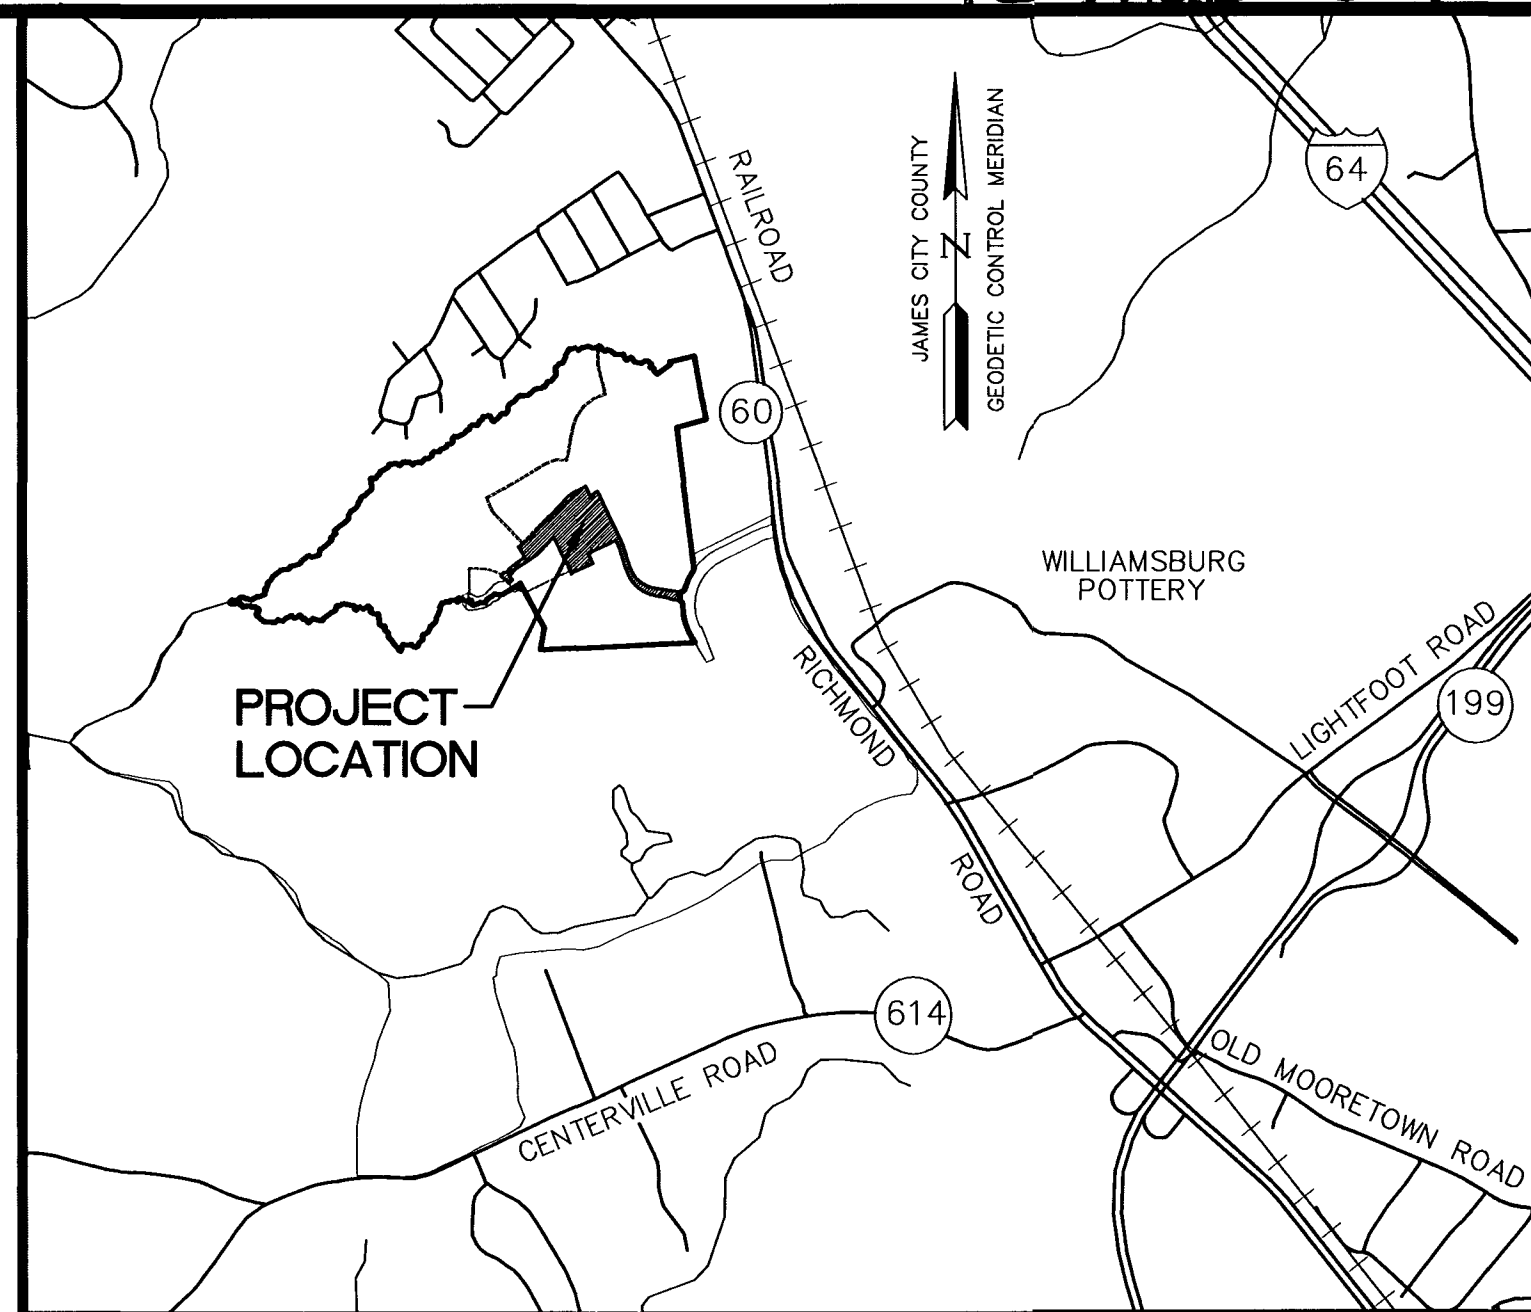

LOCATION MAP

SCALE: 1"=2000'

- 14. THIS SITE PLAN AND/OR SUBDIVISION PLAN HAS BEEN REVISED AGAINST THE NATURAL RESOURCE INVENTORY IN ACCORDANCE WITH COLONIAL HERITAGE PROFFER #6. THE NATURAL RESOURCE INVENTORY RECOMMENDATIONS HAVE BEEN INCORPORATED INTO THESE DEVELOPMENT PLANS.
15. THE PUBLIC UTILITY EASEMENTS AS SHOWN SHALL INCLUDE DOMINION VIRGINIA POWER AND VERIZON VIRGINIA, INC.

SURVEYOR'S CERTIFICATE

I HEREBY CERTIFY THAT TO THE BEST OF MY KNOWLEDGE AND BELIEF, THIS PLAT COMPLIES WITH ALL OF THE REQUIREMENTS OF THE BOARD OF SUPERVISORS AND ORDINANCES OF THE COUNTY OF JAMES CITY, VIRGINIA, REGARDING THE PLATTING OF SUBDIVISIONS WITHIN THE COUNTY.

Signature of G. T. Wilson, Jr., dated 2/14/03.

CERTIFICATE OF APPROVAL

THIS SUBDIVISION IS APPROVED BY THE UNDERSIGNED IN ACCORDANCE WITH EXISTING SUBDIVISION REGULATIONS AND MAY BE ADMITTED TO RECORD.


Signature of Subdivision Agent, dated 2/13/03.

AREA TABULATION
COLONIAL HERITAGE
PHASE ONE, SECTION ONE
LOTS 1-44
(INCLUDES LOT 16A)

Table with 3 columns: Description, Square Feet, Acres. Rows include Area of Residential Lots (309,083 S.F., 7.095 AC.), Area of Right of Way (209,988 S.F., 4.821 AC.), Area of Common Open Space (23,635 S.F., 0.543 AC.), Total Area Subdivided (542,706 S.F., 12.459 AC.), Number of Lots (45), Average Lot Size (6,869 S.F., 0.158 AC.), Smallest Lots (3,360 S.F., 0.077 AC.), Largest Lot (9,375 S.F., 0.215 AC.), Gross Lots per Acre (3.61).

City of Williamsburg & County of James City
Circuit Court: This PLAT was recorded on 16 June 2003 at 3:07 AM/PM, PB 90, PG 57-61
DOCUMENT # 03001770
BETSY B. WOOLRIDGE, CLERK
Signature of Clerk

STATE OF VIRGINIA
COUNTY OF JAMES CITY
IN THE CLERK'S OFFICE OF THE CIRCUIT COURT OF THE COUNTY OF JAMES CITY, THIS 16 DAY OF June, 2003 THE PLAT SHOWN HEREON WAS PRESENTED AND ADMITTED TO THE RECORD AS THE LAW DIRECTS.
TESTE: Betsy B. Woolridge by Claudia H. Binkley, Clerk
PLAT BOOK 90, PAGE 57-61

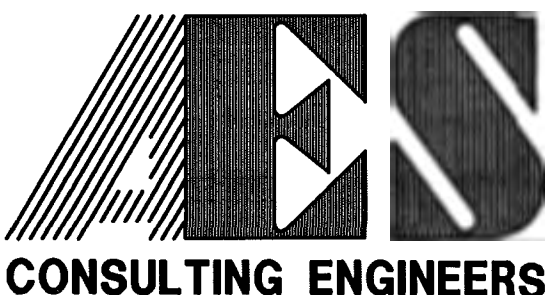




5248 Olde Towne Road, Suite 1
Williamsburg, Virginia 23188
(757) 253-0040
Fax (757) 220-8994

PLAT OF SUBDIVISION
COLONIAL HERITAGE
PHASE ONE, SECTION ONE
LOTS 1-44
PREPARED FOR COLONIAL HERITAGE LLC
STONEHOUSE DISTRICT JAMES CITY COUNTY VIRGINIA




Table with 4 columns: No., DATE, REVISION / COMMENT / NOTE, BY. Rows show revisions on 4/30/03, 4/4/03, and 3/11/03.

Table with 2 columns: Designated, Drawn. Rows show AES, JFS, Scale, Date (NOTED 2/14/03), Project No. (8881-06), Drawing No. (1 OF 5).

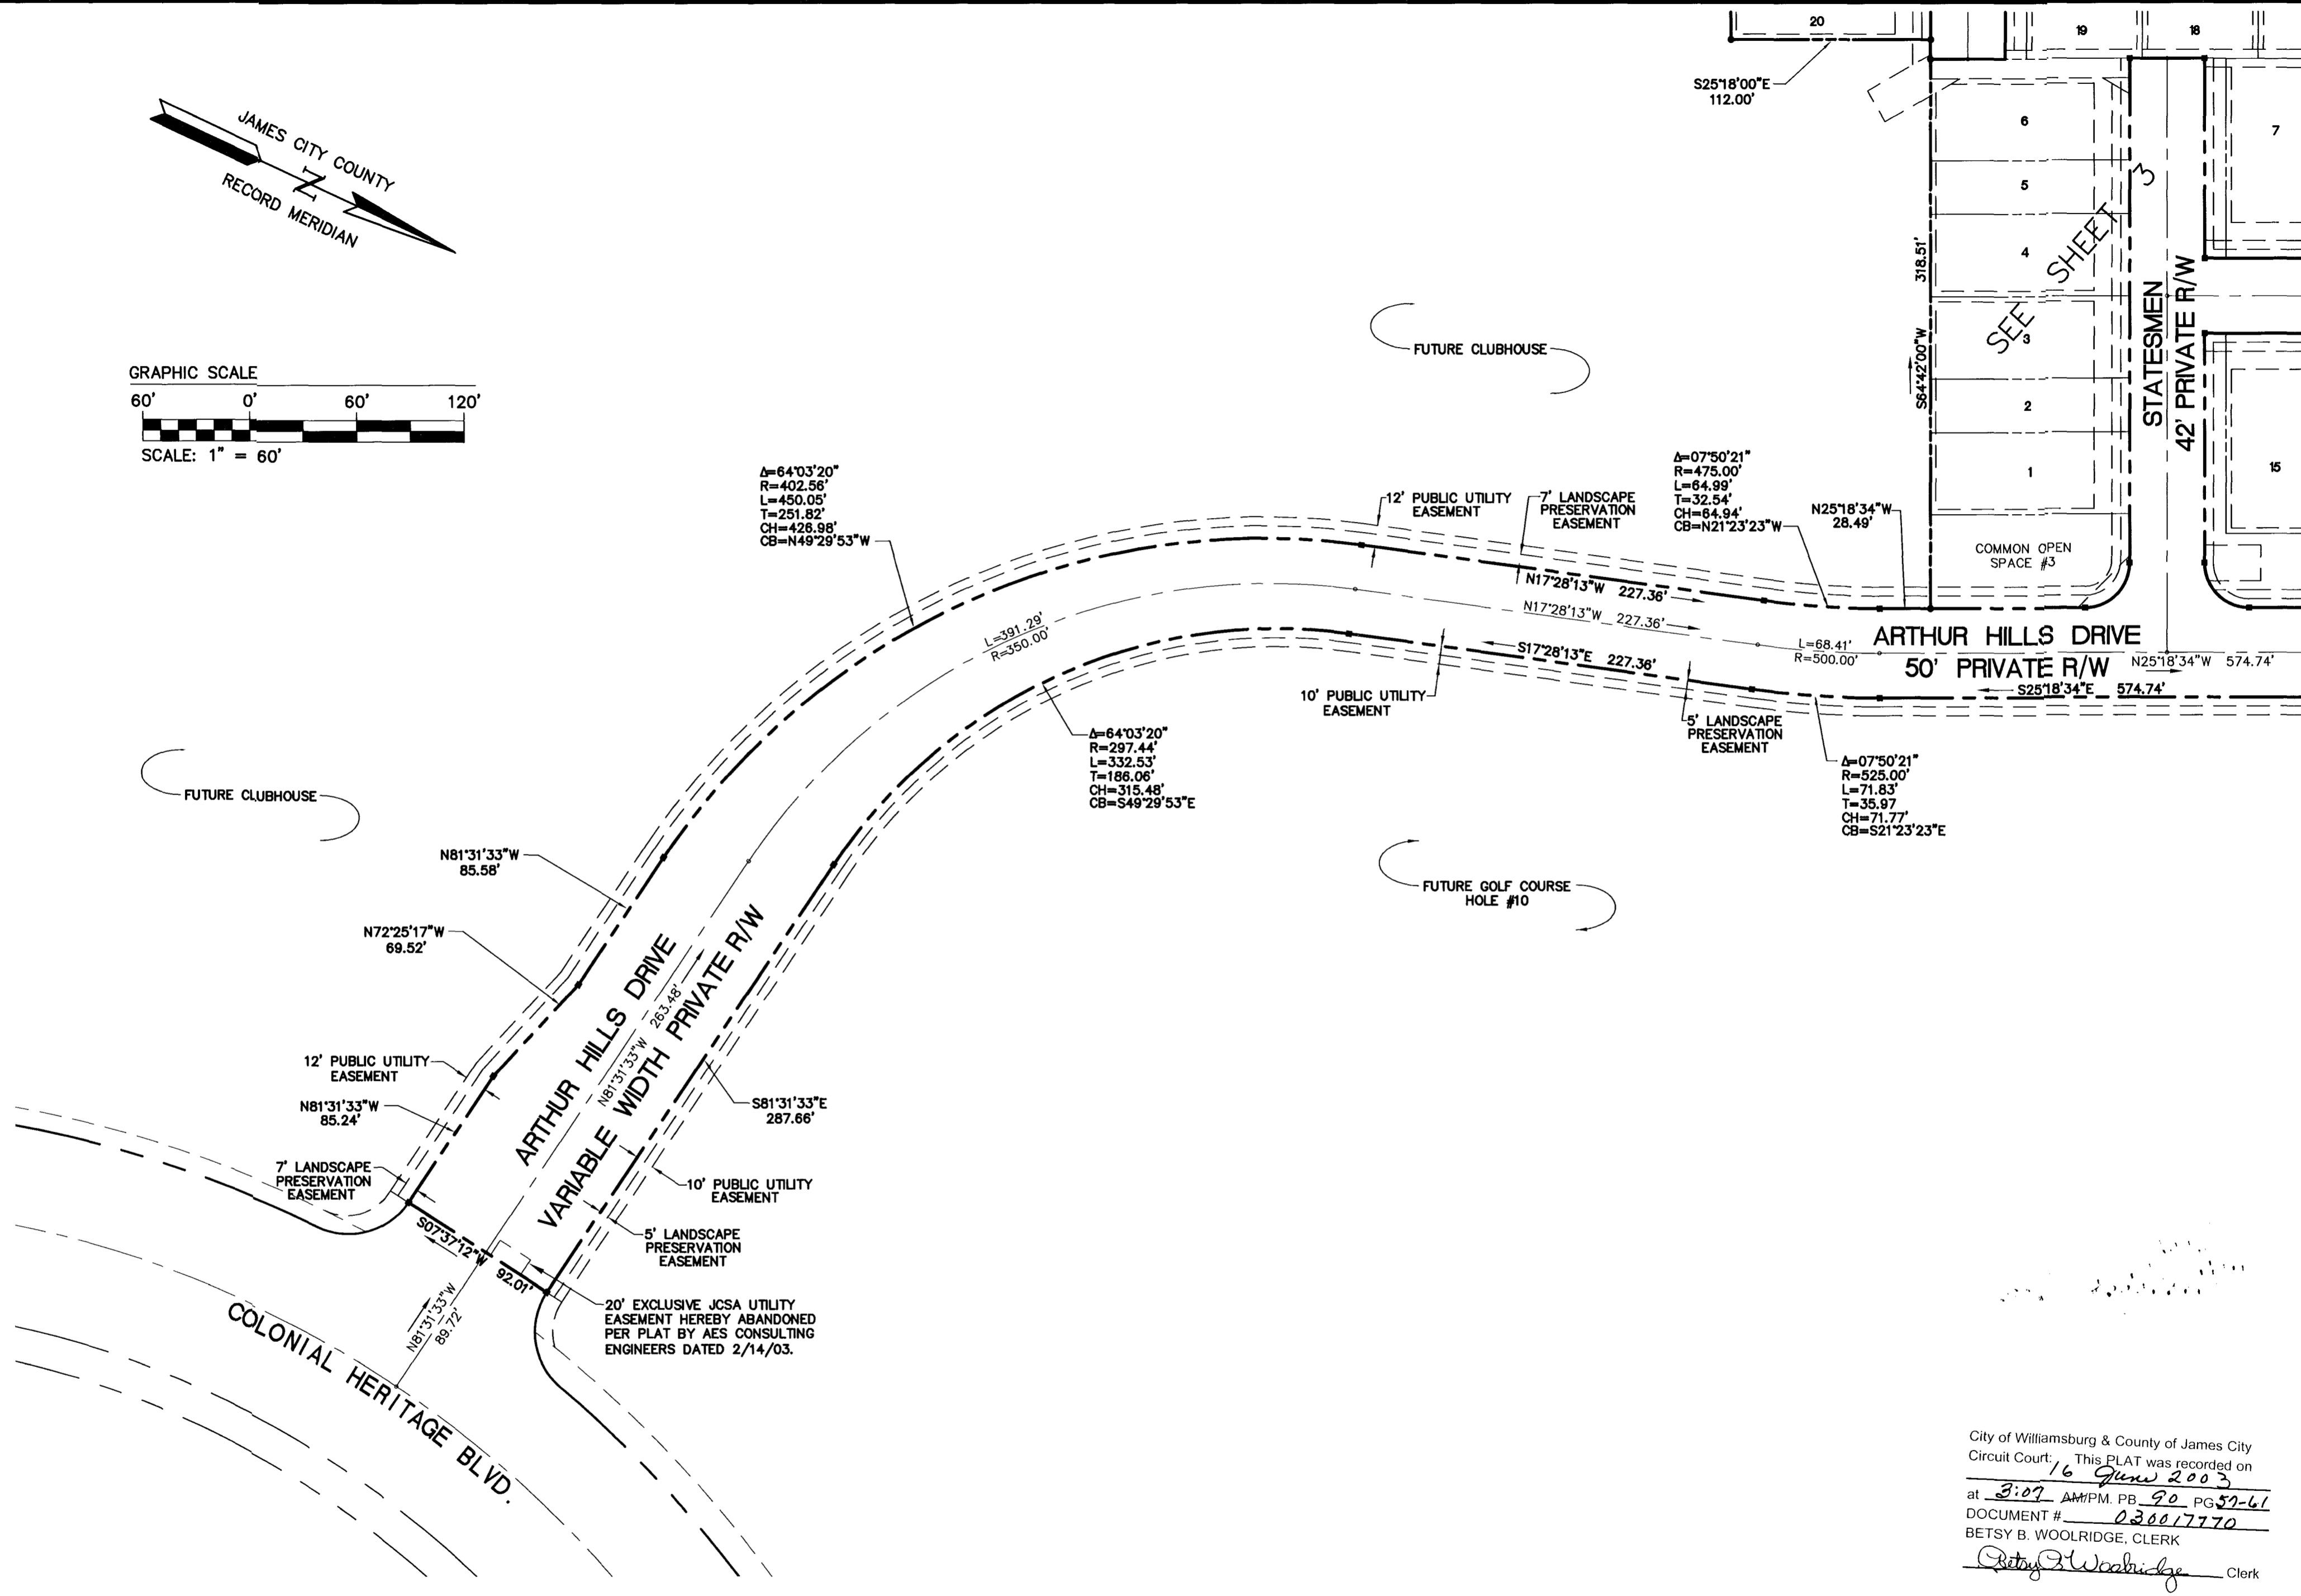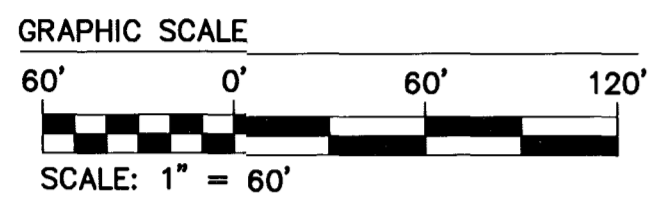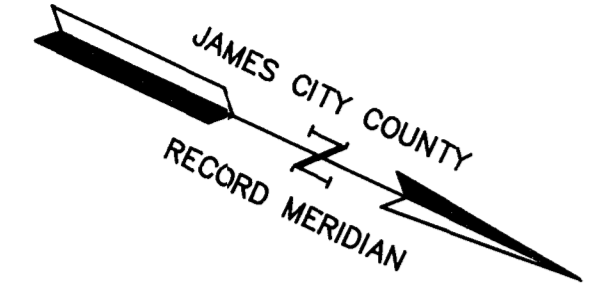

City of Williamsburg & County of James City Circuit Court: This PLAT was recorded on 16 June 2003 at 3:07 AM PM. PB 90 PG 57-61 DOCUMENT # 03001770 BETSY B. WOOLRIDGE, CLERK

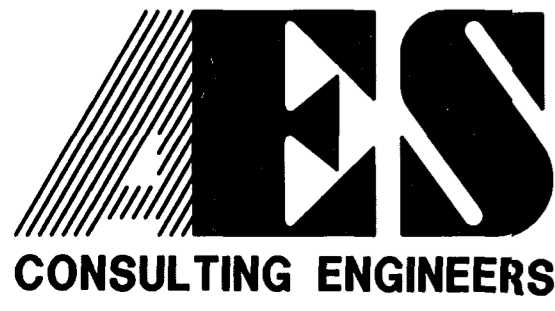




5248 Olde Towne Road, Suite 1
Williamsburg, Virginia 23188
(757) 253-0040
Fax (757) 220-8994

PLAT OF SUBDIVISION
COLONIAL HERITAGE
PHASE ONE, SECTION ONE
LOTS 1-44
PREPARED FOR COLONIAL HERITAGE LLC
STONEHOUSE DISTRICT JAMES CITY COUNTY VIRGINIA



No.	DATE	REVISION / COMMENT / NOTE	BY
3	4/30/03	REVISED PER JAMES CITY COUNTY COMMENTS	JFS
2	4/4/03	REVISED PER OWNER	JFS
1	3/11/03	REVISED COMMON AREAS PER OWNER	JFS

Designed	Drawn
AES	JFS
Scale	Date
1"=60'	2/14/03
Project No.	
8881-06	
Drawing No.	
2 OF 5	

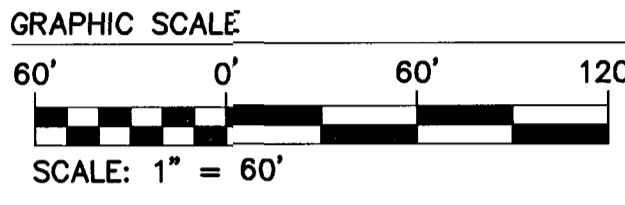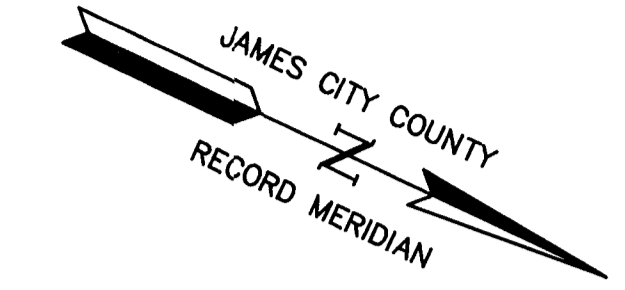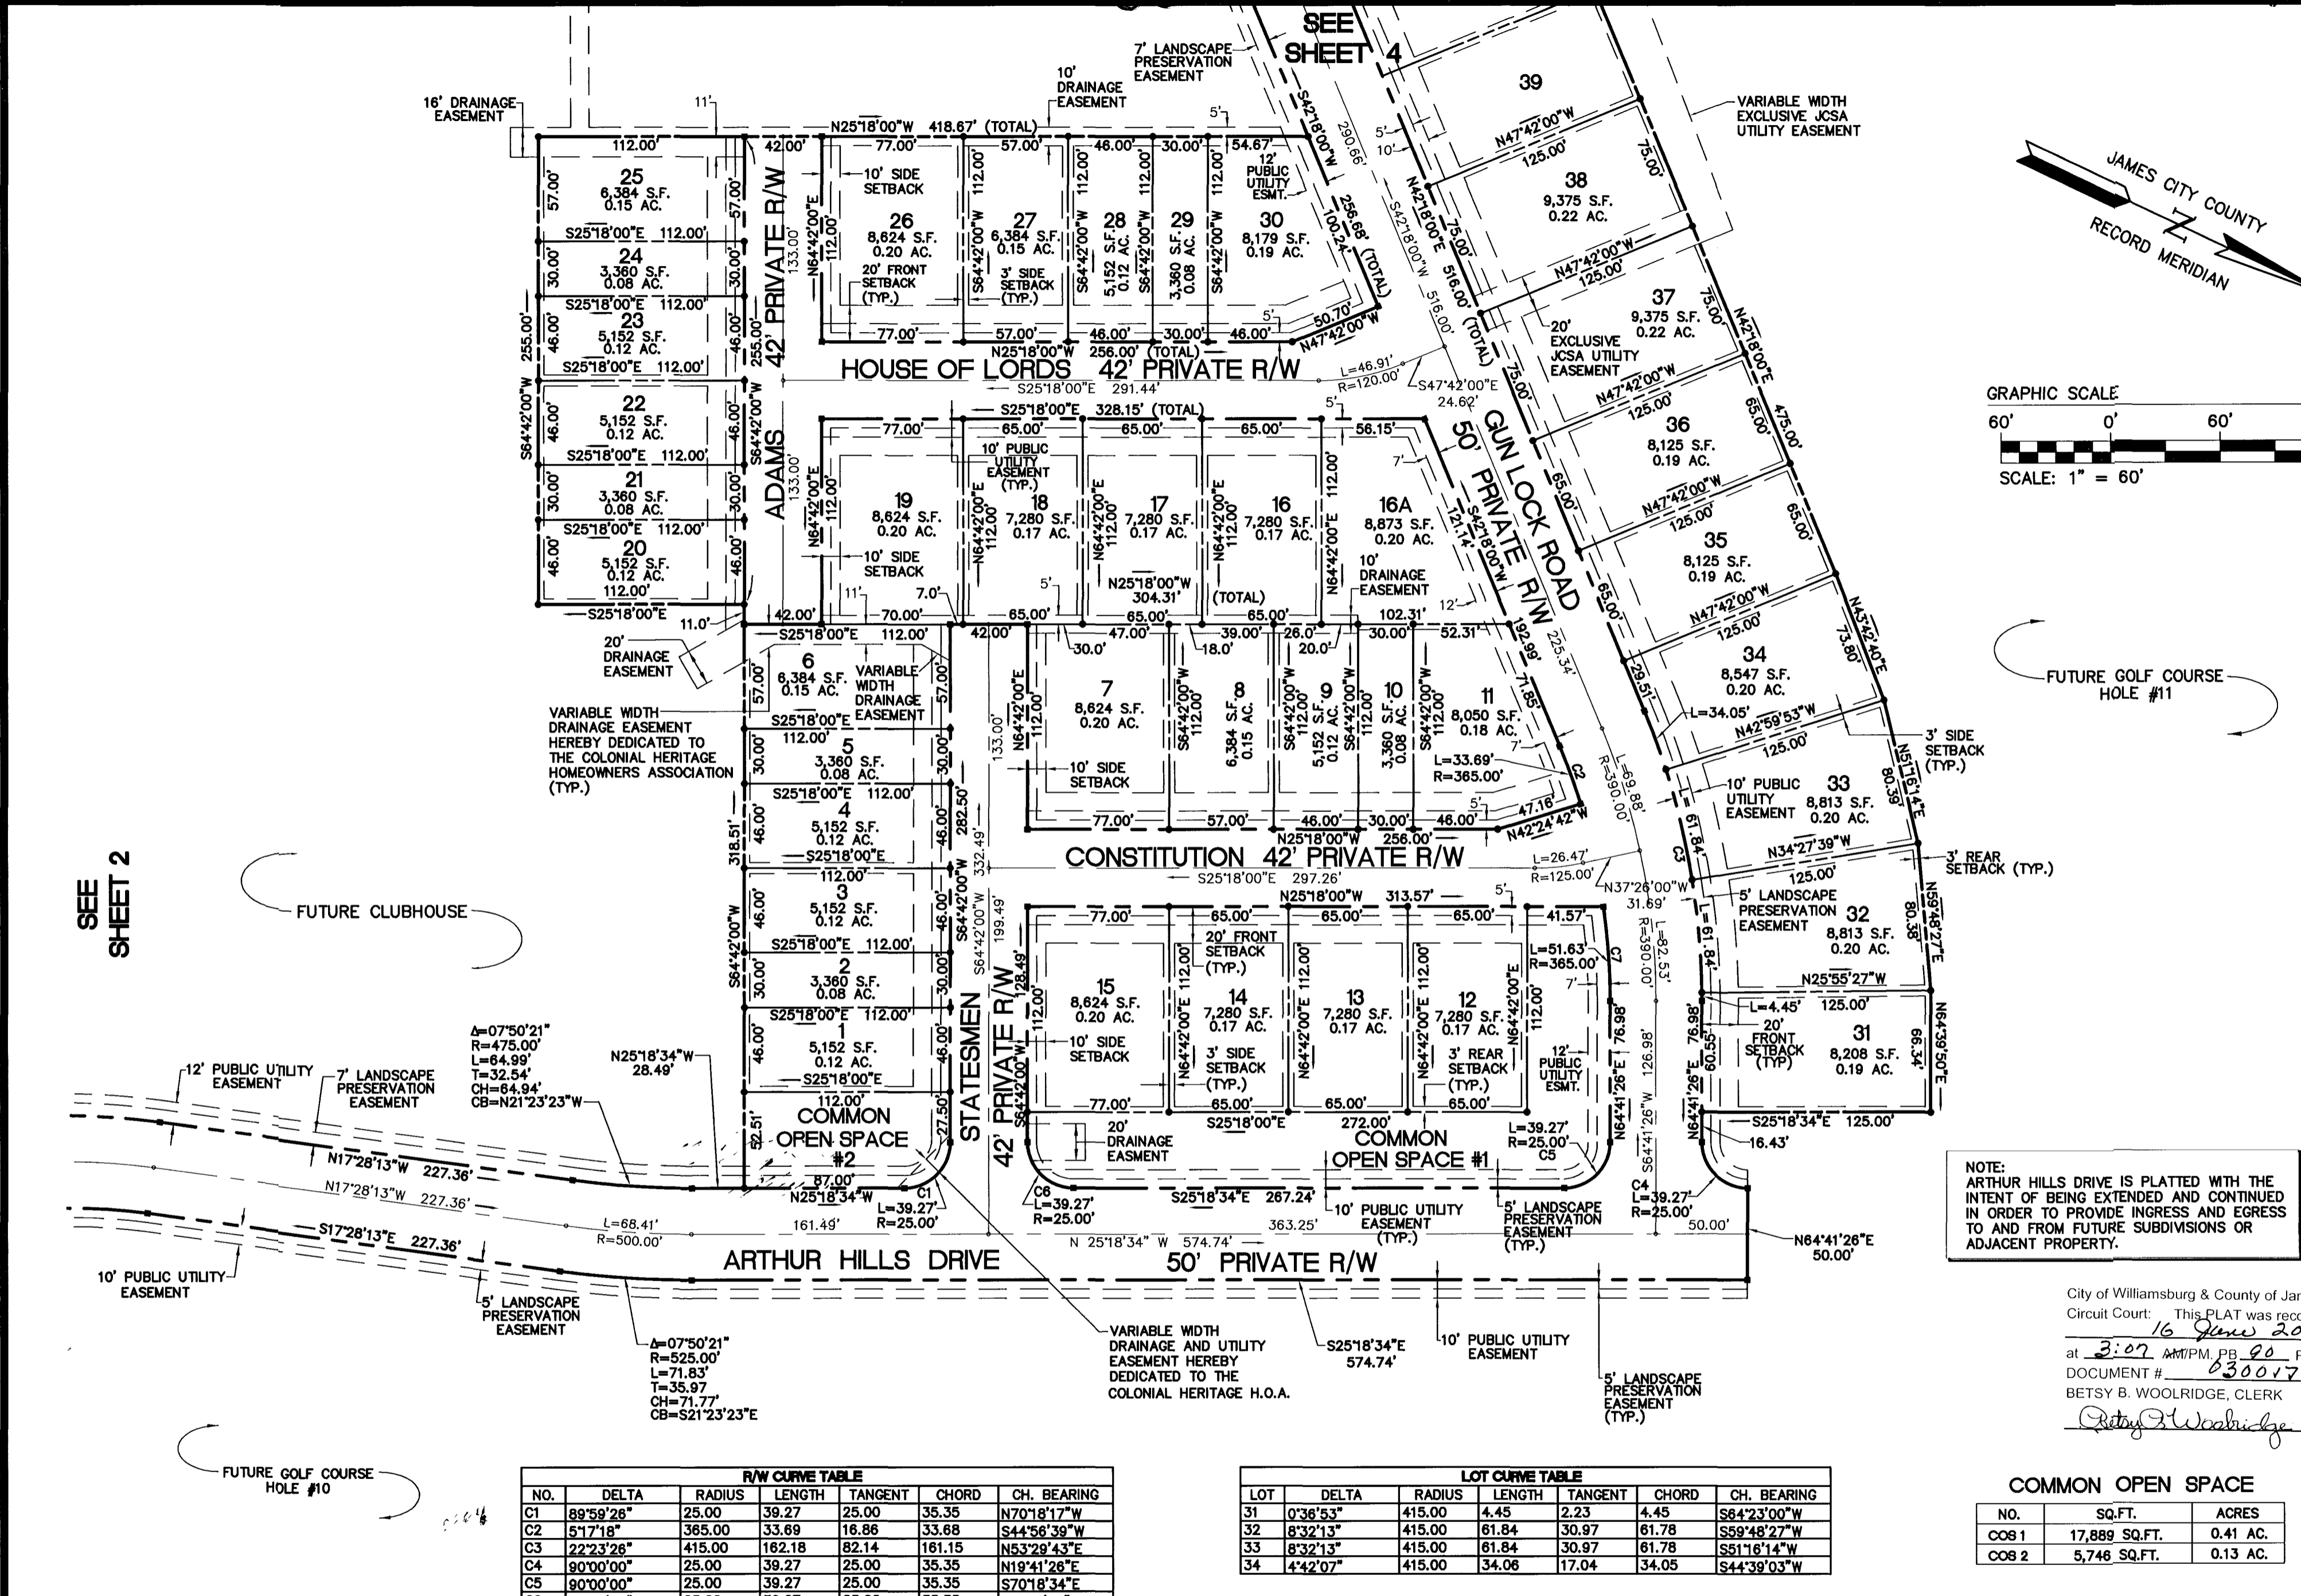

FUTURE GOLF COURSE HOLE #11

NOTE:
ARTHUR HILLS DRIVE IS PLATTED WITH THE INTENT OF BEING EXTENDED AND CONTINUED IN ORDER TO PROVIDE INGRESS AND EGRESS TO AND FROM FUTURE SUBDIVISIONS OR ADJACENT PROPERTY.


City of Williamsburg & County of James City
Circuit Court: This PLAT was recorded on
16 June 2003
at 3:07 AM PM, PB 90 PG 57-61
DOCUMENT # 03001770
BETSY B. WOOLRIDGE, CLERK
Betsy B. Woolridge Clerk

R/W CURVE TABLE						
NO.	DELTA	RADIUS	LENGTH	TANGENT	CHORD	CH. BEARING
C1	89°59'28"	25.00	39.27	25.00	35.35	N70°18'17"W
C2	51°7'18"	365.00	33.69	16.86	33.68	S44°58'39"W
C3	22°23'28"	415.00	162.18	82.14	161.15	N53°29'43"E
C4	90°00'00"	25.00	39.27	25.00	35.35	N19°41'28"E
C5	90°00'00"	25.00	39.27	25.00	35.35	S70°18'34"E
C6	90°00'34"	25.00	39.27	25.00	35.35	S19°41'43"W
C7	08°06'18"	365.00	51.63	25.86	51.59	N60°38'17"E

LOT CURVE TABLE						
LOT	DELTA	RADIUS	LENGTH	TANGENT	CHORD	CH. BEARING
31	0°36'53"	415.00	4.45	2.23	4.45	S64°23'00"W
32	8°32'13"	415.00	61.84	30.97	61.78	S59°48'27"W
33	8°32'13"	415.00	61.84	30.97	61.78	S51°16'14"W
34	4°42'07"	415.00	34.06	17.04	34.05	S44°39'03"W

COMMON OPEN SPACE		
NO.	SQ.FT.	ACRES
COB 1	17,889 SQ.FT.	0.41 AC.
COB 2	5,746 SQ.FT.	0.13 AC.

THIS SHEET ADDRESSES LOTS 1-38

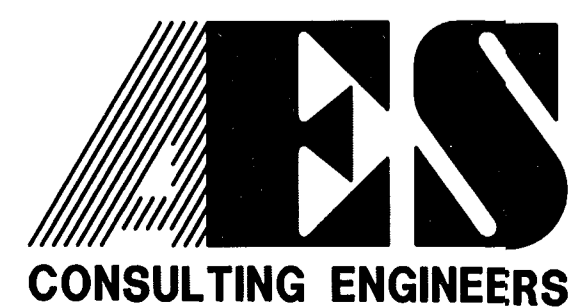

5248 Olde Towne Road, Suite 1
Williamsburg, Virginia 23188
(757) 253-0040
Fax (757) 220-8994

PLAT OF SUBDIVISION
COLONIAL HERITAGE
PHASE ONE, SECTION ONE
LOTS 1-44
PREPARED FOR COLONIAL HERITAGE LLC

STONEHOUSE DISTRICT JAMES CITY COUNTY VIRGINIA





NO.	DATE	REVISION / COMMENT / NOTE	BY
3	4/30/03	REVISED PER JAMES CITY COUNTY COMMENTS	JFS
2	4/4/03	REVISED PER OWNER	JFS
1	3/11/03	REVISED COMMON AREAS PER OWNER	JFS

Designed	Drawn
AES	JFS
Scale	Date
1"=60'	2/14/03
Project No.	
8881-06	
Drawing No.	
3 OF 5	

05.12.03-13.24 888106p03.dwg JFS

C/L	EASEMENT LINE TABLE	LINE	LENGTH	BEARING
L1	511.11	S64°42'00"W		
L2	83.75	N69°38'06"W		
L3	33.75	S62°41'45"W		
L4	21.51	N73°01'42"W		
L5	21.97	S18°54'18"W		
L6	13.62	S55°07'15"W		
L7	22.53	S79°15'30"W		
L8	24.42	S46°43'27"W		
L9	21.00	S61°30'27"W		
L10	18.46	N87°06'57"W		
L11	8.73	S07°05'25"W		
L12	36.98	S63°55'05"W		
L13	35.93	S37°53'41"W		
L14	16.14	S56°51'07"W		
L15	24.92	S80°04'18"W		
L16	28.95	S60°16'59"W		
L17	30.09	S38°32'01"W		
L18	46.96	S59°34'00"W		
L19	39.65	S69°25'11"W		
L20	27.77	S84°51'47"W		
L21	43.89	S74°39'54"W		
L22	71.58	S86°18'26"W		
L23	28.32	N58°25'56"W		
L24	138.03	N11°28'19"E		
L25	263.71	N00°36'23"W		
L26	14.20	N38°37'44"E		
L27	80.00	S64°48'52"E		
L28	33.77	N85°59'59"E		
L29	39.99	N71°59'16"E		
L30	56.33	N57°44'04"E		
L31	10.04	N16°31'51"E		
L32	41.40	N42°18'07"E		
L33	10.41	N69°27'08"E		
L34	47.44	N37°25'50"E		
L35	50.64	N59°54'26"E		
L36	19.96	N75°48'36"E		
L37	31.13	N89°56'08"E		
L38	38.92	N61°57'30"E		

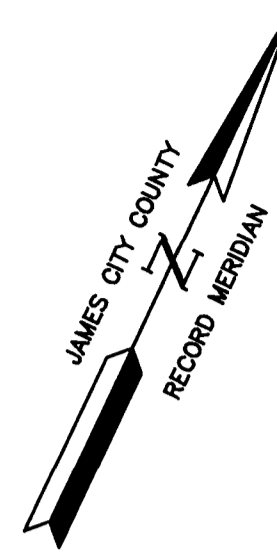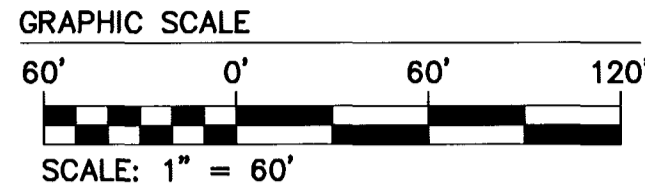

SEE SHEET 5

WETLANDS LIMITS (FIELD LOCATED)
POND BUFFER
STREAM (FIELD LOCATED)
BMP #1
25' WIDE POND BUFFER (BASED UPON 100-YEAR STORM FLOOD ELEVATION)
25' WIDE POND BUFFER (BASED UPON 100-YEAR STORM FLOOD ELEVATION)
25' WIDE POND BUFFER (BASED UPON 100-YEAR STORM FLOOD ELEVATION)
20' WIDE MAINTENANCE AND ACCESS EASEMENT (BASED UPON 100-YEAR STORM FLOOD ELEVATION)
20' WIDE MAINTENANCE AND ACCESS EASEMENT (BASED UPON 100-YEAR STORM FLOOD ELEVATION)
20' WIDE MAINTENANCE AND ACCESS EASEMENT (BASED UPON 100-YEAR STORM FLOOD ELEVATION)
20' DRAINAGE EASEMENT
10' DRAINAGE EASEMENT
22.5' TIE TO C/L EASEMENT 16' DRAINAGE EASEMENT

City of Williamsburg & County of James City
Circuit Court: This PLAT was recorded on 16 June 2003
at 3:07 AM P.M. PB 90 PG 57-61
DOCUMENT # 03001770
BETSY B. WOOLRIDGE, CLERK
Betsy B. Woolridge Clerk

THIS SHEET ADDRESSES LOTS 39-44

PARCEL "E"
COLONIAL HERITAGE LLC
L.R. 030000331
P.B. 89, PGS. 10-12


PARCEL "A"
COLONIAL HERITAGE LLC
L.R. 030000330
P.B. 89, PGS. 10-12

NOTE: REXFORD LANE IS PLATTED WITH THE INTENT OF BEING EXTENDED AND CONTINUED IN ORDER TO PROVIDE INGRESS AND EGRESS TO AND FROM FUTURE SUBDIVISIONS OR ADJACENT PROPERTY.

NO.	DELTA	RADIUS	LENGTH	TANGENT	CHORD	CH. BEARING
C1	16°42'00"	753.00	219.48	110.52	218.70	S50°39'00"W
C2	19°23'40"	483.00	163.49	82.54	162.71	S49°18'10"W
C3	85°15'09"	25.00	37.20	23.01	33.86	S03°01'14"E
C4	3°29'14"	454.49	27.66	13.84	27.66	S43°54'12"E
C5	15°27'38"	404.49	109.15	54.91	108.82	N49°53'24"W
C6	82°59'48"	25.00	36.21	22.12	33.13	N80°52'54"E
C7	19°38'59"	533.00	182.48	92.14	181.59	N49°11'30"E
C8	16°42'00"	703.00	204.91	103.18	204.18	N50°39'00"E

LOT	DELTA	RADIUS	LENGTH	TANGENT	CHORD	CH. BEARING
42	4°21'57"	703.00	53.57	26.80	53.56	S44°28'59"W
43	6°26'42"	703.00	79.08	39.58	79.04	S49°53'18"W
44	5°53'21"	703.00	72.26	36.16	72.22	S58°03'20"W


888106p04.dwg 05.12.03-13:25 JFS

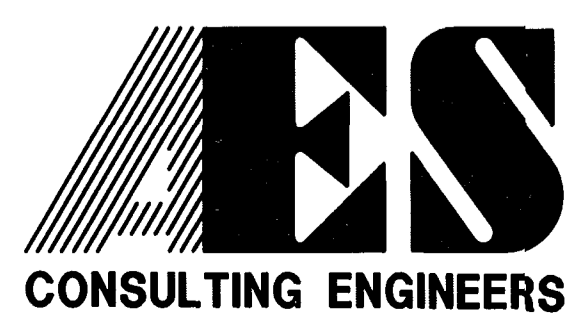

5248 Olde Towne Road, Suite 1
Williamsburg, Virginia 23188
(757) 253-0040
Fax (757) 220-8994

**PLAT OF SUBDIVISION
COLONIAL HERITAGE
PHASE ONE, SECTION ONE
LOTS 1-44
PREPARED FOR COLONIAL HERITAGE LLC**

STONEHOUSE DISTRICT JAMES CITY COUNTY VIRGINIA

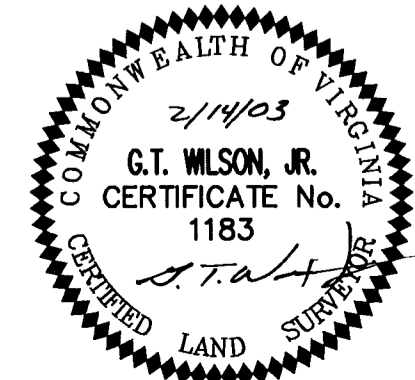

No.	DATE	REVISION / COMMENT / NOTE	BY
3	4/30/03	REVISED PER JAMES CITY COUNTY COMMENTS	JFS
2	4/4/03	REVISED PER OWNER	JFS
1	3/11/03	REVISED COMMON AREAS PER OWNER	JFS

Designed AES	Drawn JFS
Scale 1"=60'	Date 2/14/03
Project No. 8881-06	
Drawing No. 4 OF 5	