

#050026991

CERTIFICATION OF SOURCE OF TITLE

THE PROPERTY SHOWN ON THIS PLAT WAS CONVEYED BY VAJACK, LLC, AND MASSIE CORPORATION TO COLONIAL HERITAGE LLC, A VIRGINIA LIMITED LIABILITY COMPANY BY DEED DATED JANUARY 2, 2002 AND RECORDED IN THE OFFICE OF THE CLERK OF THE CIRCUIT COURT OF THE COUNTY OF JAMES CITY AS INSTRUMENT NO. 030000330. ON JANUARY 6, 2003.

OWNER'S CERTIFICATE

THE SUBDIVISION SHOWN ON THIS PLAT IS WITH THE FREE CONSENT AND IN ACCORDANCE WITH THE DESIRE OF THE UNDERSIGNED OWNERS, PROPRIETORS AND OR TRUSTEES.


[Signature] 6/20/05
 FOR COLONIAL HERITAGE LLC DATE
RONALD C. FARR
 PRINTED NAME

CERTIFICATE OF NOTARIZATION

STATE OF VIRGINIA
 CITY/COUNTY OF JAMES CITY, I, Gwen C. Schatzman
 A NOTARY PUBLIC IN AND FOR THE CITY/COUNTY AND STATE AFORESAID, DO HEREBY CERTIFY THAT THE PERSON WHOSE NAME IS SIGNED TO THE FOREGOING WRITING HAS ACKNOWLEDGED THE SAME BEFORE ME IN THE CITY/COUNTY AFORESAID. GIVEN UNDER MY NAME THIS 23RD DAY OF JUNE, 2005. MY COMMISSION EXPIRES 11/30/09.
[Signature]
 SIGNATURE

GENERAL NOTES:

- PROPERTY AS SHOWN IS A PORTION OF TAX MAP PARCEL # (24-3)(1-32).
- TAX MAP PARCEL # (24-3)(1-32) IS CURRENTLY ZONED "MU" - MIXED USE WITH PROFFERS.
- PARCELS ZONED "MU" ARE SUBJECT TO PROFFERS RECORDED IN THE OFFICE OF THE CLERK OF THE CIRCUIT COURT OF THE COUNTY OF JAMES CITY AS INSTRUMENT NO. 010022082.
- ALL LOTS ARE SERVED BY PUBLIC WATER AND SEWER.
- SETBACK REQUIREMENTS: AS SHOWN
- ALL UTILITIES SHALL BE PLACED UNDERGROUND IN ACCORDANCE WITH SECTION 19-33 OF THE JAMES CITY SUBDIVISION ORDINANCE.
- UNLESS OTHERWISE NOTED ALL DRAINAGE EASEMENTS ARE TO REMAIN PRIVATE.
- NEW MONUMENTS SHALL BE SET IN ACCORDANCE WITH SECTIONS 19-34 THRU 19-36 OF THE SUBDIVISION ORDINANCE.
- WETLANDS AND LAND WITHIN RESOURCE PROTECTION AREAS SHALL REMAIN IN A NATURAL UNDISTURBED STATE EXCEPT FOR THOSE ACTIVITIES PERMITTED BY SECTION 23-7 (C) OF THE JAMES CITY COUNTY CODE.
- IN ACCORDANCE WITH SECTION 19-29H OF THE JAMES CITY COUNTY ZONING ORDINANCE, THE NATURAL OPEN SPACE EASEMENTS SHALL REMAIN IN A NATURAL, UNDISTURBED STATE EXCEPT FOR THOSE ACTIVITIES PERMITTED BY SECTION 23-7 (C) OF THE JAMES CITY COUNTY CODE.
- JCSA SHALL BE GRANTED INGRESS/EGRESS AND MAINTENANCE EASEMENTS TO WATER AND SEWER LOCATED WITHIN PRIVATE RIGHT-OF-WAYS.
- ANY EXISTING, UNUSED WELLS SHALL BE ABANDONED IN ACCORDANCE WITH STATE PRIVATE WELL REGULATIONS AND JAMES CITY COUNTY CODE.
- IN ACCORDANCE WITH SECTION 19-14 OF THE SUBDIVISION ORDINANCE THE STREETS WITHIN THIS SUBDIVISION ARE PRIVATE AND SHALL NOT BE MAINTAINED BY THE VIRGINIA DEPARTMENT OF TRANSPORTATION OR JAMES CITY COUNTY.
- UTILITY EASEMENTS DENOTED AS "JCSA UTILITY EASEMENTS" ARE FOR THE EXCLUSIVE USE OF THE JCSA AND THE PROPERTY OWNER. OTHER UTILITY SERVICE PROVIDERS DESIRING TO USE THESE EASEMENTS WITH THE EXCEPTION OF PERPENDICULAR UTILITY CROSSINGS MUST OBTAIN AUTHORIZATION FOR ACCESS AND USE FROM THE JCSA AND THE PROPERTY OWNER. ADDITIONALLY, JCSA SHALL NOT BE HELD RESPONSIBLE FOR ANY DAMAGE TO IMPROVEMENTS WITHIN THIS EASEMENT, FROM ANY CAUSE.

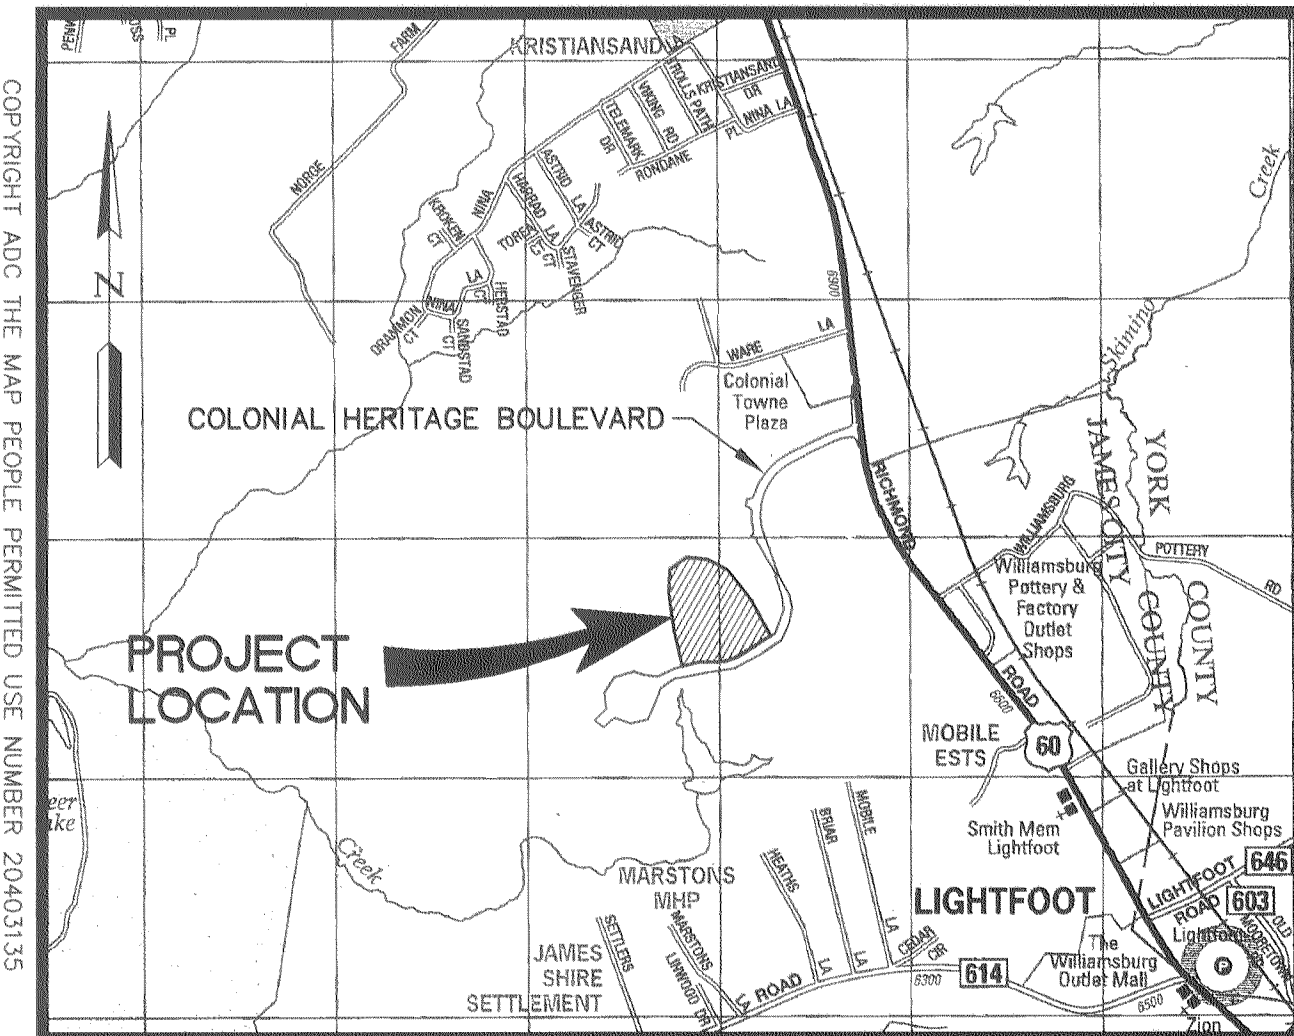

- THIS SITE PLAN AND/OR SUBDIVISION PLAN HAS BEEN REVIEWED AGAINST THE NATURAL RESOURCE INVENTORY IN ACCORDANCE WITH COLONIAL HERITAGE PROFFER #6. THE NATURAL RESOURCE INVENTORY RECOMMENDATIONS HAVE BEEN INCORPORATED INTO THESE DEVELOPMENT PLANS.
- THE PUBLIC UTILITY EASEMENTS AS SHOWN SHALL INCLUDE DOMINION VIRGINIA POWER, VERIZON VIRGINIA, INC. & JAMES CITY SERVICE AUTHORITY.

SURVEYOR'S CERTIFICATE

I HEREBY CERTIFY THAT TO THE BEST OF MY KNOWLEDGE AND BELIEF, THIS PLAT COMPLIES WITH ALL OF THE REQUIREMENTS OF THE BOARD OF SUPERVISORS AND ORDINANCES OF THE COUNTY OF JAMES CITY, VIRGINIA, REGARDING THE PLATTING OF SUBDIVISIONS WITHIN THE COUNTY.

[Signature] 4/11/05
 G. T. WILSON, JR., L.S. #1183 DATE

CERTIFICATE OF APPROVAL

THIS SUBDIVISION IS APPROVED BY THE UNDERSIGNED IN ACCORDANCE WITH EXISTING SUBDIVISION REGULATIONS AND MAY BE ADMITTED TO RECORD.


[Signature] 11/4/05
 SUBDIVISION AGENT OF JAMES CITY COUNTY DATE

**AREA TABULATION
 COLONIAL HERITAGE
 PHASE TWO, SECTION THREE
 LOTS 1 - 66**

	SQUARE FEET	ACRES
AREA OF RESIDENTIAL LOTS	495,953 S.F.	11.39 AC.±
AREA OF RIGHT OF WAY	136,575 S.F.	3.13 AC.±
AREA OF COMMON OPEN SPACE	24,995 S.F.	0.57 AC.±
TOTAL AREA SUBDIVIDED	657,523 S.F.	15.09 AC.±
NUMBER OF LOTS	66	
AVERAGE LOT SIZE	7,514 S.F.	0.17 AC.±
SMALLEST LOT (LOT 42)	3,250 S.F.	0.07 AC.±
LARGEST LOT (LOT 18)	14,108 S.F.	0.32 AC.±
GROSS LOTS PER ACRE	4.37	

City of Williamsburg & County of James City
 Circuit Court: This PLAT was recorded on
15 November 2005
 at 8:48 AM/PM/PB PG
 DOCUMENT # 050026991
 BETSY B. WOOLRIDGE, CLERK
[Signature] Clerk


STATE OF VIRGINIA
 CITY OF WILLIAMSBURG & COUNTY OF JAMES CITY CIRCUIT COURT. THIS 15th DAY OF November, 2005.
 THE PLAT SHOWN HEREON WAS PRESENTED AND ADMITTED TO THE RECORD AS THE LAW DIRECTS. © 8:48 AM/PM INSTRUMENT # 050026991
 TESTE: *[Signature]* By *[Signature]*
 BETSY B. WOOLRIDGE, CLERK *[Signature]* Dep. Clerk

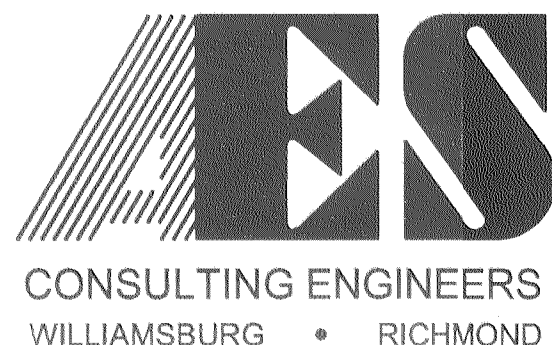

5248 Olde Towne Road, Suite 1
 Williamsburg, Virginia 23188
 (757) 253-0040
 Fax (757) 220-8994

**PLAT OF SUBDIVISION
 COLONIAL HERITAGE
 PHASE TWO, SECTION THREE
 LOTS 1-66
 PREPARED FOR COLONIAL HERITAGE LLC**



STONEHOUSE DISTRICT JAMES CITY COUNTY VIRGINIA

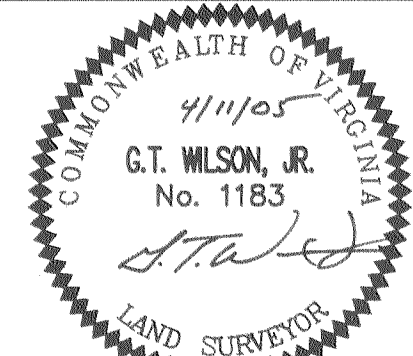

No.	DATE	REVISION / COMMENT / NOTE	BY
		3 Large/Small Plat(s) Recorded hereon as # 050026991	
2	8/16/05	CHANGED SIDE & REAR BUILDING SETBACKS FROM 3 FEET TO 5 FEET	AWT
1	4/26/05	ADDED EASEMENT LABELS PER J.C.C. COMMENT LETTER DATED 6/14/05	AWT

Designed	Drawn
AES	AWT
Scale	Date
NOTED	4/11/05
Project No.	
8881-26	
Drawing No.	
1 OF 3	

#050026991

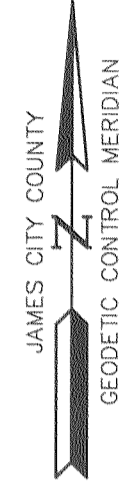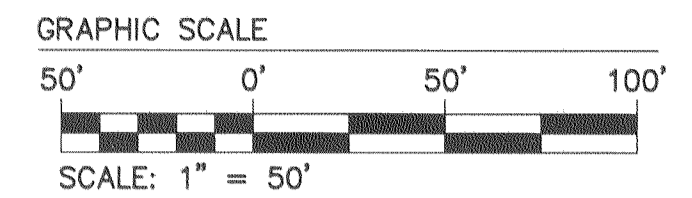

GOLF HOLE #9 J.C.C. SITE PLAN #SP-86-03

J.C.C. COORDINATES N 3,654,474.2748 E 11,986,629.7123



GOLF HOLE #1 J.C.C. SITE PLAN #SP-86-03

COMMON OPEN SPACE #3 4,055 S.F. 0.09 AC.

COMMON OPEN SPACE #1 4,235 S.F. 0.10 AC.


COMMON OPEN SPACE #2 16,705 S.F. 0.38 AC.

SEE SHEET 3 FOR CURVE DATA

COLONIAL HERITAGE PHASE TWO, SECTION ONE (BY UNRECORDED PLAT PREPARED BY AES CONSULTING ENGINEERS)

City of Williamsburg & County of James City Circuit Court. This PLAT was recorded on 15 November 2005 at 8:48 AM/PM TB PG DOCUMENT # 050026991 BETSY B. WOOLRIDGE, CLERK

THIS SHEET ADDRESSES LOTS 1 - 8, 25 - 31, 32 - 43 AND 44 - 58

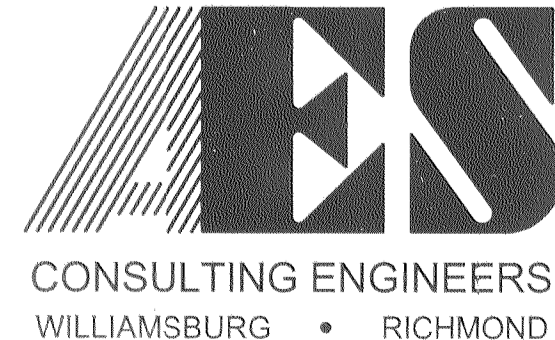

2548 Olde Towne Road, Suite 1 Williamsburg, Virginia 23188 (757) 253-0040 Fax (757) 220-8994

PLAT OF SUBDIVISION COLONIAL HERITAGE PHASE TWO, SECTION THREE LOTS 1-66 PREPARED FOR COLONIAL HERITAGE LLC STONEHOUSE DISTRICT JAMES CITY COUNTY VIRGINIA

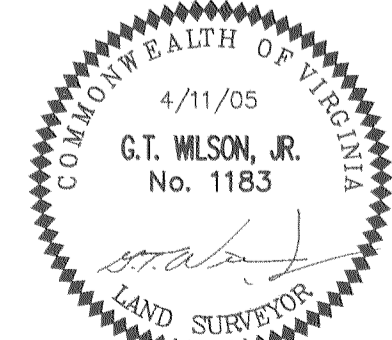




Table with 4 columns: No., DATE, REVISION / COMMENT / NOTE, BY. Includes entries for 8/16/05 and 4/26/05.

Table with 2 columns: AES, AWT. Includes fields for Scale (1" = 50'), Date (4/11/05), Project No. (8881-26), Drawing No., and Page (2 OF 3).

S:\Jobs\8881126-Phase II - Section 3\dwg\Plats\888126P02.dwg, 8/17/2005 11:22:13 AM

#050026991

THIS SHEET ADDRESSES LOTS 9 - 24 AND LOTS 59 - 66

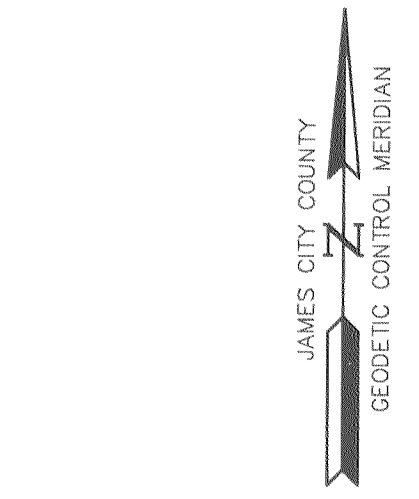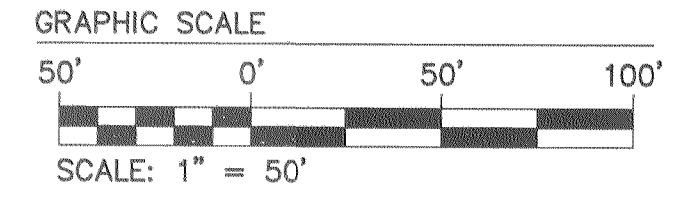

GOLF HOLE #1
J.C.C. SITE PLAN #SP-86-03


GOLF HOLE #9
J.C.C. SITE PLAN #SP-86-03

J.C.C. COORDINATES
N 3,655,011.5057
E 11,985,774.2257

J.C.C. COORDINATES
N 3,655,304.0404
E 11,986,301.3994

City of Williamsburg & County of James City
Circuit Court - This PLAT was recorded on
4/11/05
at 8:18 AM
DOCUMENT # 050026991
Betsy B. Woolridge, CLERK


S:\obs\888126-Phase II - Section 3\dwg\Plats\888126P03.dwg, 8/17/2005 11:21:14 AM

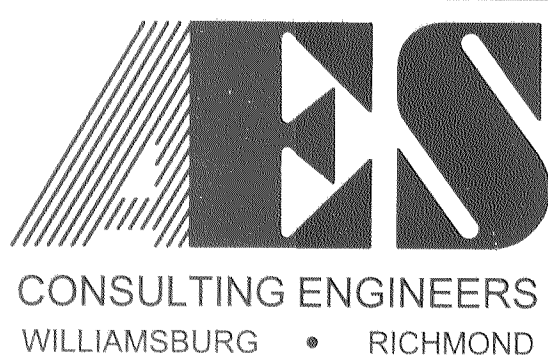

5248 Olde Towne Road, Suite 1
Williamsburg, Virginia 23188
(757) 253-0040
Fax (757) 220-8994

PLAT OF SUBDIVISION
COLONIAL HERITAGE
PHASE TWO, SECTION THREE
LOTS 1-66
PREPARED FOR COLONIAL HERITAGE LLC

STONEHOUSE DISTRICT JAMES CITY COUNTY VIRGINIA

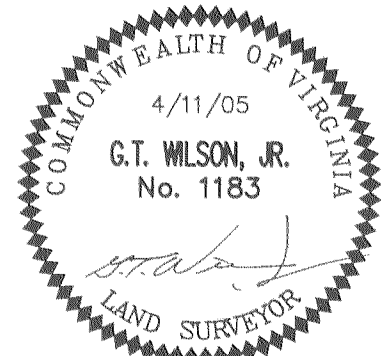


No.	DATE	REVISION / COMMENT / NOTE	BY
2	8/16/05	CHANGED SIDE & REAR BUILDING SETBACKS FROM 3 FEET TO 5 FEET	AWT
1	4/26/05	ADDED EASEMENT LABELS PER J.C.C. COMMENT LETTER DATED 6/14/05	AWT

Designed AES	Drawn AWT
Scale 1" = 50'	Date 4/11/05
Project No. 8881-26	
Drawing No. 3 OF 3	

CURVE	DELTA	RADIUS	ARC	TANGENT	CHORD	CHORD BEARING
C1	6°23'00"	500.00	55.71	27.88	55.68	S65°13'16"W
C2	90°00'00"	35.00	54.98	35.00	49.50	N66°35'14"W
C3	90°04'48"	35.00	55.03	35.05	49.53	S23°27'10"W
C4	20°18'04"	965.00	341.92	172.77	340.13	S78°38'36"W
C5	90°00'00"	35.00	54.98	35.00	49.50	N46°12'22"W
C6	90°00'00"	35.00	54.98	35.00	49.50	S43°47'38"W
C7	7°32'09"	570.00	74.97	37.54	74.91	S85°01'34"W

CURVE	DELTA	RADIUS	ARC	TANGENT	CHORD	CHORD BEARING
R1	29°08'18"	325.00	165.28	84.47	163.51	S13°21'47"W
R2	25°01'55"	175.00	76.46	38.85	75.85	S40°26'54"W
R3	59°06'43"	50.00	51.58	28.35	49.33	N23°24'30"E
R4	182°39'57"	70.00	223.18	-	139.96	S85°11'08"W
R5	59°06'43"	50.00	51.58	28.35	49.33	S33°02'14"E
R6	41°00'22"	175.00	125.24	65.44	122.59	N42°05'25"W
R7	90°00'00"	25.00	39.27	25.00	35.36	N43°47'38"E
R8	20°22'52"	800.00	284.57	143.81	283.08	N78°36'12"E
R9	90°00'00"	25.00	39.27	25.00	35.36	S66°35'14"E
R10	90°00'00"	25.00	39.27	25.00	35.36	N43°47'38"E
R11	20°22'52"	500.00	177.85	89.88	176.92	N78°36'12"E
R12	90°00'00"	25.00	39.27	25.00	35.36	S66°35'14"E
R13	90°00'00"	25.00	39.27	25.00	35.36	S23°24'46"W
R14	20°22'52"	750.00	266.80	134.82	265.38	S78°36'12"W
R15	90°00'00"	25.00	39.27	25.00	35.36	N46°12'22"W
R16	29°08'18"	275.00	139.85	71.47	138.35	N13°21'47"E
R17	130°28'49"	125.00	284.66	271.02	227.02	S86°49'39"E
R18	90°00'00"	25.00	39.27	25.00	35.36	S23°24'46"W
R19	20°22'52"	450.00	160.08	80.89	159.23	S78°36'12"W
R20	90°00'00"	25.00	39.27	25.00	35.36	N46°12'22"W

LOT	DELTA	RADIUS	ARC	TANGENT	CHORD	CHORD BEARING
10	10°07'13"	325.00	57.41	28.78	57.33	S03°51'15"W
11	10°48'40"	325.00	61.32	30.75	61.23	S14°19'11"W
12	8°12'25"	325.00	46.55	23.32	46.51	S23°49'44"W
13	20°47'12"	175.00	63.49	32.10	63.14	S38°19'32"W
14A	3°45'31"	70.00	4.59	2.30	4.59	S04°16'06"E
14B	59°06'43"	50.00	51.58	28.35	49.33	N23°24'30"E
14C	4°14'43"	175.00	12.97	6.49	12.96	S50°50'30"W
15	51°32'59"	70.00	62.98	33.80	60.88	S23°23'09"W
16	42°27'09"	70.00	51.87	27.19	50.69	S70°23'13"W
17	42°27'09"	70.00	51.87	27.19	50.69	N67°09'37"W
18	42°27'09"	70.00	51.87	27.19	50.69	N24°42'28"W
19A	59°06'43"	50.00	51.58	28.35	49.33	N33°02'14"W
19B	6°52'59"	175.00	21.02	10.52	21.01	N59°09'07"W
20	24°51'35"	175.00	75.93	38.57	75.34	N43°16'50"W
21	9°15'48"	175.00	28.29	14.18	28.26	N26°13'08"W
32	0°43'00"	800.00	10.00	5.00	10.00	N68°46'16"E
33	2°08'59"	800.00	30.02	15.01	30.01	N70°12'15"E
34	3°18'19"	800.00	46.15	23.08	46.14	N72°55'54"E
35	2°52'08"	800.00	40.06	20.03	40.06	N76°01'08"E
36	1°51'45"	800.00	26.00	13.00	26.00	N78°23'04"E
37	3°35'02"	800.00	50.04	25.03	50.03	N81°06'28"E
38	2°37'31"	800.00	36.66	18.33	36.65	N84°12'44"E
39	1°51'45"	800.00	26.00	13.00	26.00	N86°27'22"E
40	1°24'23"	800.00	19.64	9.82	19.64	N88°05'26"E
43	1°58'03"	35.00	1.20	0.60	1.20	N02°11'23"W
47	4°52'39"	750.00	63.85	31.94	63.83	N86°21'19"E
48	2°17'31"	750.00	30.00	15.00	30.00	N82°46'14"E
49	4°27'02"	750.00	58.26	29.14	58.24	N79°23'57"E
50	4°28'39"	750.00	58.61	29.32	58.60	N74°56'06"E
51	2°17'31"	750.00	30.00	15.00	30.00	N71°33'01"E
52	1°59'29"	750.00	26.07	13.04	26.07	N69°24'31"E
53	2°45'06"	500.00	24.01	12.01	24.01	N69°47'19"E
54	6°00'34"	500.00	52.44	26.25	52.42	N74°10'09"E
55	6°58'02"	500.00	60.80	30.44	60.76	N80°39'27"E
56	4°39'10"	500.00	40.60	20.31	40.59	N86°28'03"E
59	12°31'34"	275.00	60.12	30.18	60.00	S05°03'25"W
61	8°06'33"	450.00	63.69	31.90	63.64	N84°44'22"E
62	9°12'51"	450.00	72.37	36.26	72.29	N76°04'40"E
63	3°03'28"	450.00	24.02	12.01	24.01	N69°56'30"E
64	59°29'20"	125.00	129.78	71.43	124.03	N51°19'54"W
65	25°26'40"	125.00	55.51	28.22	55.06	S86°12'06"W
66A	45°32'49"	125.00	99.37	52.48	96.77	S50°42'21"W
66B	16°36'44"	275.00	79.73	40.15	79.45	S19°37'34"W
CA-1	88°01'57"	35.00	53.78	33.82	48.64	S47°11'23"E

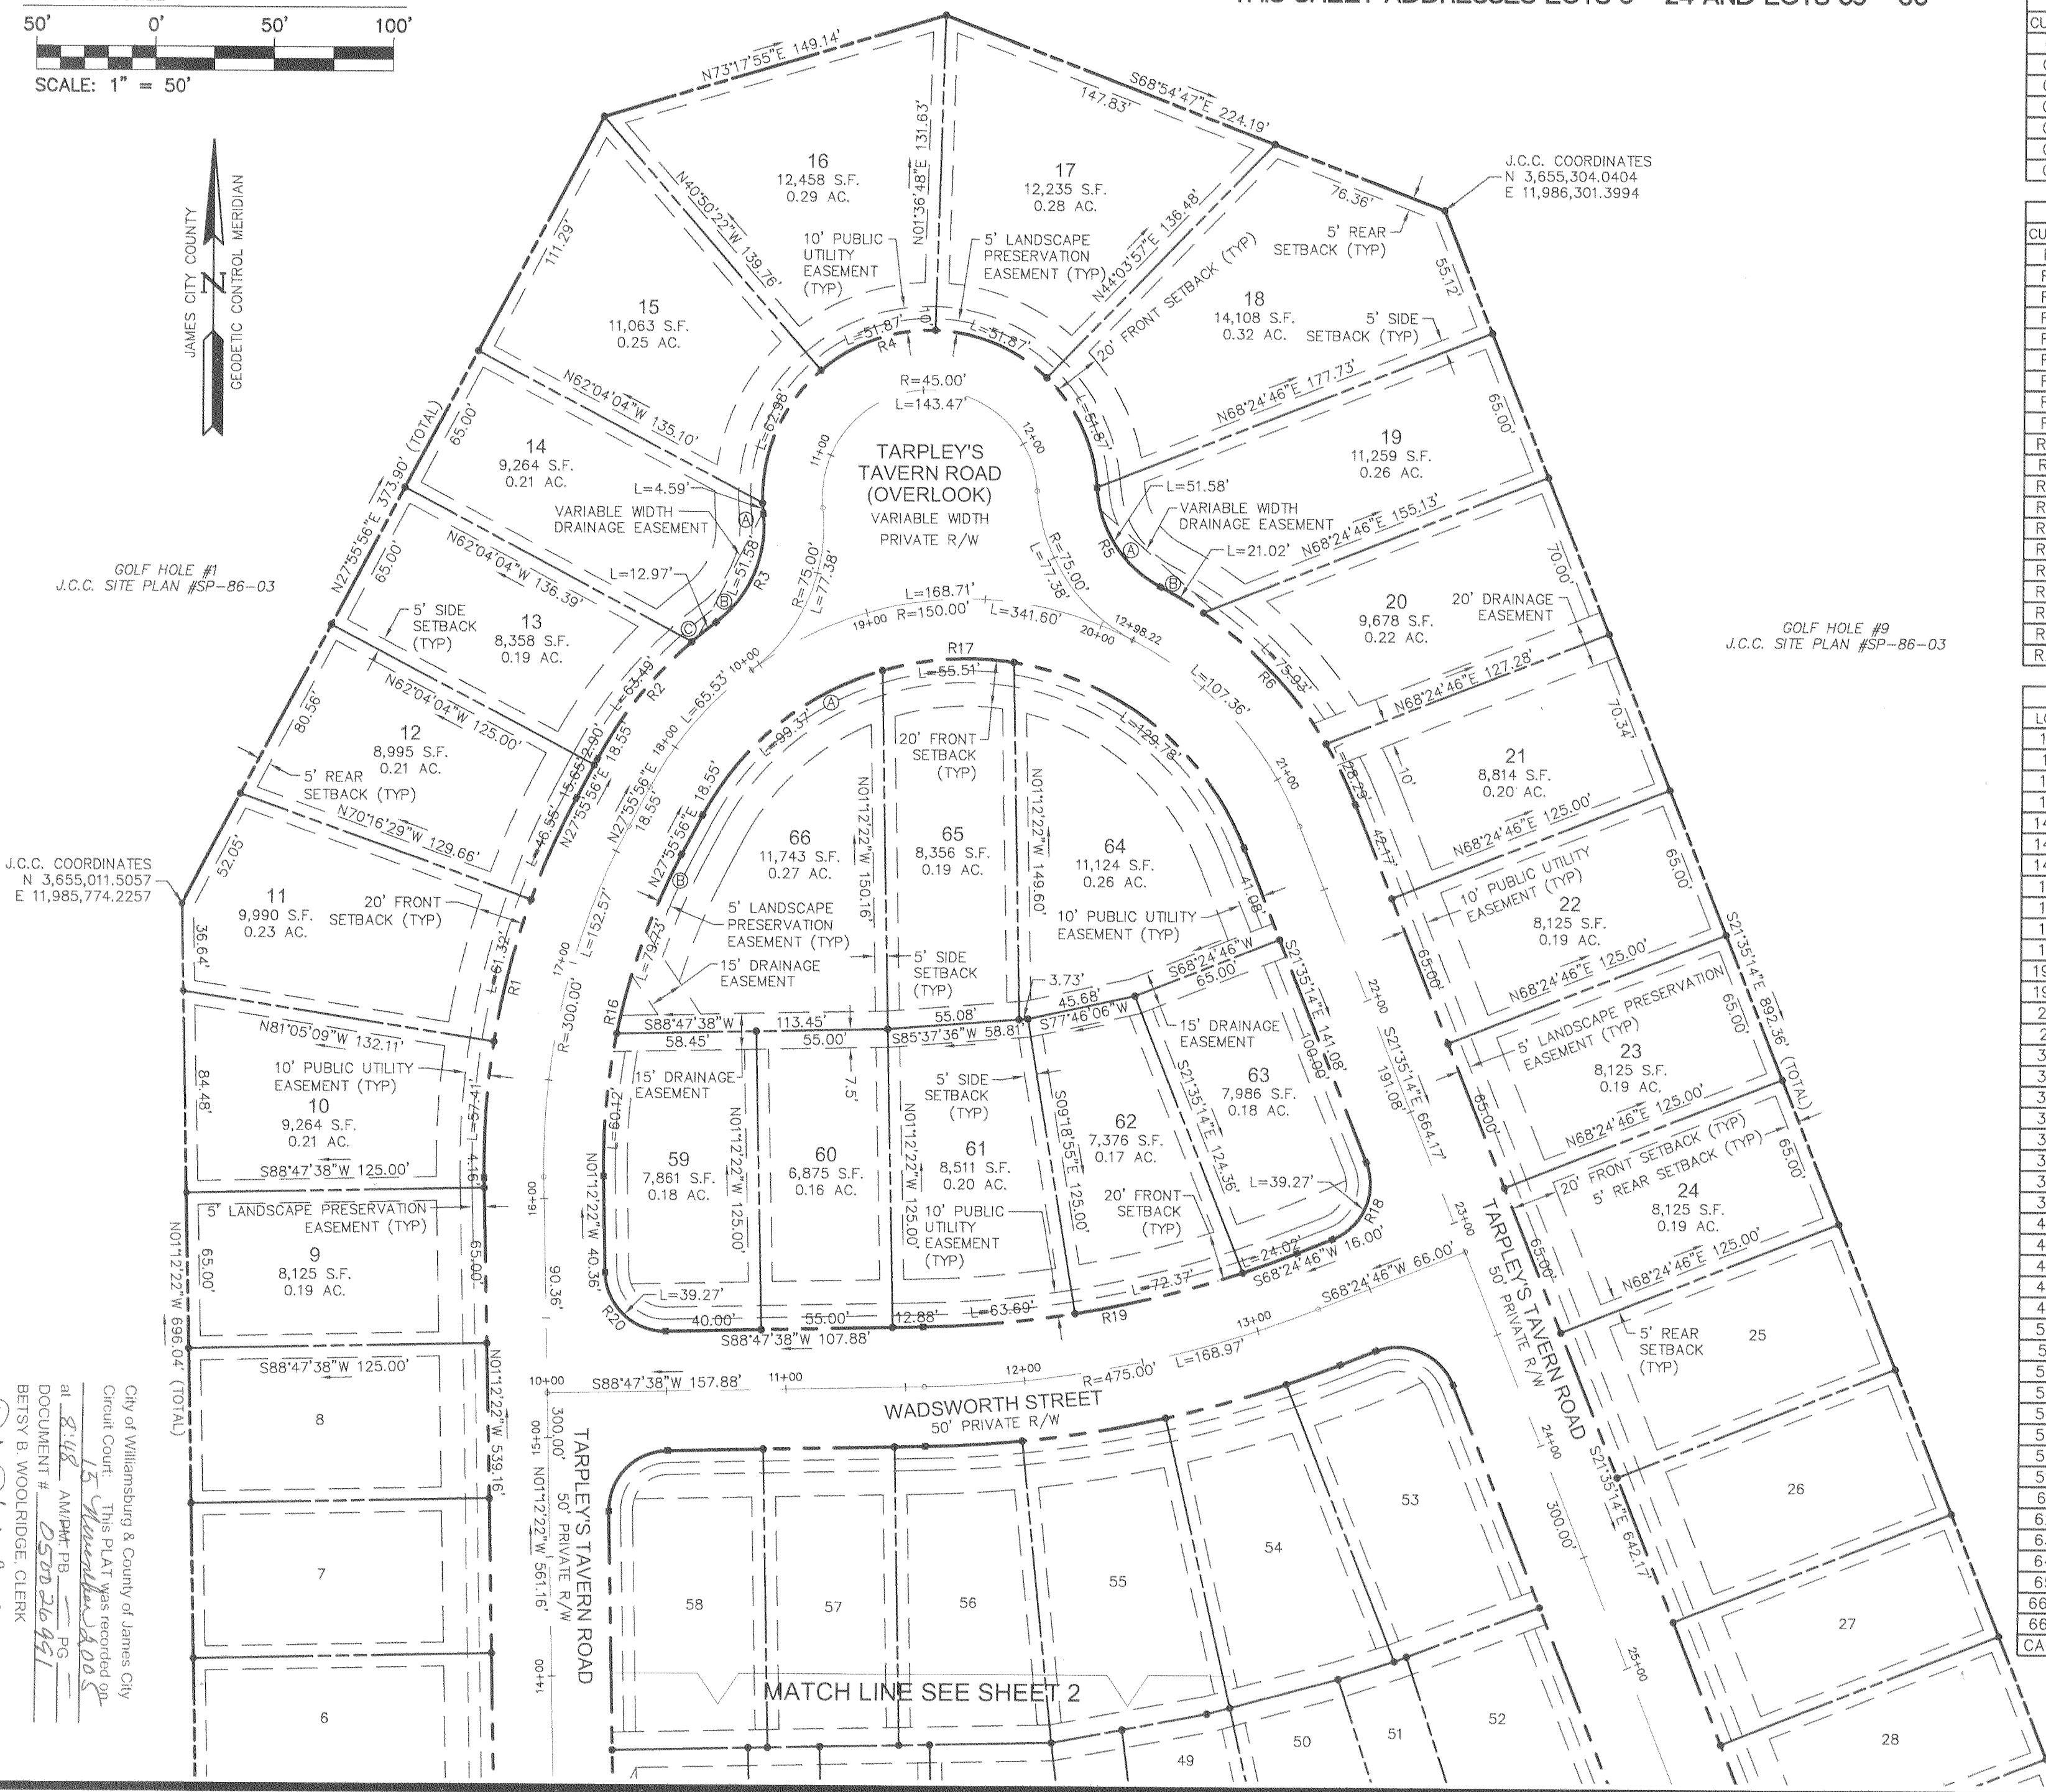

MATCH LINE SEE SHEET 2