




687

# EXHIBIT A

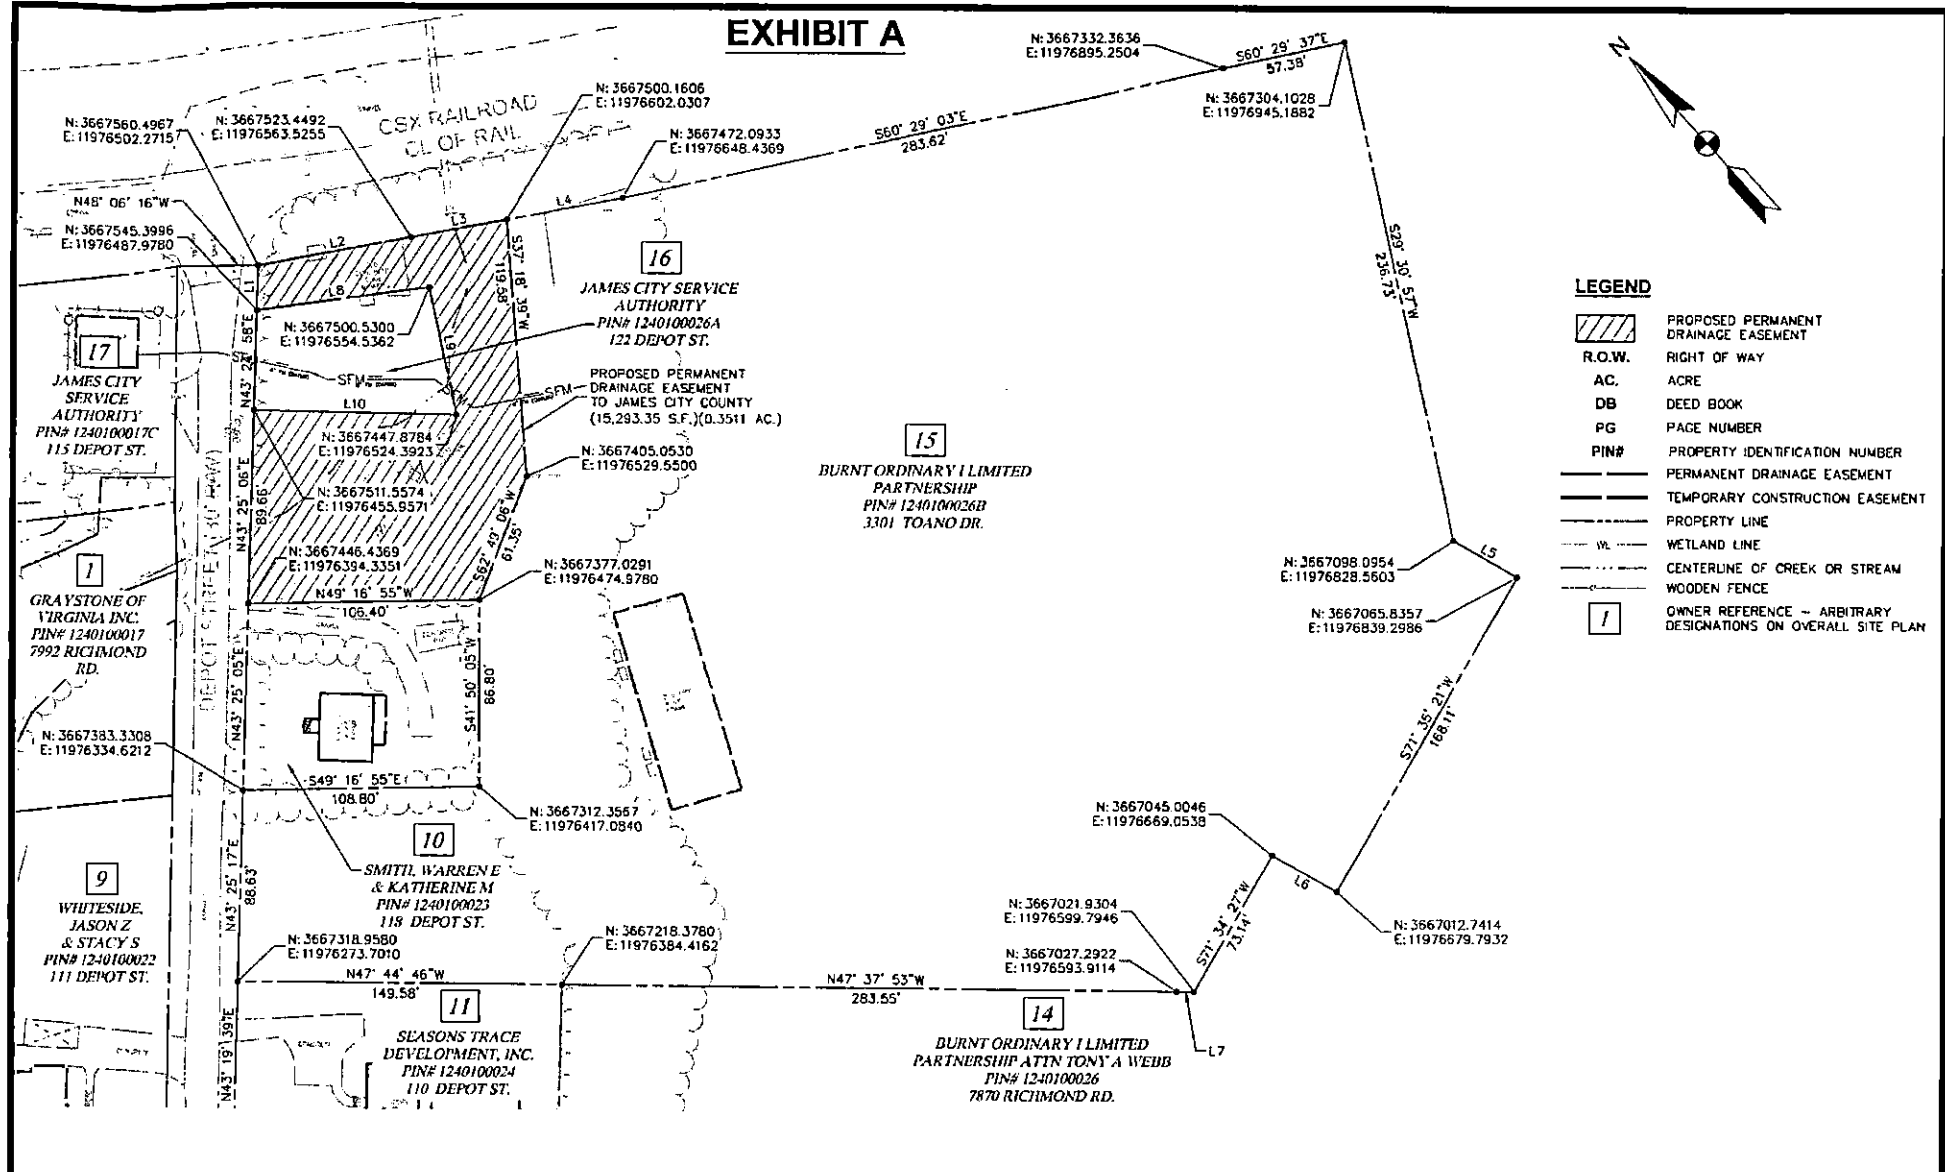

### LEGEND

- PROPOSED PERMANENT DRAINAGE EASEMENT
- R.O.W. RIGHT OF WAY
- AC. ACRE
- DB DEED BOOK
- PG PAGE NUMBER
- PIN# PROPERTY IDENTIFICATION NUMBER
- PERMANENT DRAINAGE EASEMENT
- TEMPORARY CONSTRUCTION EASEMENT
- PROPERTY LINE
- WL WETLAND LINE
- CENTERLINE OF CREEK OR STREAM
- WOODEN FENCE
- 1 OWNER REFERENCE - ARBITRARY DESIGNATIONS ON OVERALL SITE PLAN

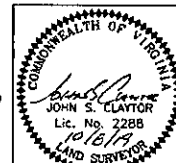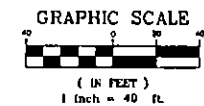

**A. MORTON THOMAS AND ASSOCIATES, INC.**  
 ENGINEERS • PLANNERS • SURVEYORS • LANDSCAPE ARCHITECTS  
 100 GATEWAY CENTRE PARKWAY SUITE 200 - RICHMOND, VA 23236  
 PH (804) 276-6251 - FAX (804) 276-6233



PLAT OF PROPOSED PERMANENT DRAINAGE EASEMENT ACROSS THE PROPERTY OF BURNT ORDINARY I LIMITED PARTNERSHIP  
 PIN# 1240100026B  
 JAMES CITY COUNTY, VIRGINIA

SCALE	CONTOUR INTERVAL	AMT FILE No.
1" = 40'	N/A	15-0127.006
DATE	TAX MAP No.	SHEET
10/08/2019	N/A	1 of 2

RES.	AMT	SURV.	JSC	COMP.	AMT	DES.	AMT	DRN	LAL	CHK.	JSC
------	-----	-------	-----	-------	-----	------	-----	-----	-----	------	-----














787


**SURVEY NOTES:**

1. THIS TOPOGRAPHIC SURVEY WAS COMPLETED UNDER THE DIRECT AND RESPONSIBLE CHARGE OF, JOHN S. CLAYTOR, L.S. FROM AN ACTUAL GROUND SURVEY MADE UNDER MY DIRECT SUPERVISION; THAT THE ORIGINAL DATA WAS OBTAINED ON FEBRUARY 16, 2018; AND THAT THIS PLAT, MAP, OR DIGITAL GEOSPATIAL DATA INCLUDING METADATA MEETS MINIMUM ACCURACY STANDARDS UNLESS OTHERWISE NOTED.
2. THIS FILE IS REFERENCED TO THE VDOT 2014 COORDINATE SYSTEM, NAD83 DATUM, SOUTH ZONE, US SURVEY FEET, GROUND COORDINATE VALUES. THIS COORDINATE BASIS IS ACHIEVED BY TAKING VIRGINIA STATE PLANE COORDINATE AND MULTIPLYING BY THE SCALE FACTOR OF 1.000054093.
3. THE ELEVATIONS DEPICTED IN THIS FILE ARE REFERENCED TO THE NORTH AMERICAN VERTICAL DATUM 1988 (NAVD88).
4. THE HORIZONTAL AND VERTICAL COORDINATE SYSTEMS REFERENCED IN THIS FILE WERE ACHIEVED WITH RTK-GPS SURVEYING TECHNIQUE UTILIZING MULTIPLE AND REDUNDANT OBSERVATIONS VERIFIED TO BE ACCURATE AND WITHIN THE STANDARD ESTABLISHED IN 18 VAC 10-20-382 FOR TOPOGRAPHIC SURVEYS PLOTTED TO A SCALE OF 1" = 40'.
5. THE SURVEYOR WAS NOT PROVIDED A TITLE REPORT. EASEMENTS AND OTHER ENCUMBRANCES OF RECORD MAY NO BE DEPICTED HEREON, AND MAY BE DISCLOSED IN SUCH A REPORT.
6. UNDERGROUND UTILITIES, SUCH AS GAS, WATER, POWER DISTRIBUTION AND TELECOMMUNICATIONS WERE DESIGNATED BY MISS UTILITY TICKET #A803600193-00A, AND LOCATED IN THE AGREED SCOPE OF SERVICES.

**EXHIBIT A**


 
**LEGEND**

-  PROPOSED PERMANENT DRAINAGE EASEMENT
-  R.O.W. RIGHT OF WAY
-  AC. ACRE
-  DB DEED BOOK
-  PG PAGE NUMBER
-  PIN# PROPERTY IDENTIFICATION NUMBER
-  PERMANENT DRAINAGE EASEMENT
-  TEMPORARY CONSTRUCTION EASEMENT
-  PROPERTY LINE
-  W.L. WETLAND LINE
-  CENTERLINE OF CREEK OR STREAM
-  WOODEN FENCE
-  OWNER REFERENCE - ARBITRARY DESIGNATIONS ON OVERALL SITE PLAN

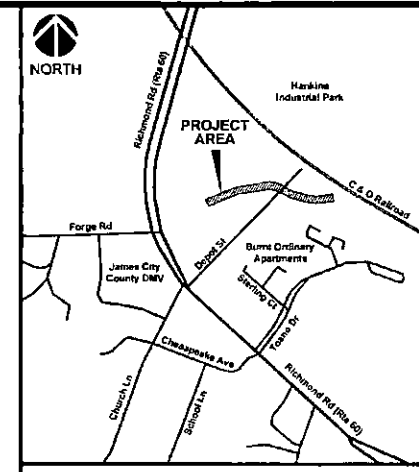

VICINITY MAP  
SCALE 1"=500'

PARCEL LINE TABLE		
LINE #	LENGTH	BEARING
L1	20.79'	N43°28'01.55"E
L2	71.59'	S58°50'01.45"E
L3	45.00'	S58°50'01.45"E
L4	54.23'	S58°50'01.45"E
L5	34.00'	S18°24'39.45"E
L6	34.00'	N18°24'39.45"W
L7	7.96'	S47°39'17.05"E
L8	80.27'	S56°00'52.22"E
L9	60.67'	S29°47'30.78"W
L10	93.48'	N47°03'40.22"W

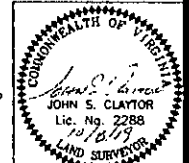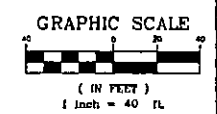

**A. MORTON THOMAS AND ASSOCIATES, INC.**  
 ENGINEERS • PLANNERS • SURVEYORS • LANDSCAPE ARCHITECTS  
 100 GATEWAY CENTRE PARKWAY SUITE 200 - RICHMOND, VA. 23235  
 PH (804) 276-6231 - FAX (804) 276-6233

RES.	AMT	SURV.	JSC	COMP.	AMT	DES.	AMT	DRN.	LAL	CHK.	JSC
------	-----	-------	-----	-------	-----	------	-----	------	-----	------	-----



PLAT OF PROPOSED PERMANENT DRAINAGE EASEMENT ACROSS THE PROPERTY OF BURNT ORDINARY I LIMITED PARTNERSHIP  
 PIN# 1240100026B  
 JAMES CITY COUNTY, VIRGINIA

SCALE	CONTOUR INTERVAL	AMT FILE No.
N/A	N/A	15-0127.006
DATE	TAX MAP No.	SHEET
10/08/2019	N/A	2 of 2