
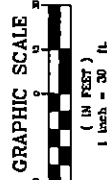
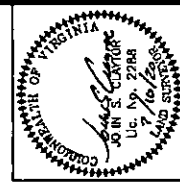


**LEGEND**

- [Symbol] PROPOSED TEMPORARY CONSTRUCTION EASEMENT
- [Symbol] PROPOSED PERMANENT DRAINAGE EASEMENT
- [Symbol] RIGHT OF WAY
- [Symbol] R.O.W.
- [Symbol] AC.
- [Symbol] DB
- [Symbol] PG
- [Symbol] PIN#
- [Symbol] PERMANENT DRAINAGE EASEMENT
- [Symbol] TEMPORARY CONSTRUCTION EASEMENT
- [Symbol] PROPERTY LINE
- [Symbol] WETLAND LINE
- [Symbol] CENTERLINE OF CREEK OR STREAM
- [Symbol] WOODEN FENCE
- [Symbol] OWNER REFERENCE - ARBITRARY DESIGNATIONS ON OVERALL SITE PLAN

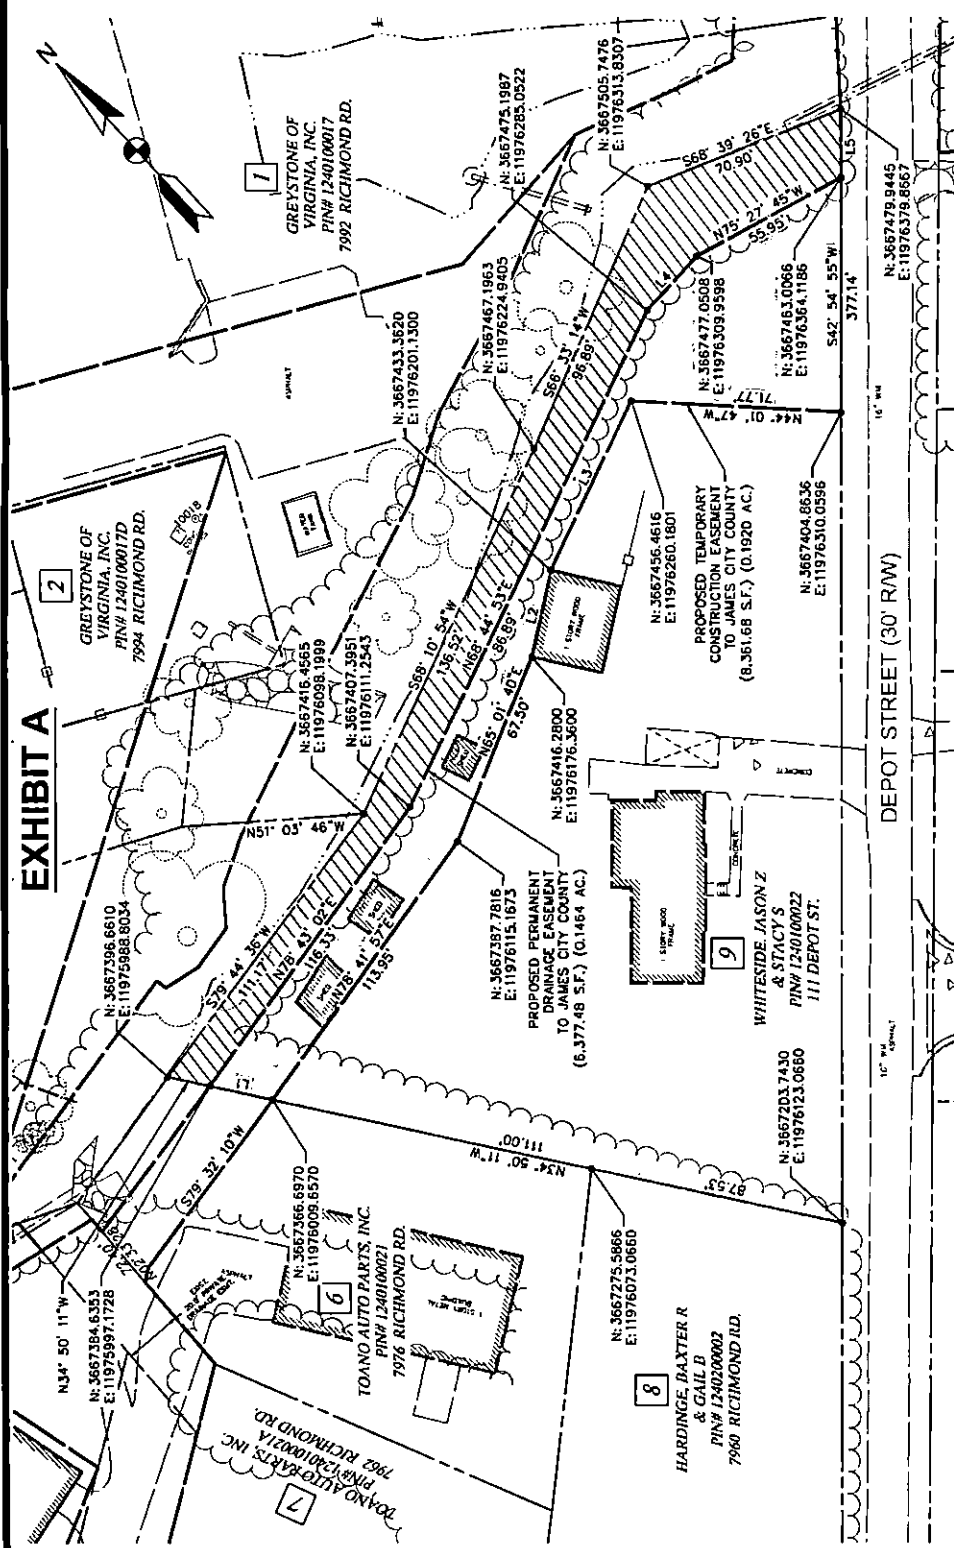

CONTOUR INTERVAL	SCALE	AMT FILE No.
N/A	1" = 30'	15-0127.006
DATE	TAX MAP No.	SHEET
5/22/2020	N/A	1 of 1

PLAT OF PROPOSED TEMPORARY CONSTRUCTION EASEMENT AND PROPOSED PERMANENT DRAINAGE EASEMENT ACROSS THE PROPERTY OF WHITESIDE, JASON Z & STACY S  
 PIN# 1240100022  
 JAMES CITY COUNTY, VIRGINIA

**PARCEL LINE TABLE**

LINE #	LENGTH	BEARING
L1	21.65'	S34°50'11"E
L2	30.03'	N55°24'32"E
L3	83.41'	N68°38'07"E
L4	24.98'	N85°44'50"E
L5	23.13'	S42°54'55"W

5. THE SURVEYOR WAS NOT PROVIDED A TITLE REPORT, EASEMENTS AND OTHER ENCUMBRANCES OF RECORD MAY NOT BE DEPICTED HEREON, AND MAY BE DISCLOSED IN SUCH A REPORT.
6. UNDERGROUND UTILITIES, SUCH AS GAS, WATER, POWER DISTRIBUTION AND TELECOMMUNICATIONS WERE DESIGNATED BY MISS UTILITY TICKET #803600193-00A, AND LOCATED IN THE AGREED SCOPE OF SERVICES.

- SURVEY NOTES:**
1. THIS TOPOGRAPHIC SURVEY WAS COMPLETED UNDER THE DIRECT AND RESPONSIBLE CHARGE OF, JOHN S. CLAYTON, L.S. FROM AN ACTUAL GROUND SURVEY MADE UNDER MY DIRECT SUPERVISION; THAT THE ORIGINAL DATA WAS OBTAINED ON FEBRUARY 16, 2018; AND THAT THIS PLAT, MAP, OR DIGITAL GEOSPATIAL DATA INCLUDING METADATA MEETS MINIMUM ACCURACY STANDARDS UNLESS OTHERWISE NOTED.
  2. THIS FILE IS REFERENCED TO THE VDOT 2014 COORDINATE SYSTEM, NAD83 DATUM, SOUTH ZONE, US SURVEY FEET, GROUND COORDINATE VALUES. THIS COORDINATE BASIS IS ACHIEVED BY TAKING VIRGINIA STATE PLANE COORDINATE AND MULTIPLYING BY THE SCALE FACTOR OF 1.000054093.
  3. THE ELEVATIONS DEPICTED IN THIS FILE ARE REFERENCED TO THE NORTH AMERICAN VERTICAL DATUM 1988 (NAVD88).
  4. THE HORIZONTAL AND VERTICAL COORDINATE SYSTEMS REFERENCED IN THIS FILE WERE ACHIEVED WITH RTK-GPS SURVEYING TECHNIQUE UTILIZING MULTIPLE AND REDUNDANT OBSERVATIONS VERIFIED TO BE ACCURATE AND WITHIN THE STANDARD ESTABLISHED IN 18 VAC 10-20-382 FOR TOPOGRAPHIC SURVEYS PLOTTED TO A SCALE OF 1" = 30'.

**A. MORTON THOMAS AND ASSOCIATES, INC.**  
 ENGINEERS • PLANNERS • SURVEYORS • LANDSCAPE ARCHITECTS  
 100 GAITHERY CENTER PARKWAY SUITE 200 - RICHMOND, VA 23236  
 PH (804) 278-6231 - FAX (804) 278-6233

RES	AMT	SURV	JSC	COMP	AMT	DES	AMT	DEVL	LAL	CHK	JSC
-----	-----	------	-----	------	-----	-----	-----	------	-----	-----	-----

