




1340100010

Site Data

Exist. Total Sites	202
Exist. R.V. Sites	187
Exist. Tent Sites	15
OPEN SPACE AREA	98%
POOL AREA	2630 SQ. FT.
ADDN TO REC. AREA	460 SQ. FT.
TOTAL	3090 SQ. FT.
F.FLOOR TO ROOF	24'-0" HT.

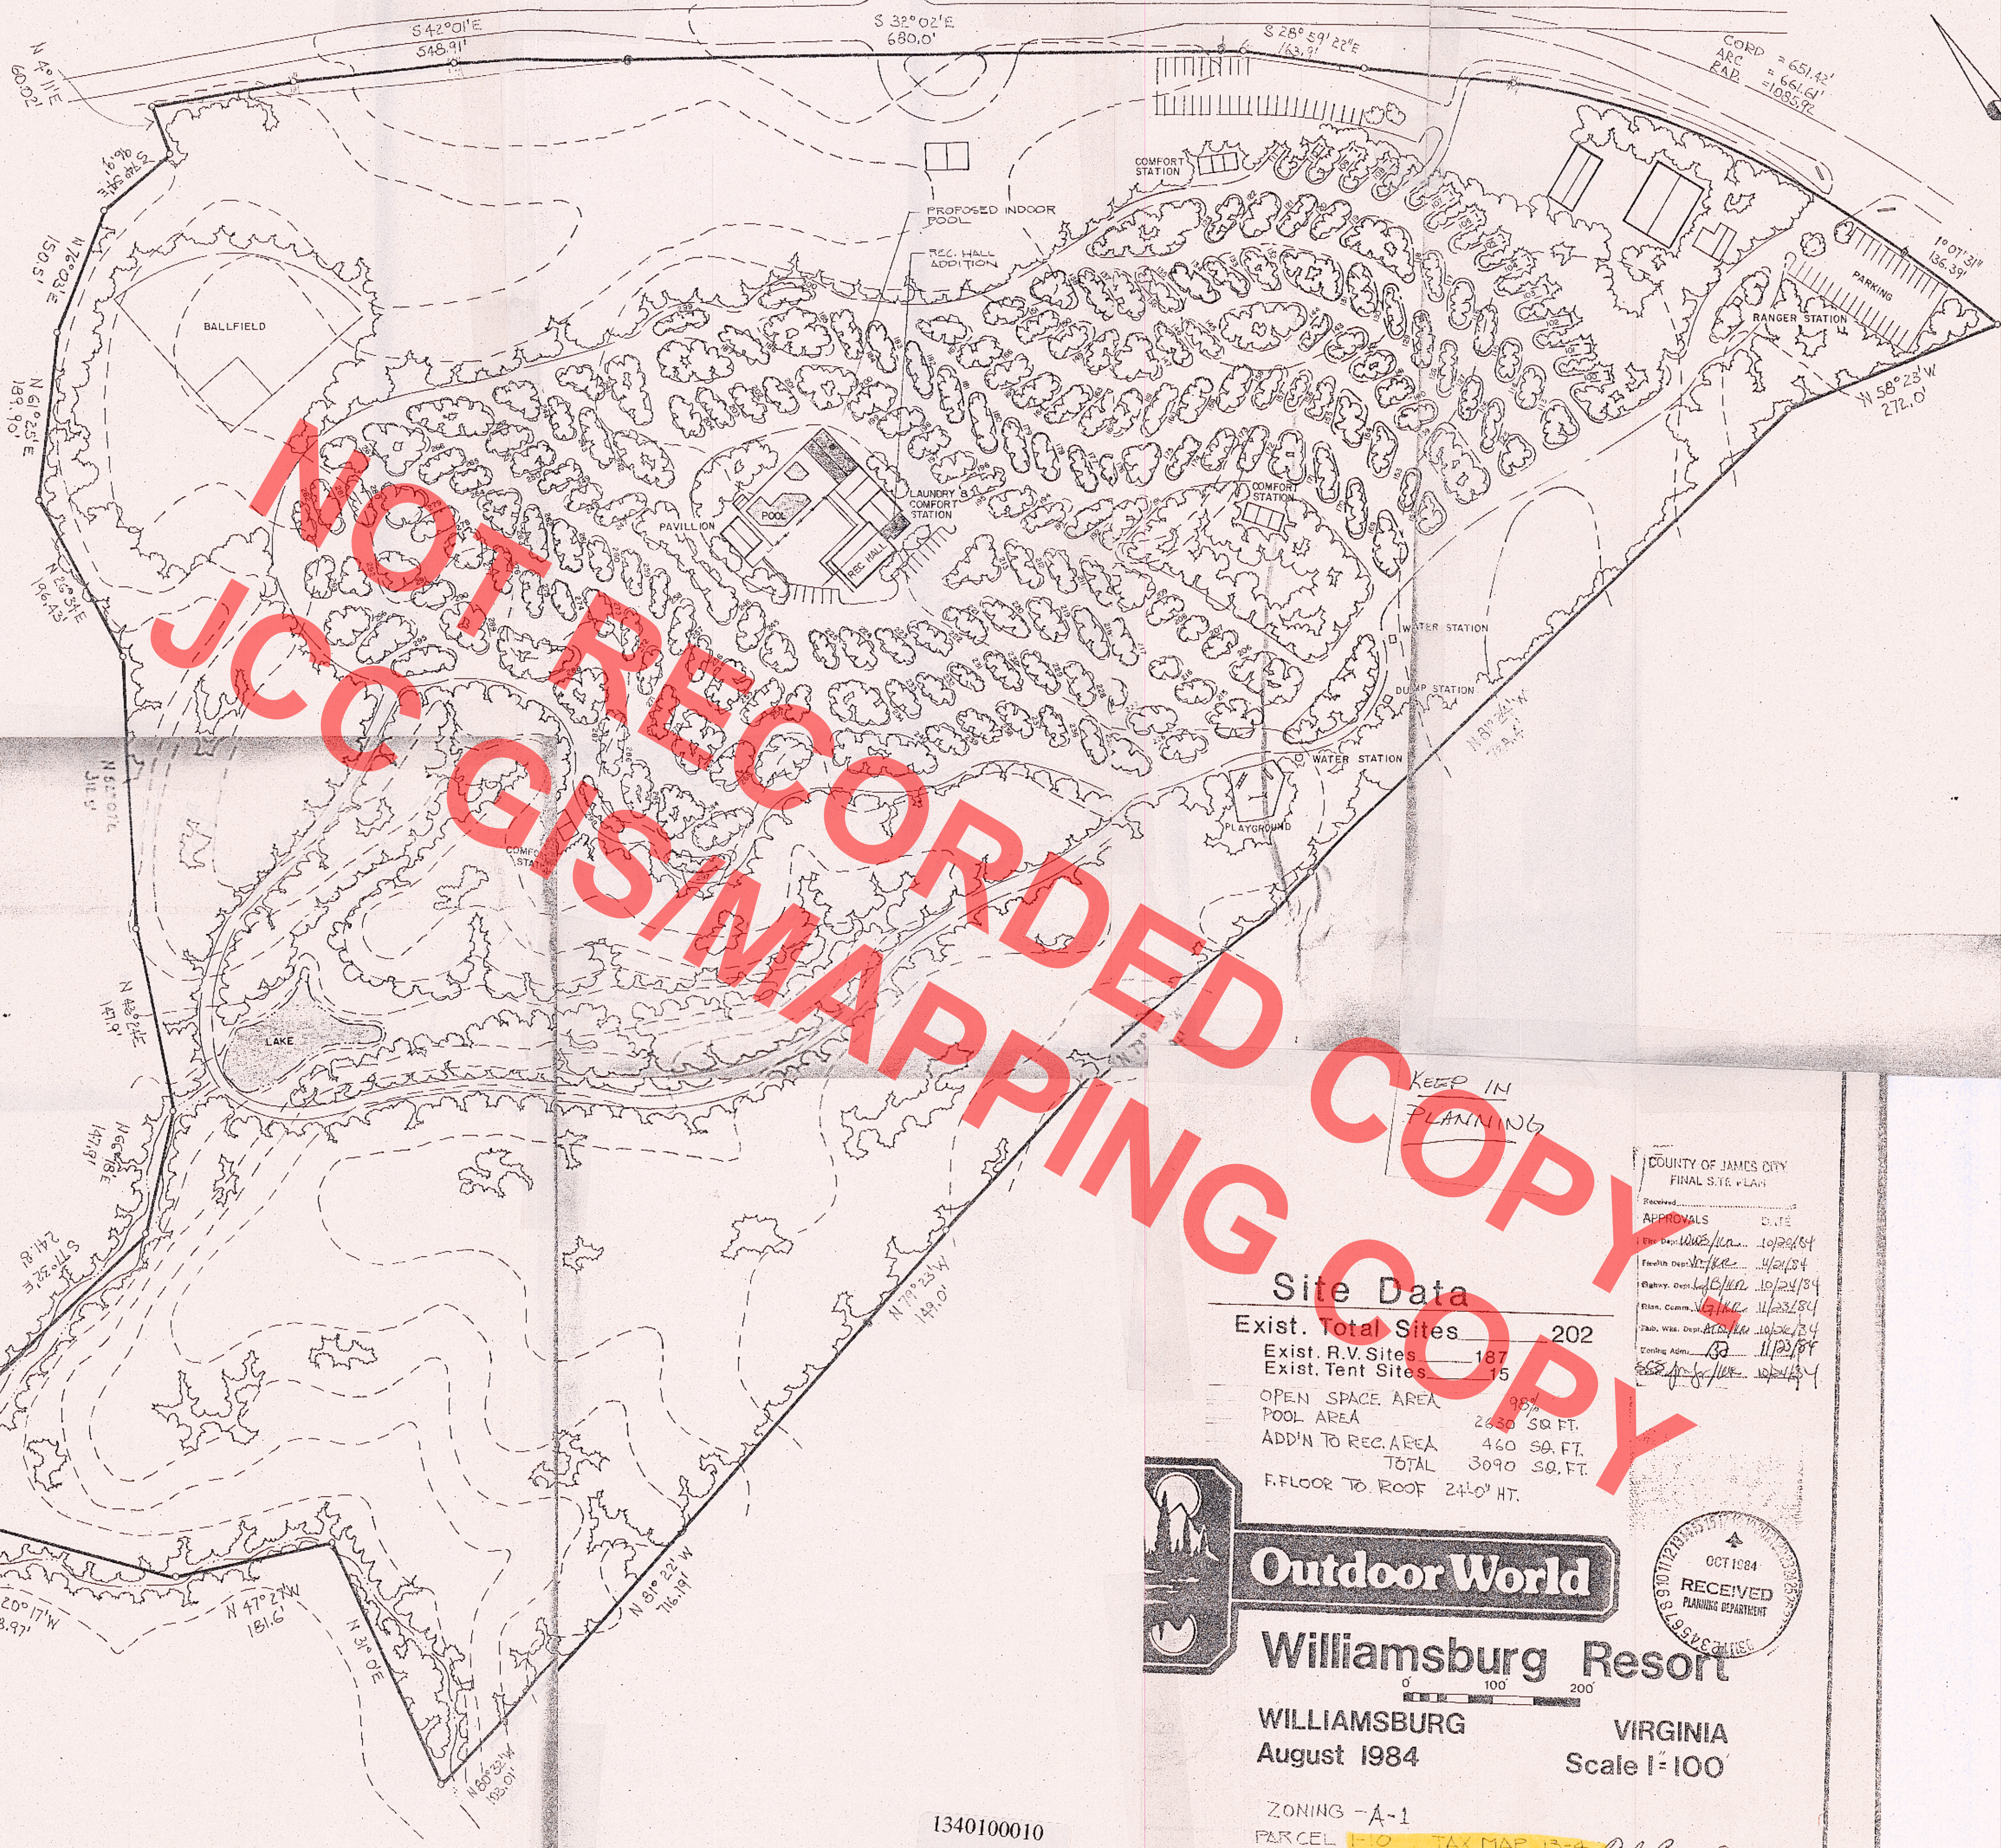

Outdoor World

Williamsburg Resort

WILLIAMSBURG
August 1984

VIRGINIA
Scale 1"=100'

ZONING -A-1
PARCEL 1-10 TAX MAP 13-4

(13-4) (1-10)

COUNTY OF JAMES CITY
FINAL SITE PLAN

APPROVALS	DATE
Eng. Des. W. H. H. / J. H. H.	10/24/84
Health Dept. / J. H. H.	11/24/84
Plat. Comm. / J. H. H.	11/23/84
Pub. Wks. Dept. / J. H. H.	11/23/84
Zoning Adm. / J. H. H.	11/23/84

