VICINITY MAP SCALE 1"=2,000"

CERTIFICATION OF SOURCE OF TITLE

THIS IS TO CERTIFY THAT THE LAND EMBRACED IN THIS SUBDIVISION AND SHOW AS EXISTING TAX MAP PARCEL (38-4)(33-1A) IS IN THE NAME OF FCP SETTLER'S MARKET, L.L.C. AND WAS ACQUIRED FROM UNION BANK, N.A. BY DEED DATED JANUARY 31, 2011 AND DULY RECORDED IN THE CLERK'S OFFICE OF THE CIRCUIT COURT OF THE CITY OF WILLIAMSBURG AND THE COUNTY OF JAMES CITY, VIRGINIA AS INSTRUMENT NUMBER 1010003643.

OWNER'S CONSENT AND DEDICATION

THE SUBDIVISION OF LAND SHOWN ON THIS PLAT AND KNOWN AS "PLAT OF SUBDIVISION PARCEL 2A NEW TOWN SECTION 9 SETTLER'S MARKET AT NEW TOWN' IS WITH THE FREE CONSENT AND IN ACCORDANCE WITH THE DESIRES OF THE UNDERSIGNED OWNER.

FCP SETTLER'S MARKET, LLC, A VIRGINIA LIMITED LIABILITY COMPANY

BY: FCP SETTLER'S MARKET MEMBER, LLC, A MARYLAND LIMITED LIABILITY COMPANY. ITS CLASS A MEMBER AND ITS GENERAL MANAGER

BY: FCP FUND I TRUST, A MARYLAND REAL ESTATE INVESTMENT TRUST, ITS SOLE MEMBER

-ESKO 1. HORHONON ALEX J. MARSHALL VICE PRESIDENT

CERTIFICATE OF NOTARIZATION STATE OF MARYLAND DISTRICT OF COLUMBIA: TO-WT: CORATY OF MONTOOMERY **GENERAL NOTES** 1. ANY EXISTING UNUSED WELLS SHALL BE ABANDONED IN ACCORDANCE WITH STATE PRIVATE WELL REGULATIONS AND JAMES CITY COUNTY CODE.

2. UTILITY EASEMENTS DENOTED AS "JCSA URBAN EASEMENTS" ARE HEREBY DEDICATED TO JAMES CITY COUNTY SERVICE AUTHORITY (JCSA) FOR THE EXCLUSIVE USE OF JCSA AND THE PROPERTY OWNER. OTHER UTILITY SERVICE PROVIDERS DESIRING TO USE THESE EASEMENTS WITH THE EXCEPTION OF APPROXIMATELY PERPENDICULAR (60° TO 120°) UTILITY CROSSINGS MUST OBTAIN AUTHORIZATION FOR ACCESS AND USE FROM THE JCSA AND THE PROPERTY OWNER. ADDITIONALLLY, JCSA SHALL NOT BE HELD RESPONSIBLE FOR ANY DAMAGE TO IMPROVEMENTS WITHIN THIS EASEMENT, FROM ANY CAUSE.

3. THIS PLAT IS FOR THE PURPOSES OF CREATING NEW JCSA URBAN EASEMENTS AND VACATING PORTIONS THE EXISTING JCSA URBAN EASEMENT ONLY.

4. ALL PARCELS SHALL BE SERVED BY PUBLIC SEWER AND PUBLIC WATER.

REFERENCES

PART OF SUBDIVISION, BOUNDARY LINE ADJUSTMENT AND PROPERTY LINE EXTINGUISHMENTS PREPARED BY AES CONSULTING ENGINEERS DATED 07-10-07

INSTRUMENT NO. 050013787 AND INSTRUMENT NO. 050010508 FOR FURTHER DESCRIPTION OF THE EASEMENTS SHOWN ON PLAT.

I, DOROTAY A. LEGYLA A NOTARY PUBLIC IN AND FOR THE DISTRICT OF STATE OF MARYLAND OF HEREBY CERTIFY THAT THE ABOVE PERSONS WHOSE NAMES ARE SIGNED TO THE FOREGOING WRITING HAVE ACKNOWLEDGED THE SAME BEFORE ME IN THE DISTRICT OF COLUMBIA STATE OF MARYLAND GIVEN UNDER MY HAND THIS 12 AL DAY OF JUDE , 2012 2013

NOTARY REGISTRATION NUMBER:

MY COMMISSION EXPIRES

NOTARY PUBLIC STATE OF MARYLAND

CERTIFICATE OF APPROVAL

THIS EASEMENT DEDICATION IS APPROVED BY THE UNDERSIGNED AND MAY BE ADMITTED TO RECORD.

6/14/13

AGENT FOR JAMES CITY SERVICE AUTHORITY

SURVEYOR'S CERTIFICATE

I HEREBY CERTIFY THAT TO THE BEST OF MY KNOWLEDGE AND BELIEF, THIS PLAT COMPLIES WITH ALL OF THE REQUIREMENTS OF THE BOARD OF SUPERVISORS AND ORDINANCES OF THE COUNTY OF JAMES CITY, VIRGINIA, REGARDING THE PLATTING OF SUBDIVISIONS WITHIN THE COUNTY.

THOMAS C. SUBLETT, L.S. #1886

2 Large/MMM Plat(s) Recorded horewith as # \30014825

5248 Olde Towne Road, Suite 1 Williamsburg, Virginia 23188 Phone: (757) 253-0040 Fax: (757) 220-8994

PLAT OF EASEMENT AND VACATION OF A PORTION OF EXISTING **JCSA URBAN EASEMENT**

SETTLERS MARKET

BERKELEY DISTRICT

JAMES CITY COUNTY

STATE OF VIRGINIA

VIRGINIA

CITY OF WILLIAMSBURG & COUNTY OF JAMES CITY CIRCUIT


THE PLAT SHOWN HEREON WAS PRESENTED AND ADMITTED


TO THE RECORD AS THE LAW DIRECTS. 0 10:41 AM/MM INSTRUMENT # 1300:4825


TESTE: <u>latict Maraliss</u>, <u>beputy Clerk</u>
BETSY B. WOOLRIDGE, CLERK

COURT. THIS 19TH DAY OF June 2013.

Project Contacts:	JAG, TCS
Project Number:	6632-89-04
Scale:	Date:
1"=50"	2/15/12
Sheet N	lumber

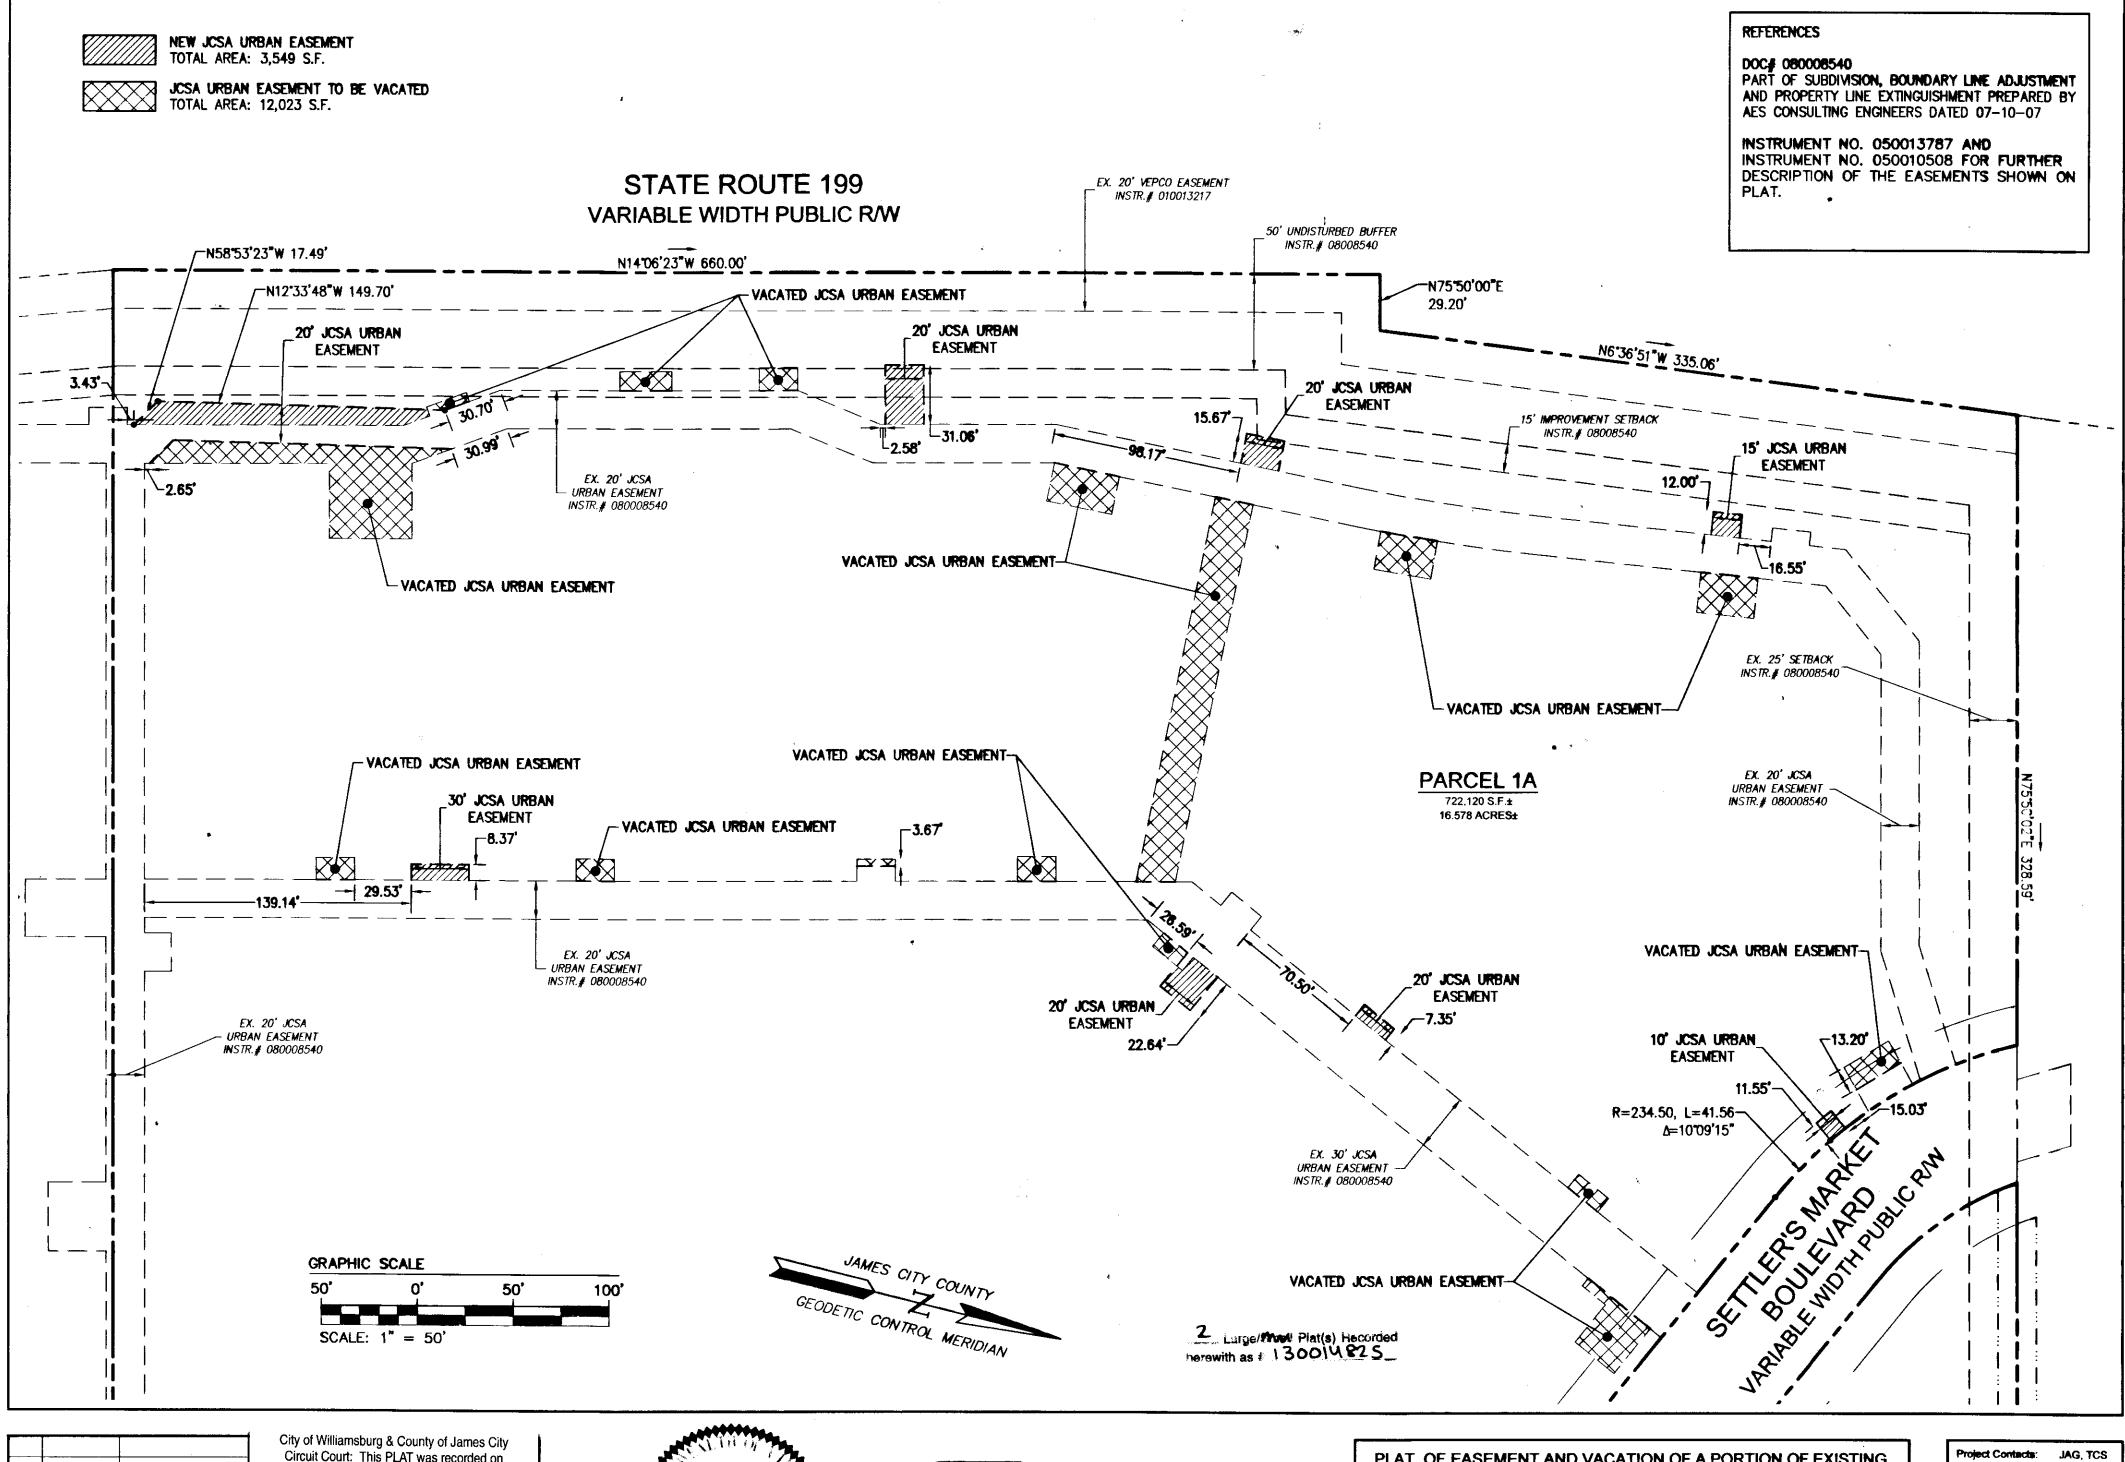

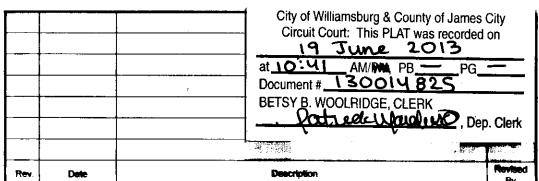

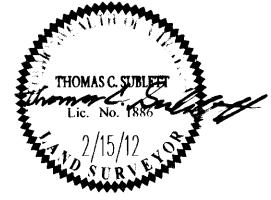



PLAT OF EASEMENT AND VACATION OF A PORTION OF EXISTING JCSA URBAN EASEMENT

SETTLERS MARKET

BERKELEY DISTRICT

JAMES CITY COUNTY

Project Number: 6632-S9-04

Scale: Date: 2/15/12

Sheet Number

2 OF 2

VIRGINIA

S:\Jobs\6632\S9\04-Settlers Site Plan\Survey\Plans\Plats\6632-S9-04-esmt plat c02.o