



180003694

BUILDING 9 (10-PLEX)

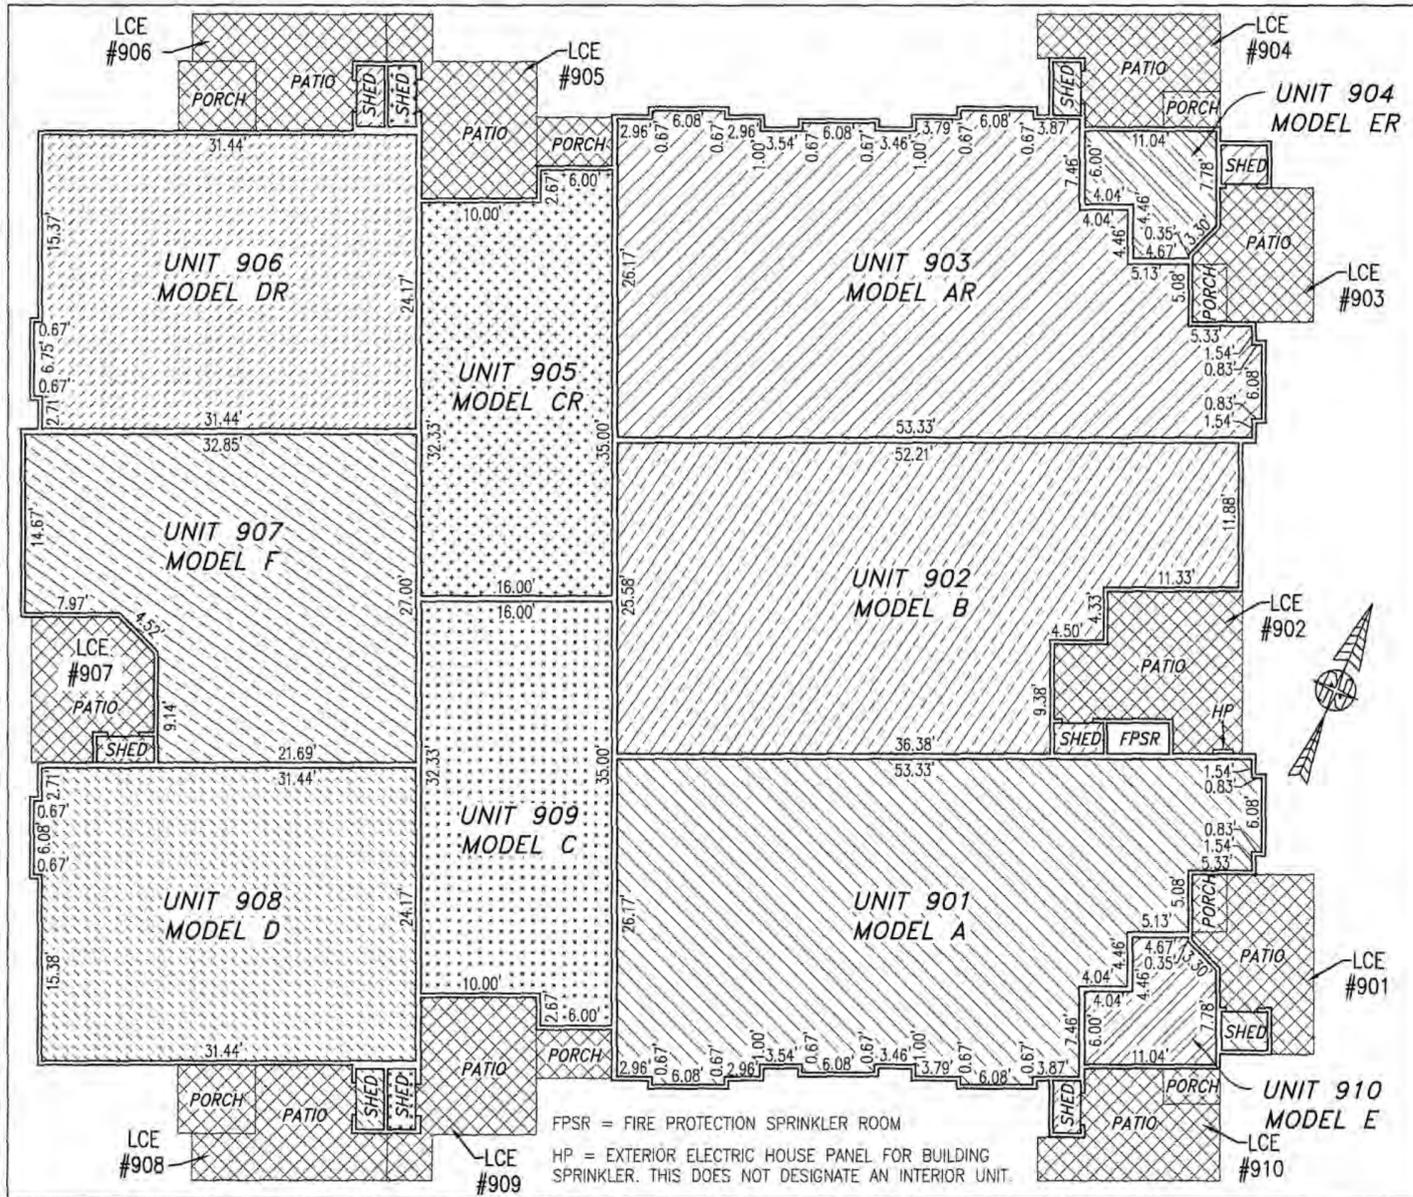

FIRST FLOOR

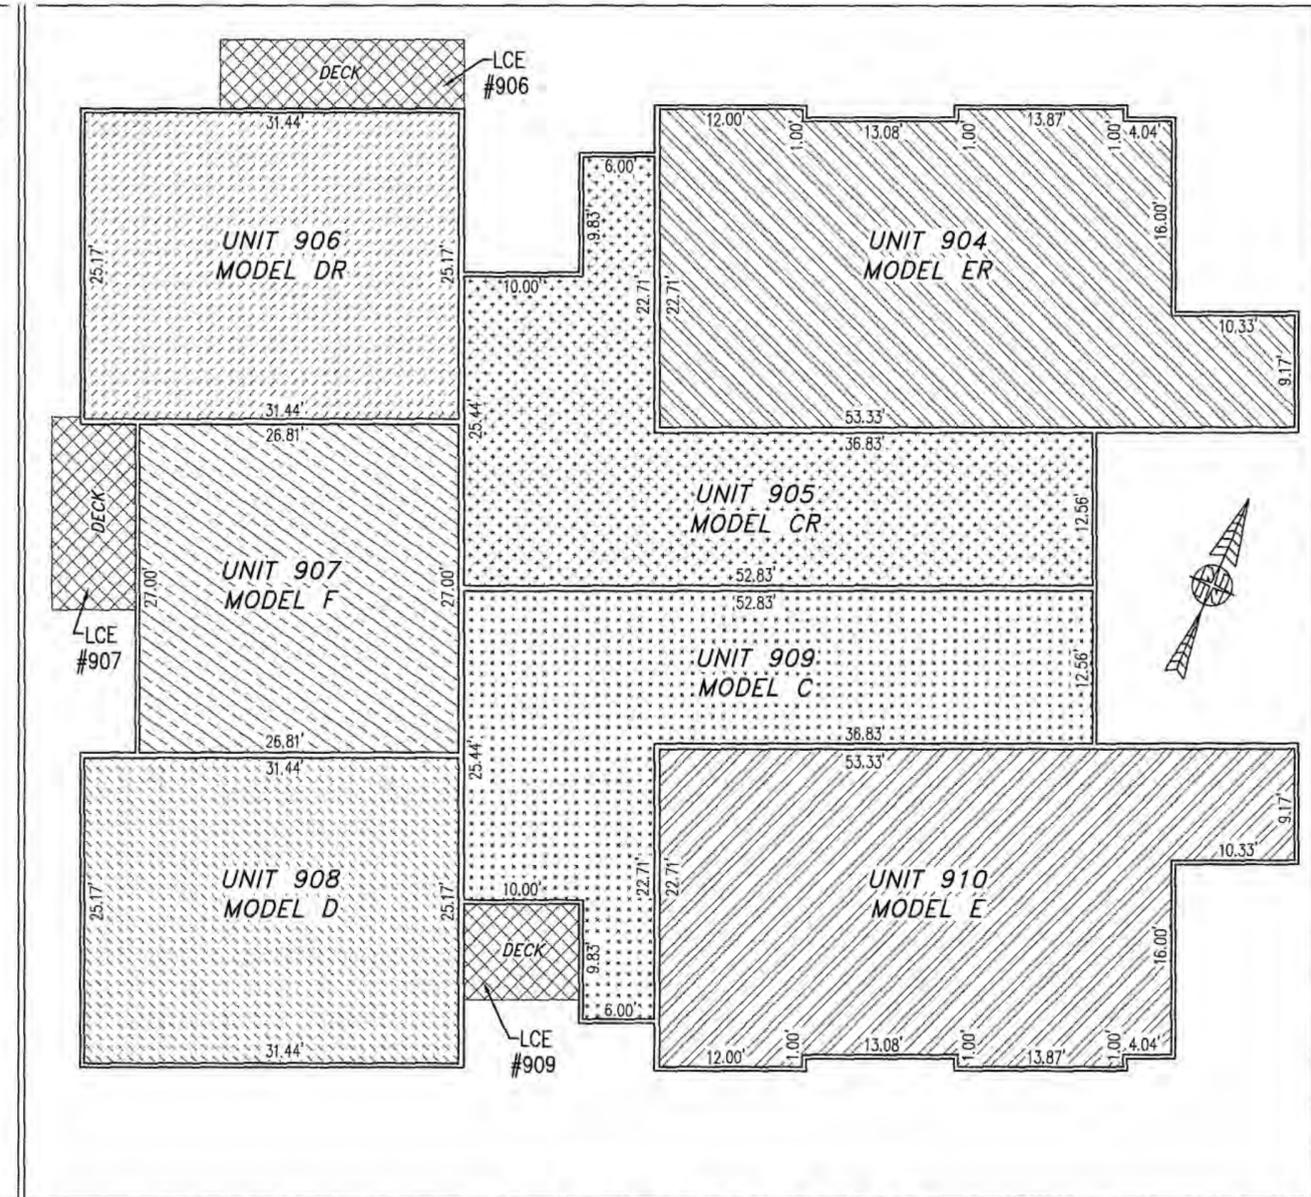

SECOND FLOOR

UNIT ID	UNIT DESCRIPTION	UNIT ADDRESS	PARKING SPACE
A	-INDICATES AREA OF UNIT 901	#901 PROMENADE LANE	165
B	-INDICATES AREA OF UNIT 902	#902 PROMENADE LANE	164
AR	-INDICATES AREA OF UNIT 903	#903 PROMENADE LANE	162
ER	-INDICATES AREA OF UNIT 904	#904 PROMENADE LANE	161
CR	-INDICATES AREA OF UNIT 905	#905 PROMENADE LANE	156
DR	-INDICATES AREA OF UNIT 906	#906 PROMENADE LANE	154
F	-INDICATES AREA OF UNIT 907	#907 PROMENADE LANE	153
D	-INDICATES AREA OF UNIT 908	#908 PROMENADE LANE	152
C	-INDICATES AREA OF UNIT 909	#909 PROMENADE LANE	167
E	-INDICATES AREA OF UNIT 910	#910 PROMENADE LANE	166
HP	HOUSE PANEL (ELECTRIC)	#911 PROMENADE LANE	N/A
FPSR	FIRE PROTECTION SPRINKLER ROOM	#912 PROMENADE LANE	N/A
	-INDICATES COMMON ELEMENT (EXCLUDING AREAS OUTSIDE OF SUBMITTED LAND)		
	-INDICATES LIMITED COMMON ELEMENT (LCE) ASSIGNED TO A UNIT. # UNIT ASSIGNED		


I HEREBY CERTIFY THAT THIS PLAN IS ACCURATE AND THAT IT COMPLIES WITH THE PROVISIONS OF THE CODE OF VIRGINIA OF 1950 AS AMENDED, § 55-79.58 AND I FURTHER CERTIFY THAT ALL UNITS THEREOF DEPICTED HEREON, PURSUANT TO THE CODE OF VIRGINIA § 55-79.58B, ARE SUBSTANTIALLY COMPLETE.

5 Large/Small Plat(s) Recorded
herewith as # 180003694

City of Williamsburg & County of James City
Circuit Court: This PLAT was recorded on
Feb. 20, 2018
at 11:05 AM, PB PG
Document # 180003694
MONA A. FOLEY, CLERK
Meredith J. Frye, Clerk



JCC Subdivision Agent
Approval Not Required

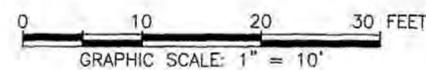

THIS SHEET: FLOOR PLANS

PHASE 9
CONDOMINIUM PLAT AND PLAN
OF
THE PROMENADE
AT
JOHN TYLER
A CONDOMINIUM
JAMES CITY COUNTY, VIRGINIA

Job# 180921



Hayden Frye and Associates, Inc.

Land Surveyors

333 KELLAM ROAD, SUITE 200
VIRGINIA BEACH, VA, 23462
PH: (757) 491-7228 FX: (757) 491-7229

DATE: FEBRUARY 13, 2018

SCALE: 1"=10'

SHEET 5 OF 5 THIS PHASE