
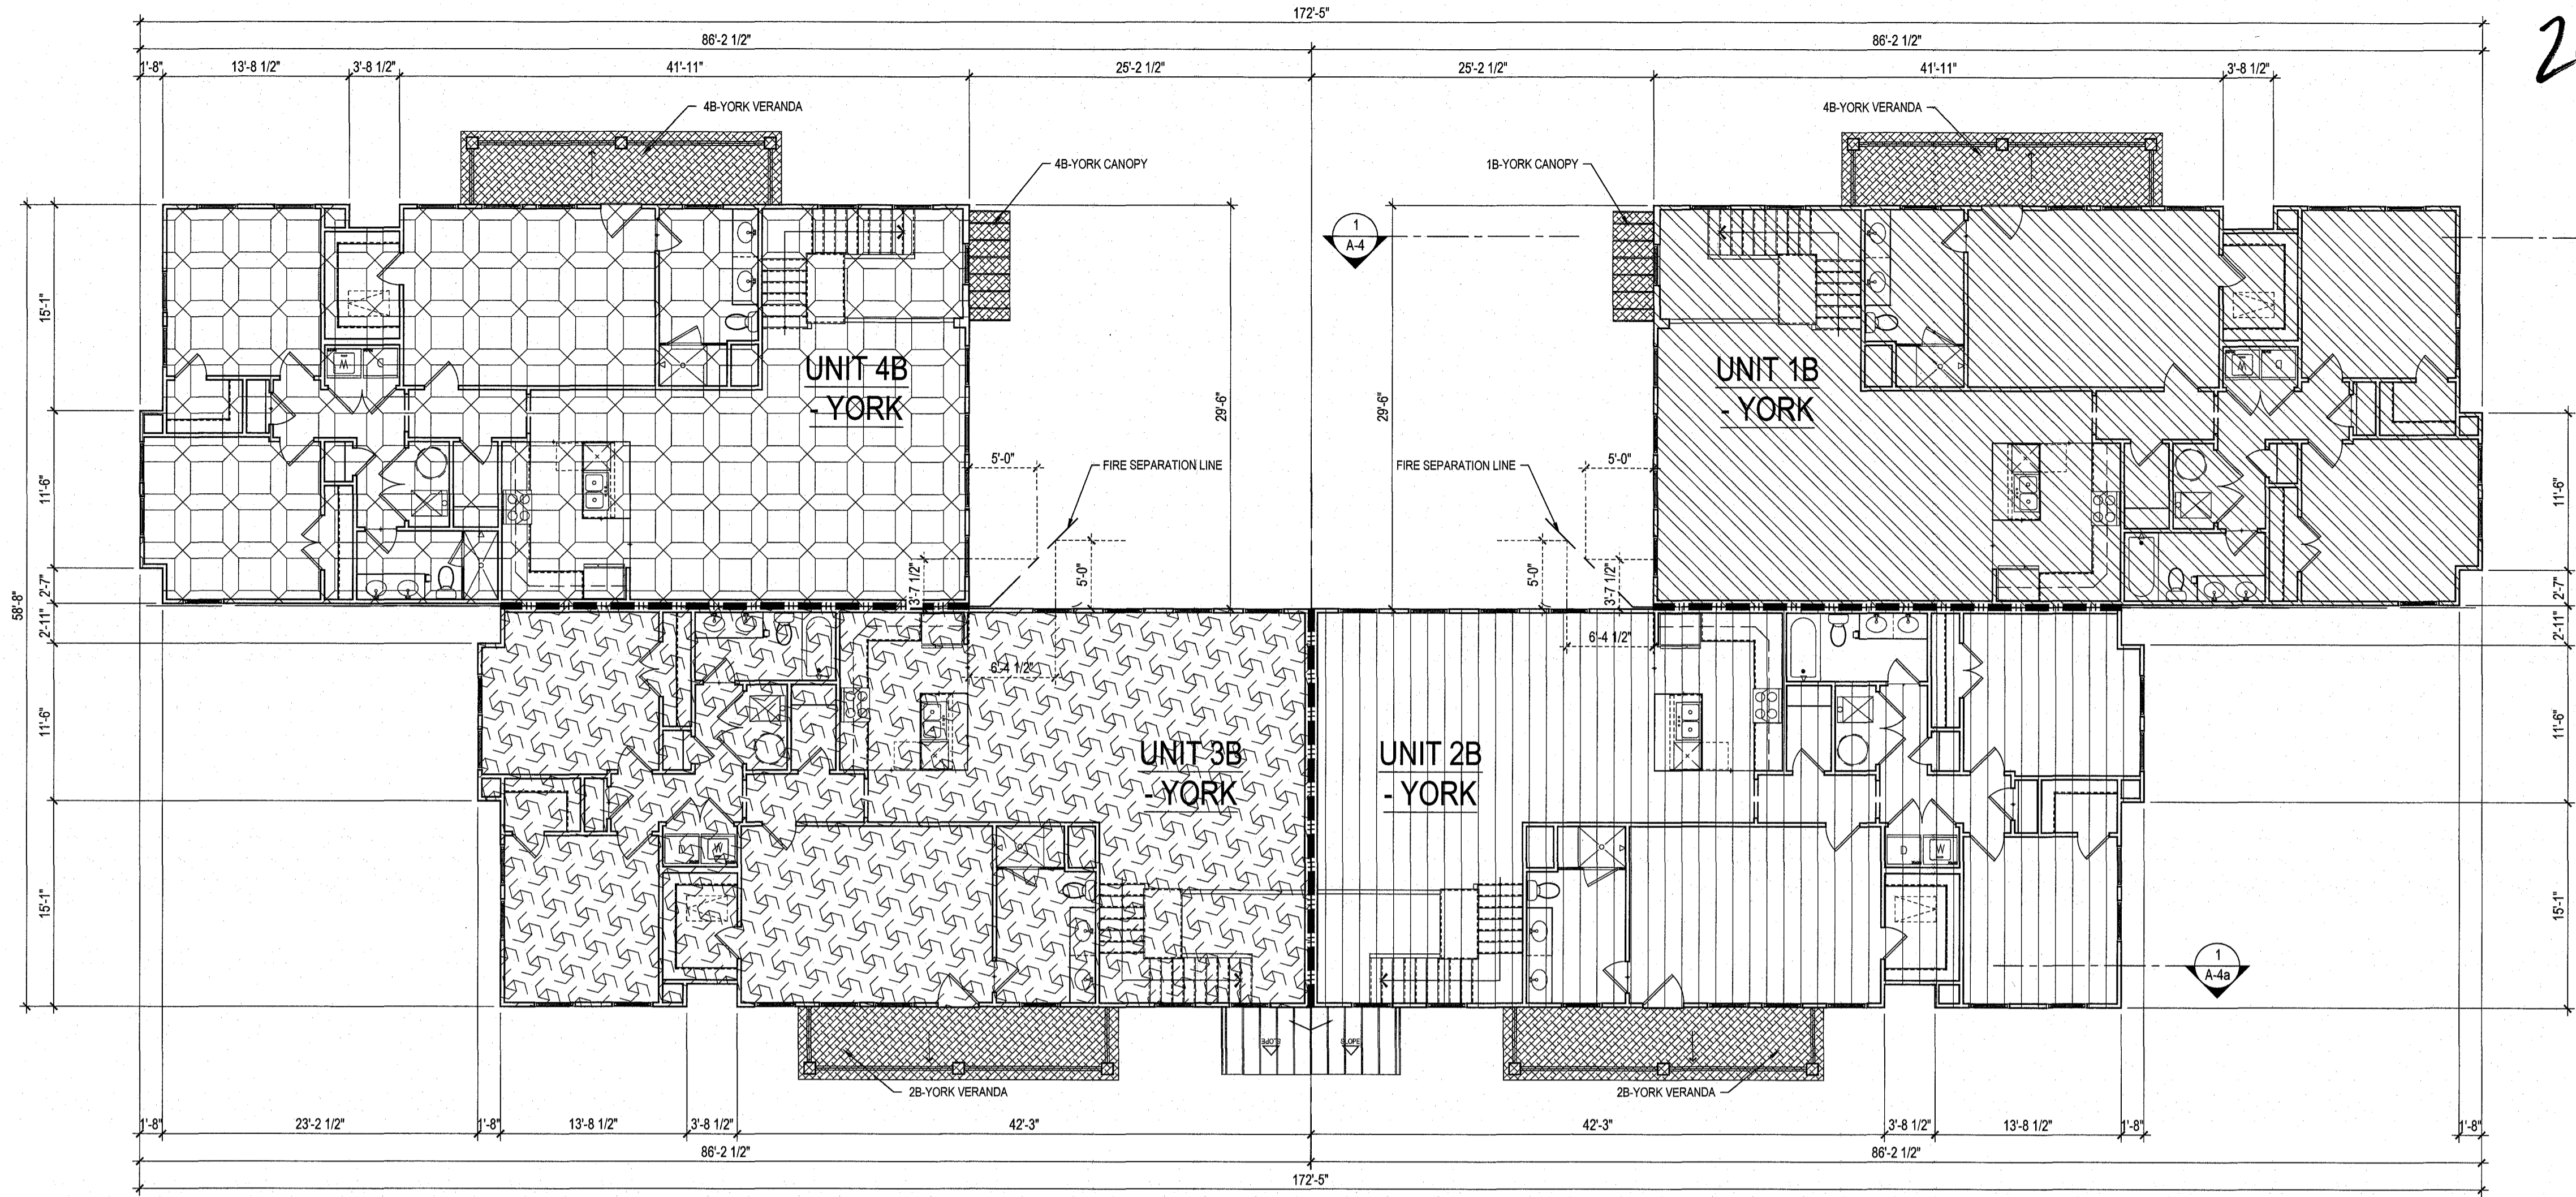


20221421

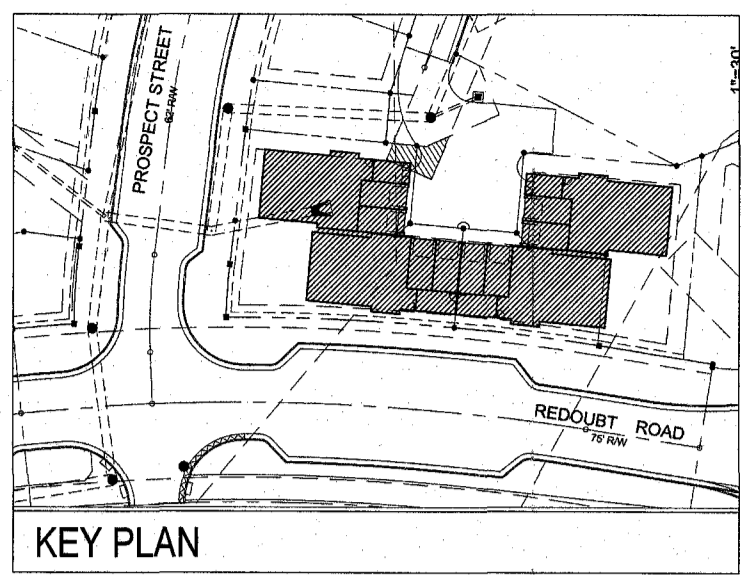

CERTIFICATION OF PLANS

I, ALLISON PAUL, A DULY LICENSED ARCHITECT IN THE COMMONWEALTH OF VIRGINIA, DO HEREBY CERTIFY THAT THIS PLAN IS ACCURATE AND COMPLIES WITH SECTION 55.1-1920(B) OF THE VIRGINIA CONDOMINIUM ACT AS AMENDED, AND THAT ALL UNITS OR PORTIONS OF SUCH UNITS SHOWN HEREON ARE SUBSTANTIALLY COMPLETED.


DATE: APRIL 1, 2022 NAME: Allison Paul
 LIC. NO. 401017234

SQUARE FOOTAGES ARE CALCULATED BY THE SUM OF HORIZONTAL INTERIOR AREAS MEASURED FROM THE BACKSIDE OF SHEETROCK.

2 SECOND FLOOR PLAN
SCALE: 1/8" = 1'-0" @ ALL ELEV.

City of Williamsburg & County of James City
 Circuit Court: This PLAT was recorded on
April 24, 2022
 at 1:37 AM/PM PB PG
 Document # 2022-1421
 MONA A. FOLEY, CLERK
 Dana J. Wiley, Clerk

4 Large/Small Plat(s) Recorded herewith as # 2022-1421

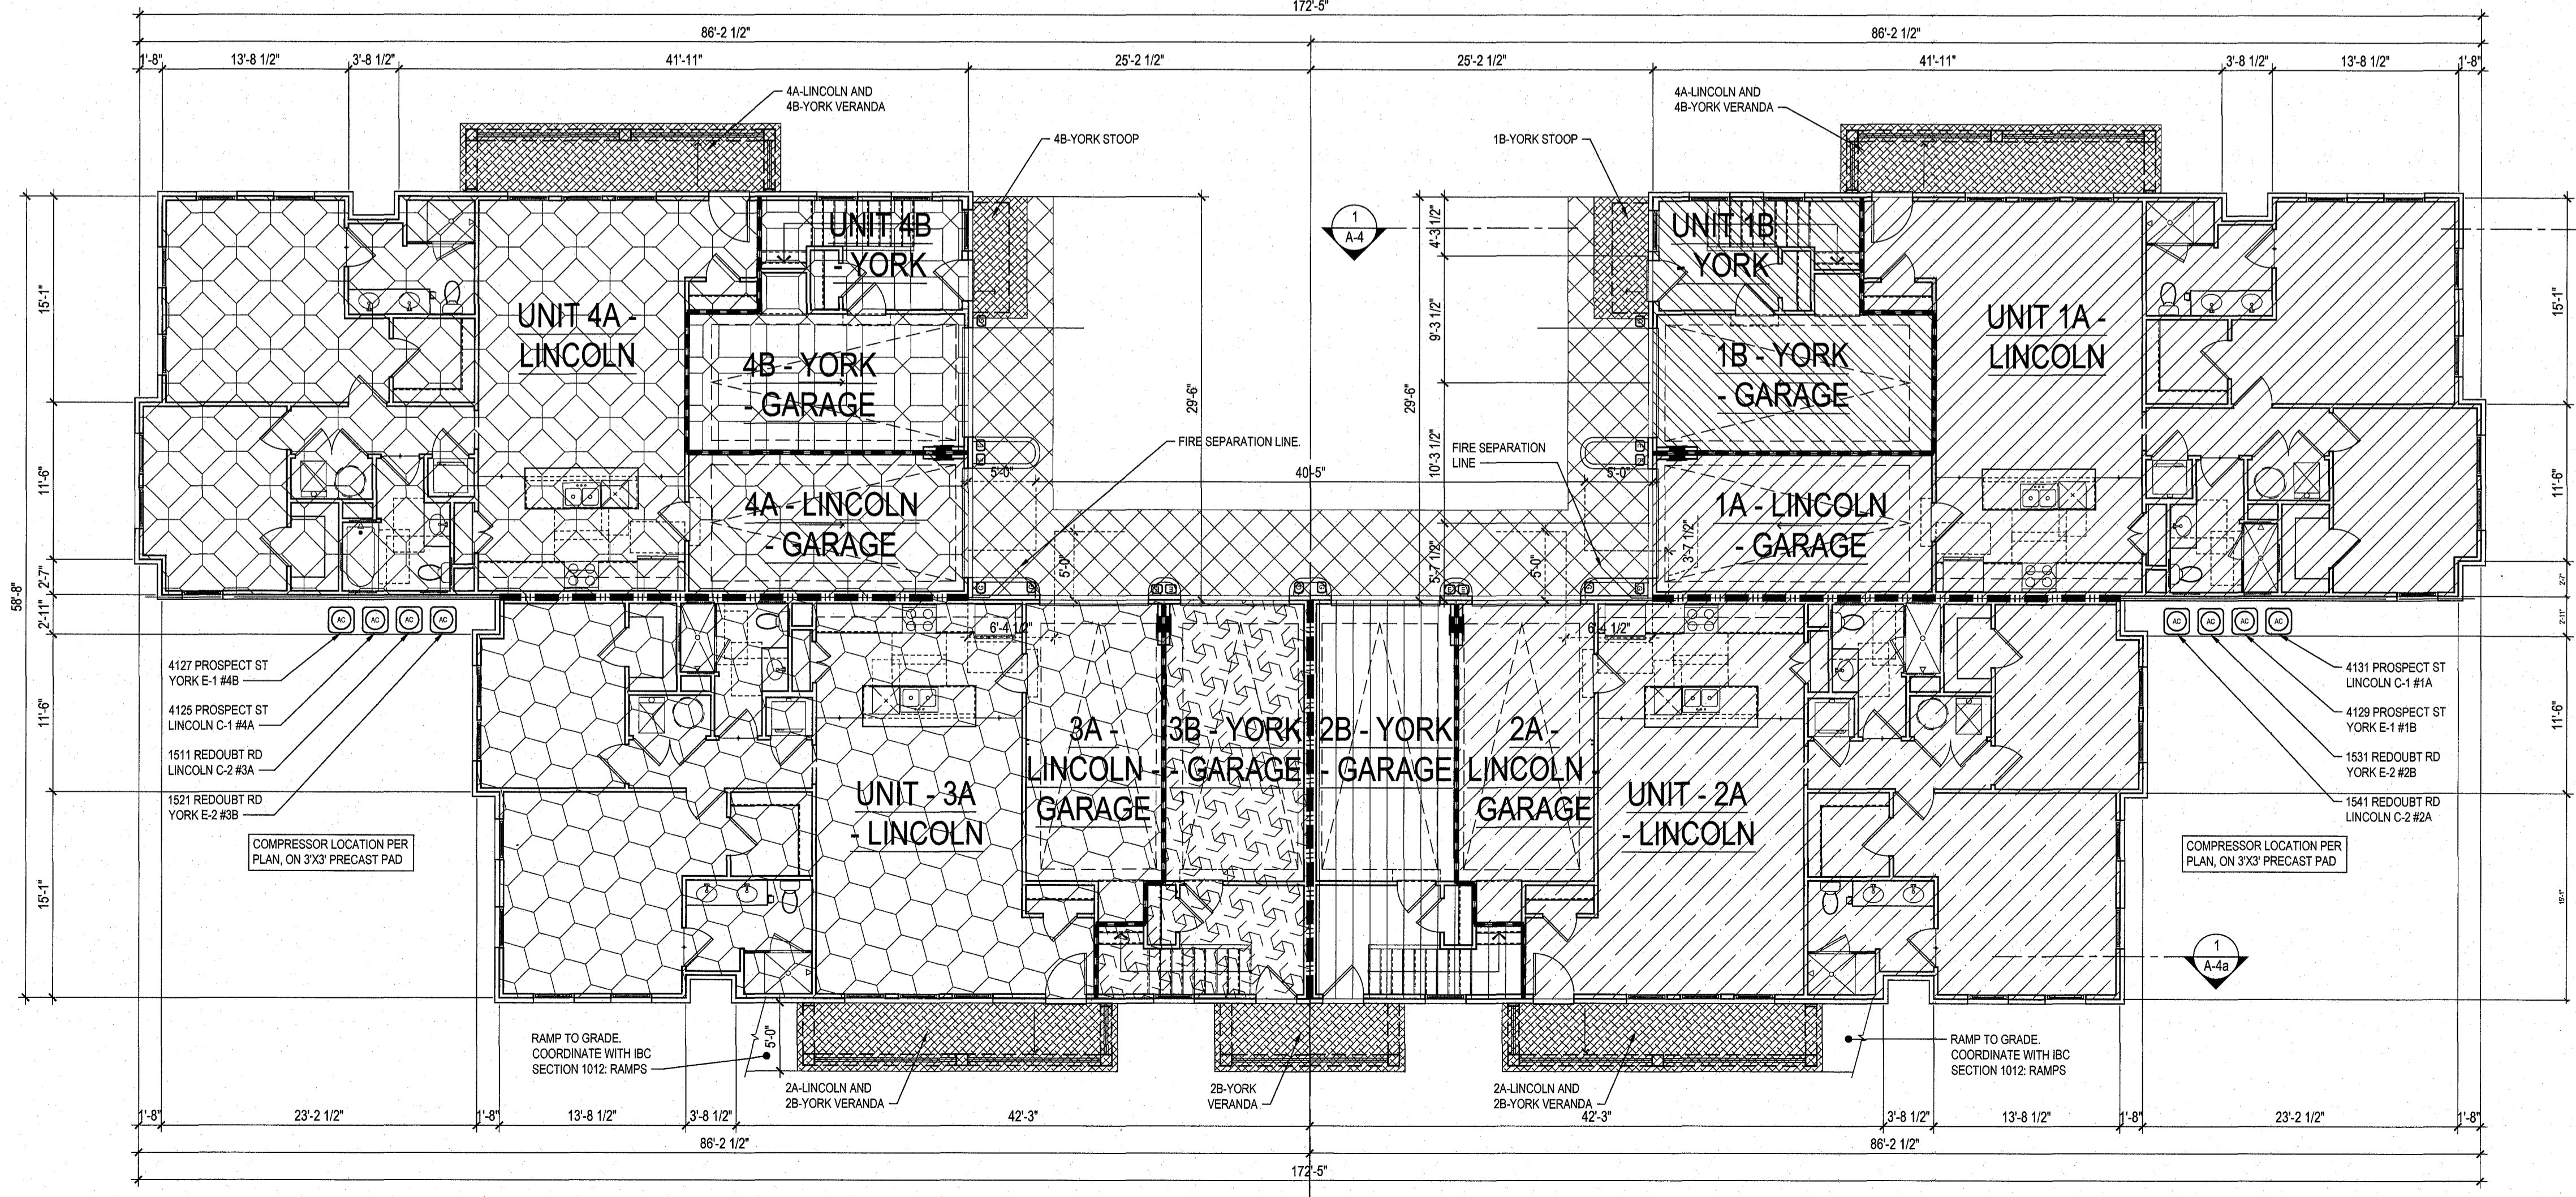


1 GROUND FLOOR PLAN
SCALE: 1/8" = 1'-0" @ ALL ELEV.


LEGEND

- UNIT 1A LINCOLN
- UNIT 2A LINCOLN
- UNIT 3A LINCOLN
- UNIT 4A LINCOLN
- UNIT 1B YORK
- UNIT 2B YORK
- UNIT 3B YORK
- UNIT 4B YORK
- COMMON ELEMENTS
- LIMITED COMMON ELEMENTS


NOTE: THE EXTERIOR OF THE BUILDING SHALL BE CONSIDERED A COMMON ELEMENT EXCEPT FOR PORCHES AND BALCONIES THAT ARE OTHERWISE NOTED AS LIMITED COMMON ELEMENTS.

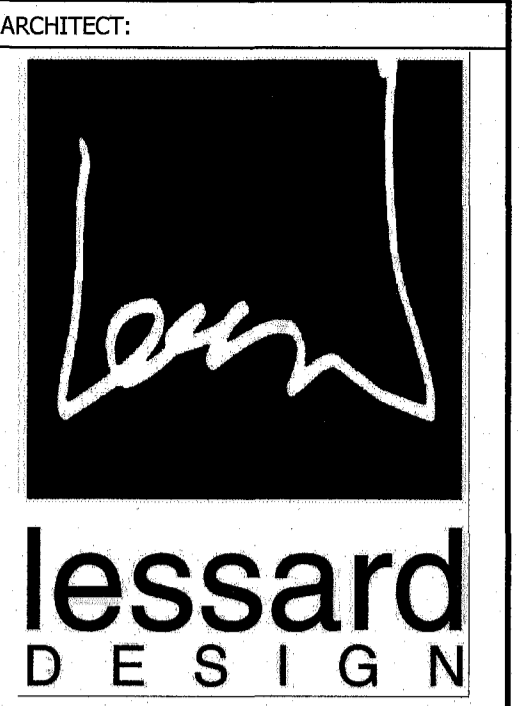

8521 Leesburg Pike | Suite 700 |
 Vienna, VA 22182
 P: 571.830.1800 | F: 571.830.1801
 www.lessarddesign.com

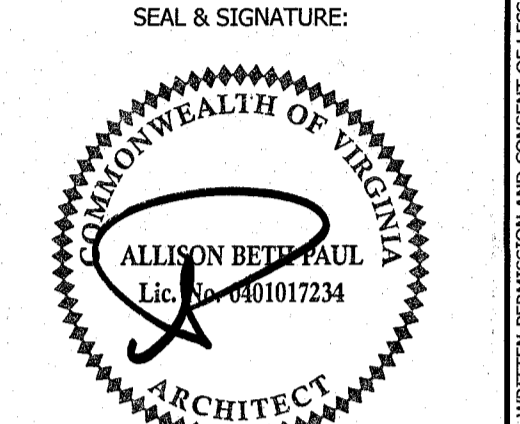

APRIL 1, 2022

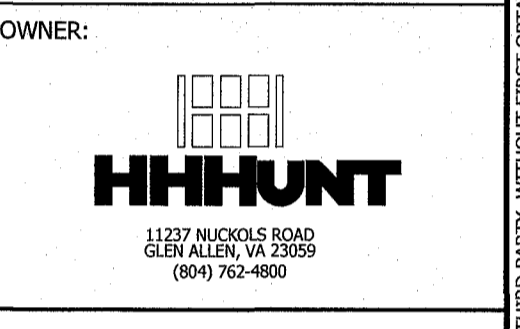

HUN003A.A1 @ ALL ELEV.

PROJECT NAME:
 VILLAGE GREEN NORTH AT QUARTERPATH, A CONDOMINIUM
 WILLIAMSBURG, VA

SHEET TITLE:
 CONDO DOCUMENTATION - BUILDING 1
 FLOOR PLANS

ISSUE / REVISION:		
No.	DESCRIPTION	DATE
BLD_01		03.25.22

PROJECT No: HUN003A
 DRAWN BY: LD
 CHECKED BY:
 PLOT DATE: Apr. 1, 2022
 FILE NAME: HUN003A_A1.dwg

A-1

©2022 LESSARD DESIGN INC. EXPRESSLY RESERVES ITS COMMON LAW COPYRIGHT AND OTHER PROPERTY RIGHTS IN THESE PLANS. THESE PLANS ARE NOT TO BE REPRODUCED, CHANGED OR COPIED IN ANY FORM OR MANNER WHATSOEVER, NOR ARE THEY TO BE ASSIGNED TO ANY THIRD PARTY, WITHOUT FIRST OBTAINING THE EXPRESS WRITTEN PERMISSION AND CONSENT OF LESSARD DESIGN INC.