



#20231630

17 Large/Small Plat(s) Recorded
herewith as # 20231630

City of Williamsburg & County of James City
Circuit Court; This PLAT was recorded on
July 6, 2023
at 11:08 AM/PM, PB _____ PG _____
Document # 20231630
ELIZABETH E. O'CONNOR, CLERK
Elizabeth E. O'Connor, Clerk

CERTIFICATION OF PLANS
I, Brian Len, A DULY LICENSED ^{From} ENGINEER ARCHITECT, IN THE COMMONWEALTH OF VIRGINIA, DO HEREBY CERTIFY THAT THIS PLAN IS ACCURATE AND COMPLIES WITH SECTION 55.1-1920(B) OF THE VIRGINIA CONDOMINIUM ACT AS AMENDED, AND THAT ALL UNITS OR PORTIONS OF SUCH UNITS SHOWN HEREON ARE SUBSTANTIALLY COMPLETED.
DATE 4-6-23 NAME Brian Len LIC. NO. 2377
SQUARE FOOTAGES ARE CALCULATED BY THE SUM OF HORIZONTAL INTERIOR AREAS MEASURED FROM THE BACKSIDE OF SHEETROCK.

ARCHITECT:
lessard DESIGN
8521 Leesburg Pike | Suite 700 |
Vienna, VA 22182
P: 571.830.1800 | F: 571.830.1901
www.lessarddesign.com

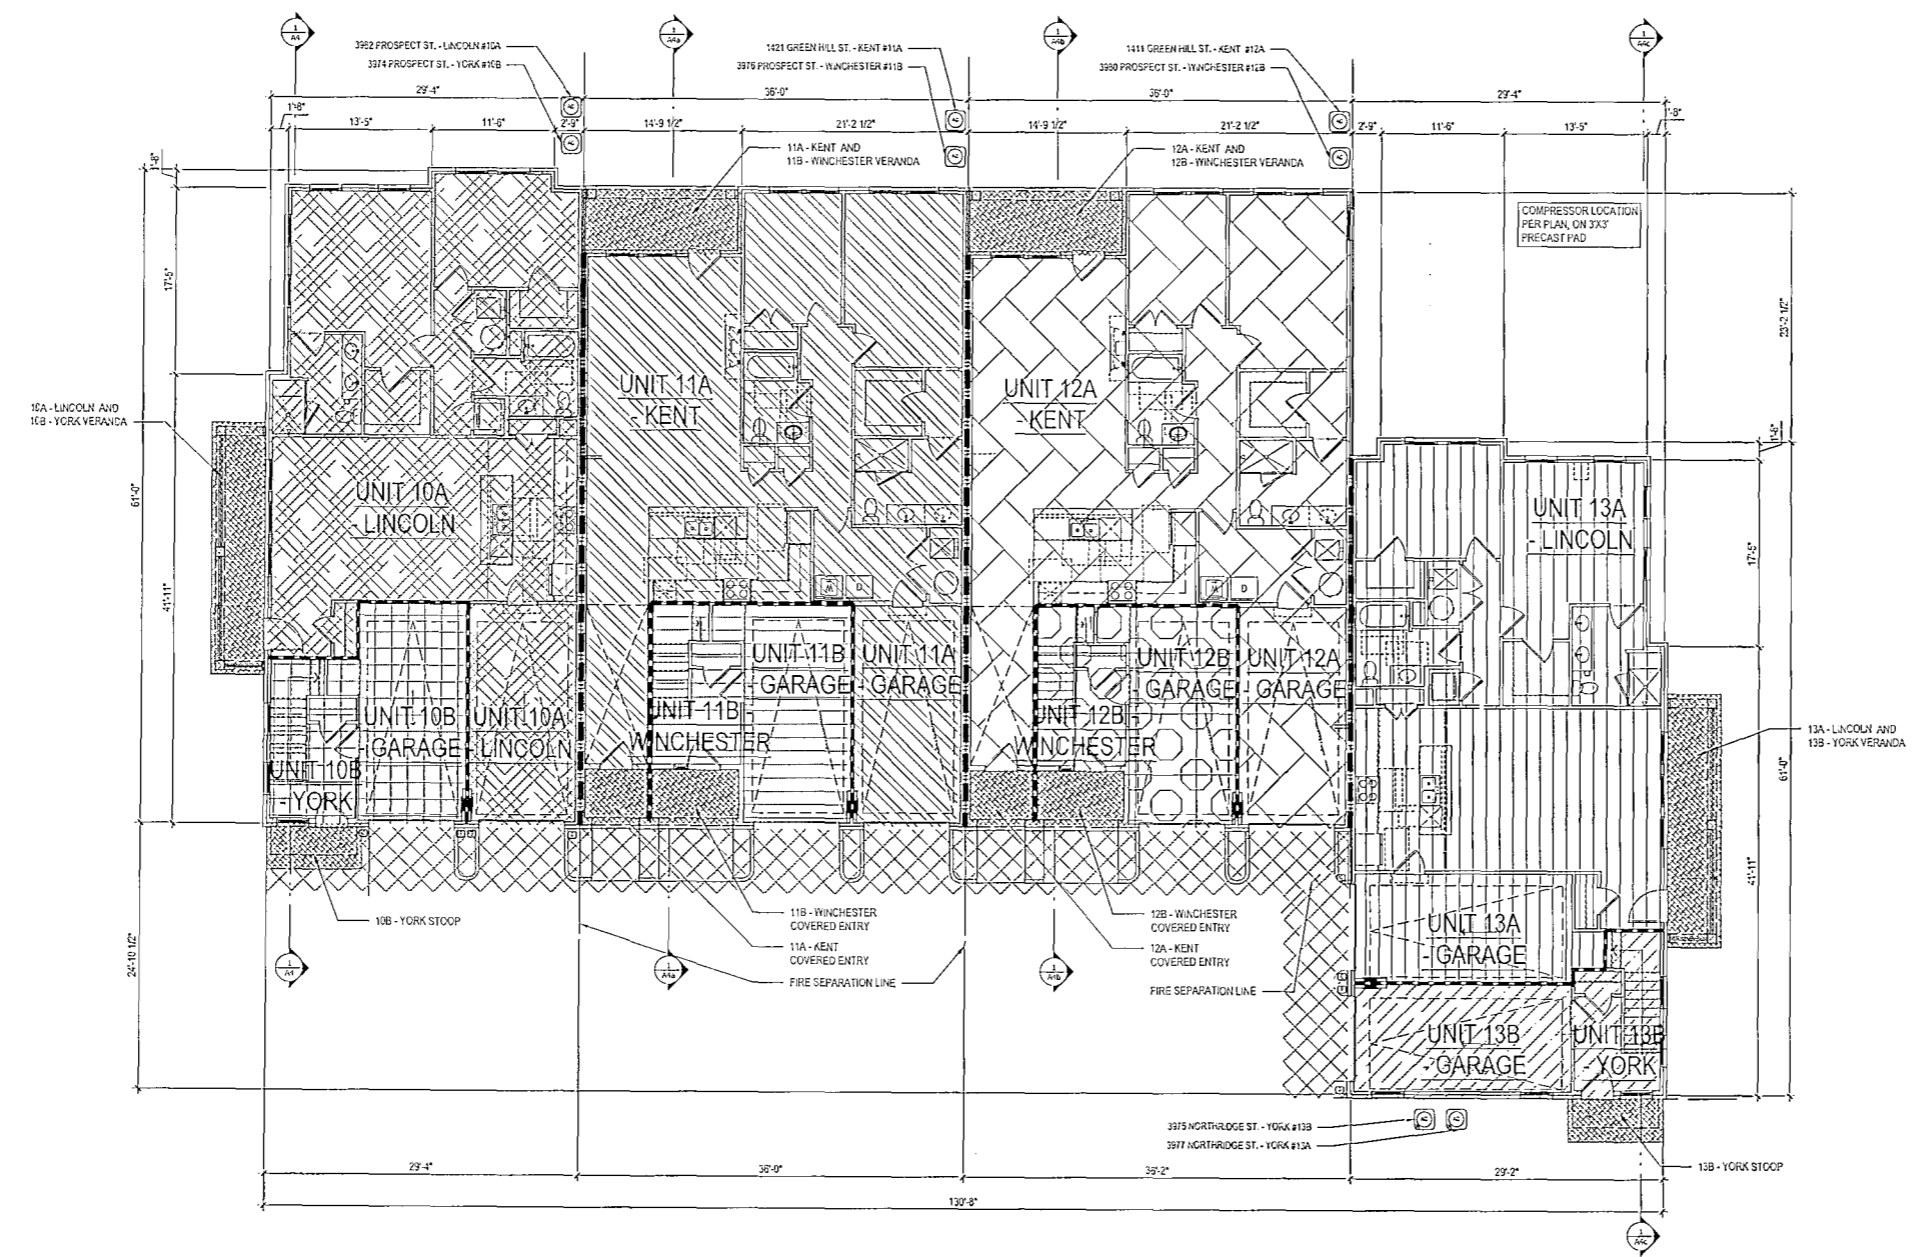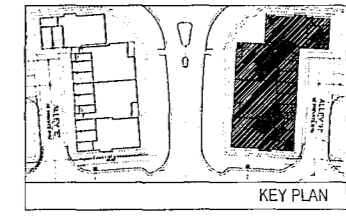

LEGEND

- [Pattern] UNIT 10A LINCOLN
- [Pattern] UNIT 10B YORK
- [Pattern] UNIT 11A KENT
- [Pattern] UNIT 11B WINCHESTER
- [Pattern] UNIT 12A KENT
- [Pattern] UNIT 12B WINCHESTER
- [Pattern] UNIT 13A LINCOLN
- [Pattern] UNIT 13B YORK
- [Pattern] COMMON ELEMENTS
- [Pattern] LIMITED COMMON ELEMENTS

NOTE: THE EXTERIOR OF THE BUILDING SHALL BE CONSIDERED A COMMON ELEMENT EXCEPT FOR PORCHES AND BALCONIES THAT ARE OTHERWISE NOTED AS LIMITED COMMON ELEMENTS.

1
A-1
SCALE: 1/8" = 1'-0"
@ ALL ELEV.

SEAL & SIGNATURE:
OWNER:
HHHUNT
1137 ALKARDS ROAD
GREENSBORO, VA 26033
(864) 763-6666

CONSULTANTS:

PROJECT NAME:
VILLAGE GREEN NORTH AT QUARTERPATH, A CONDOMINIUM
WILLIAMSBURG, VA
SHEET TITLE:
CONDO DOCUMENTATION - BUILDING 71
FLOOR PLANS

ISSUE / REVISION:		
No.	DESCRIPTION	DATE

PROJECT No: HUN000A
DRAWN BY: LD
CHECKED BY:
PLOT DATE: Mar 22, 2023
FILE NAME: HUN000A_A1_0716.dwg