


AREA OF SITE - 5.73A

CITY
Recorded Oct. 24, 1969

FLOOR AREAS

COMMERCIAL SPACE	SQ. FT.
UNIT A - SEARS	7650
UNIT B - VACANT	3150
UNIT C - FOOD FAIR	24016
UNIT D - DRUG FAIR	17400
UNIT E - THEATRE	11,092
TOTAL	38348

THEATRE 358 SEATS	10	86
PARKING SPACES REQUIRED	403	
PARKING SPACES AVAILABLE	403	
FRONT	261	
REAR	143	

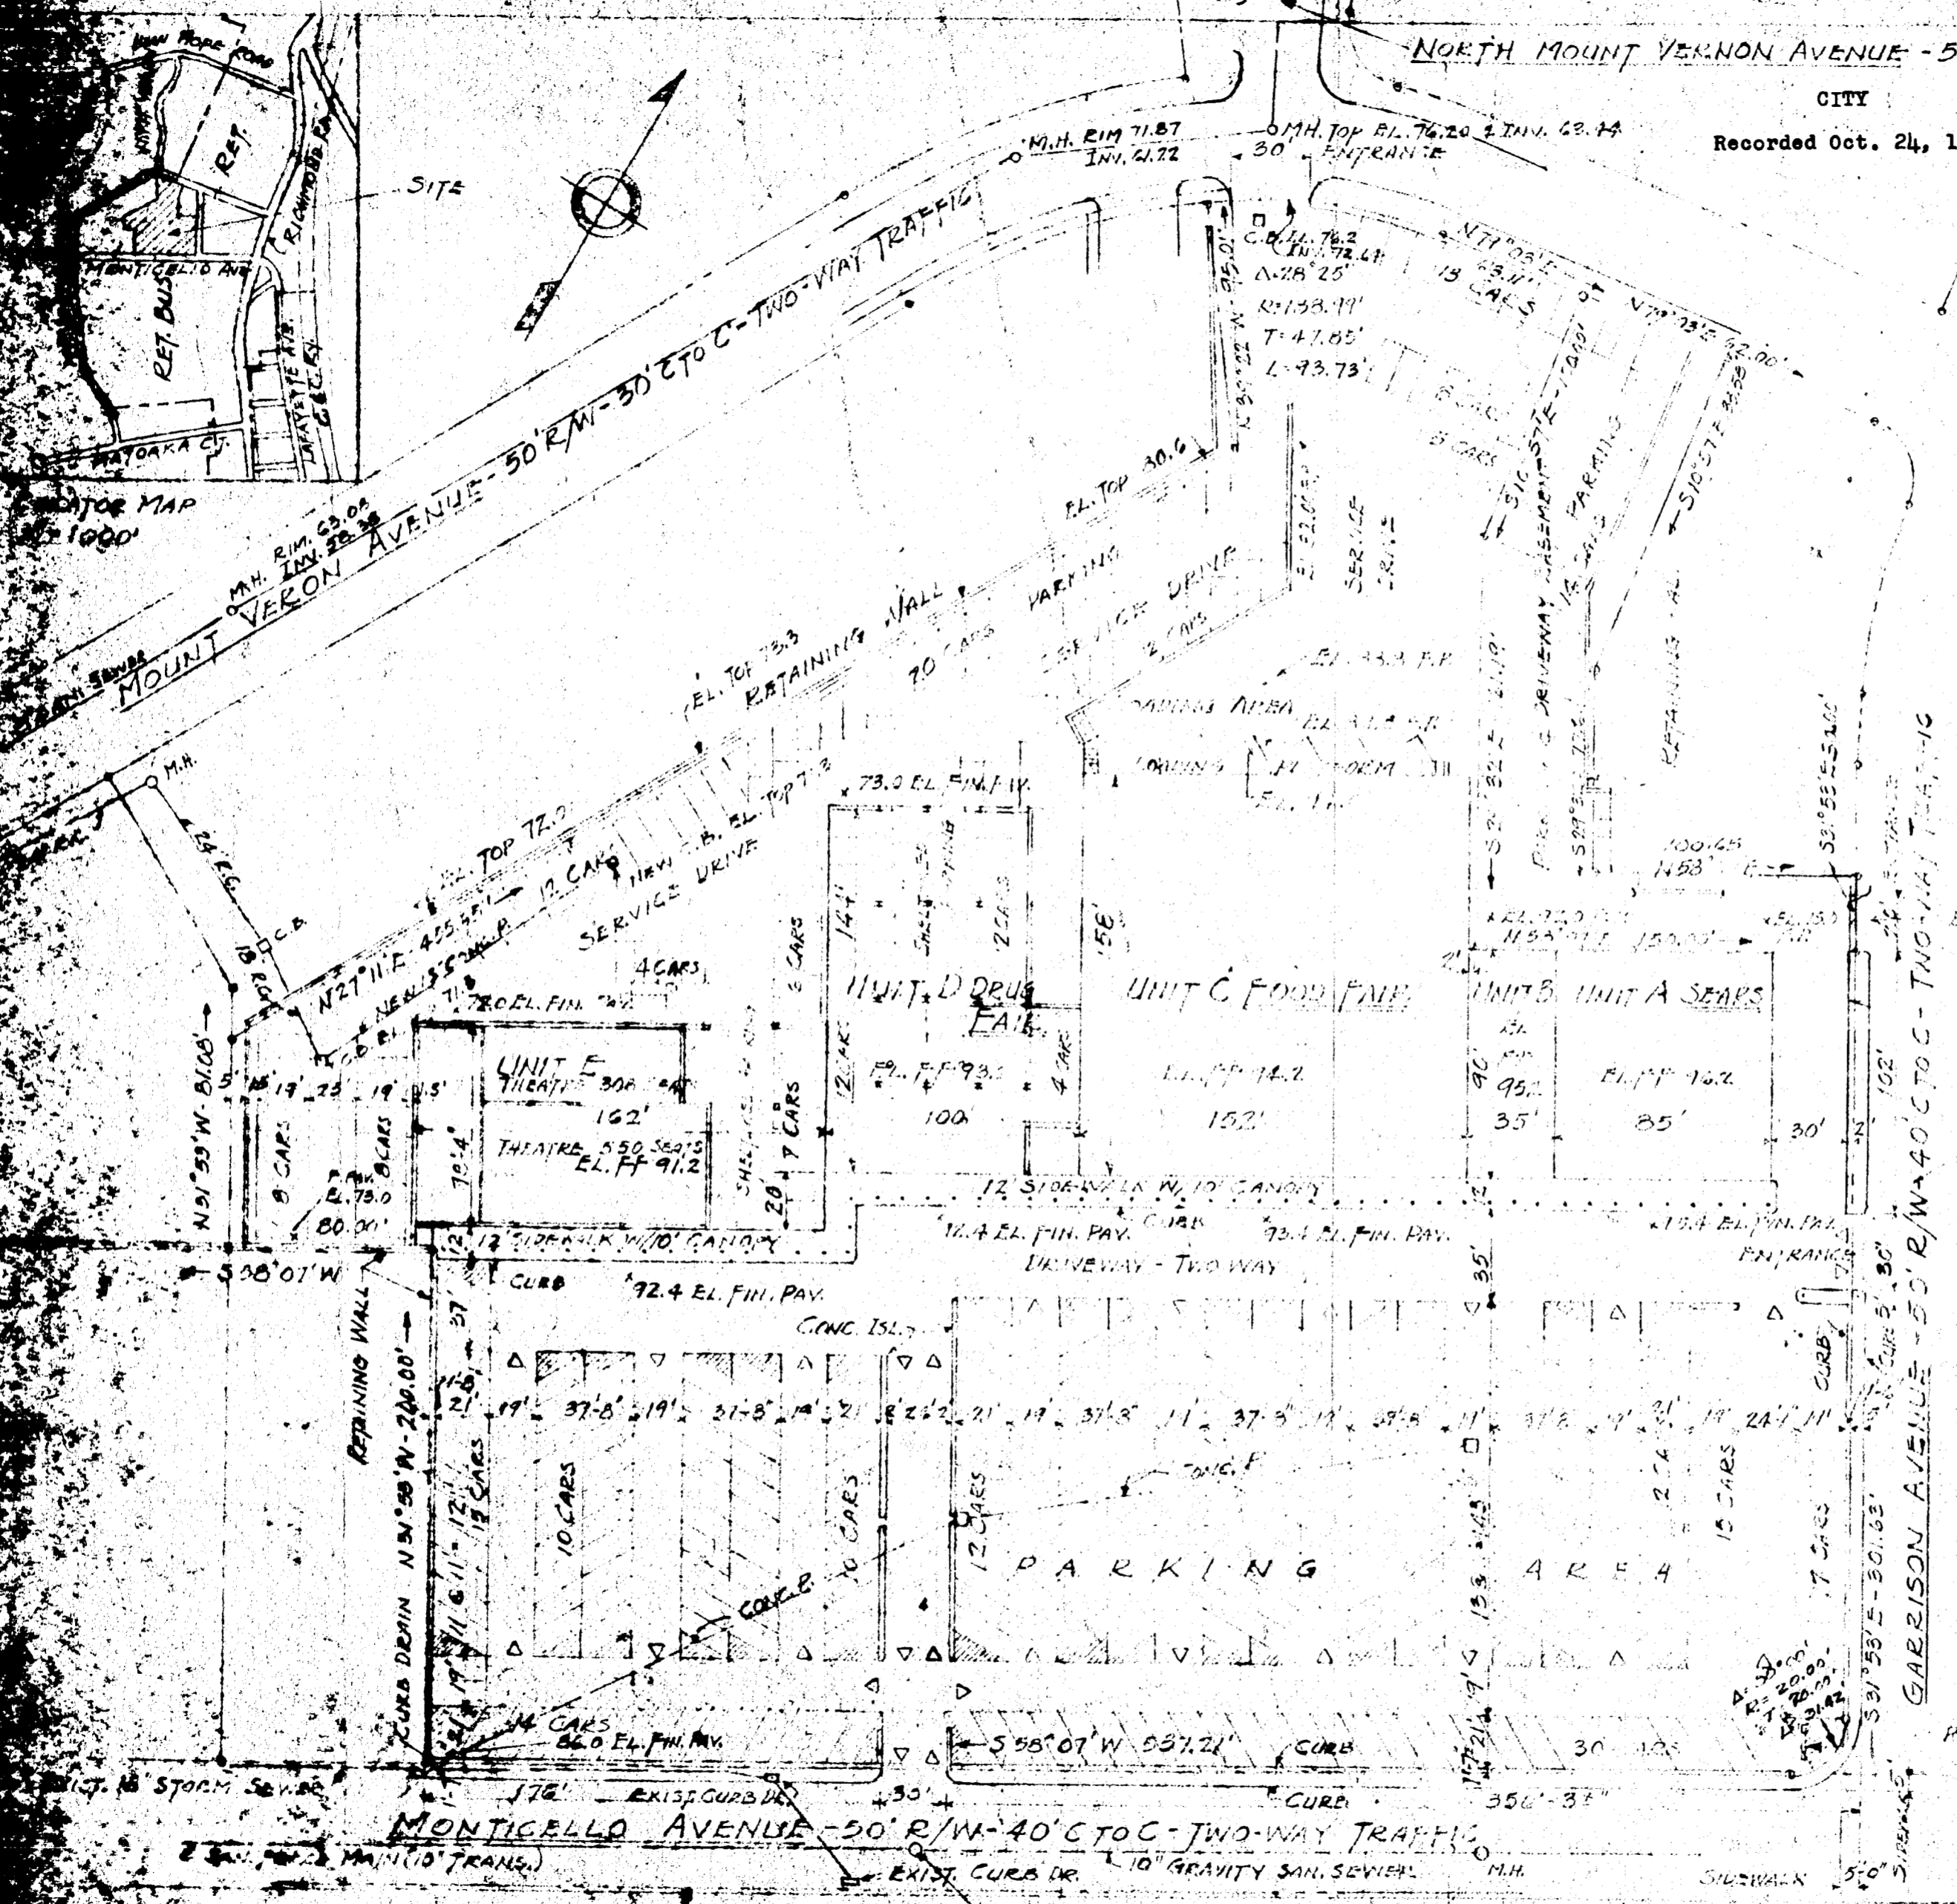

NOTE

- ▷ INDICATES DIRECTION OF TRAFFIC FLOW IN FRONT PARKING AREA.
- NO OTHER TRAFFIC CONTROL SIGNS WITHIN THE CENTER ARE PLANNED.
- NO SIGNS, TRAFFIC DIVIDERS OR DIRECTION CONTROLS EXIST ON STREETS ADJACENT TO THE CENTER.
- ZONING - RETAIL BUSINESS DISTRICT BOUNDED BY MT. VERNON AVE.

SITE PLAN
MONTICELLO SHOPPING CENTER
 C. H. LAWSON
 WILLIAMSBURG, VIRGINIA
 SCALE: 1" = 50'

- ① REV. 5/3/68
- ② REV. 7/21/68
- ③ REV. 6/27/68 WCK
- ④ REV. 8/2/68 WCK
- ⑤ " 9/21/69 WCK

PENINSULA BANK
 & TRUST CO.

