


PROJECT BENCHMARK  
MANHOLE RIM  
ELEVATION = 24.15  
INVERT = 24.93


ALBEMARLE DRIVE

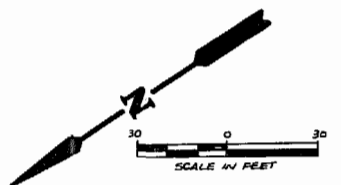

ALBEMARLE DRIVE

ALBEMARLE DRIVE

RALEIGH STREET

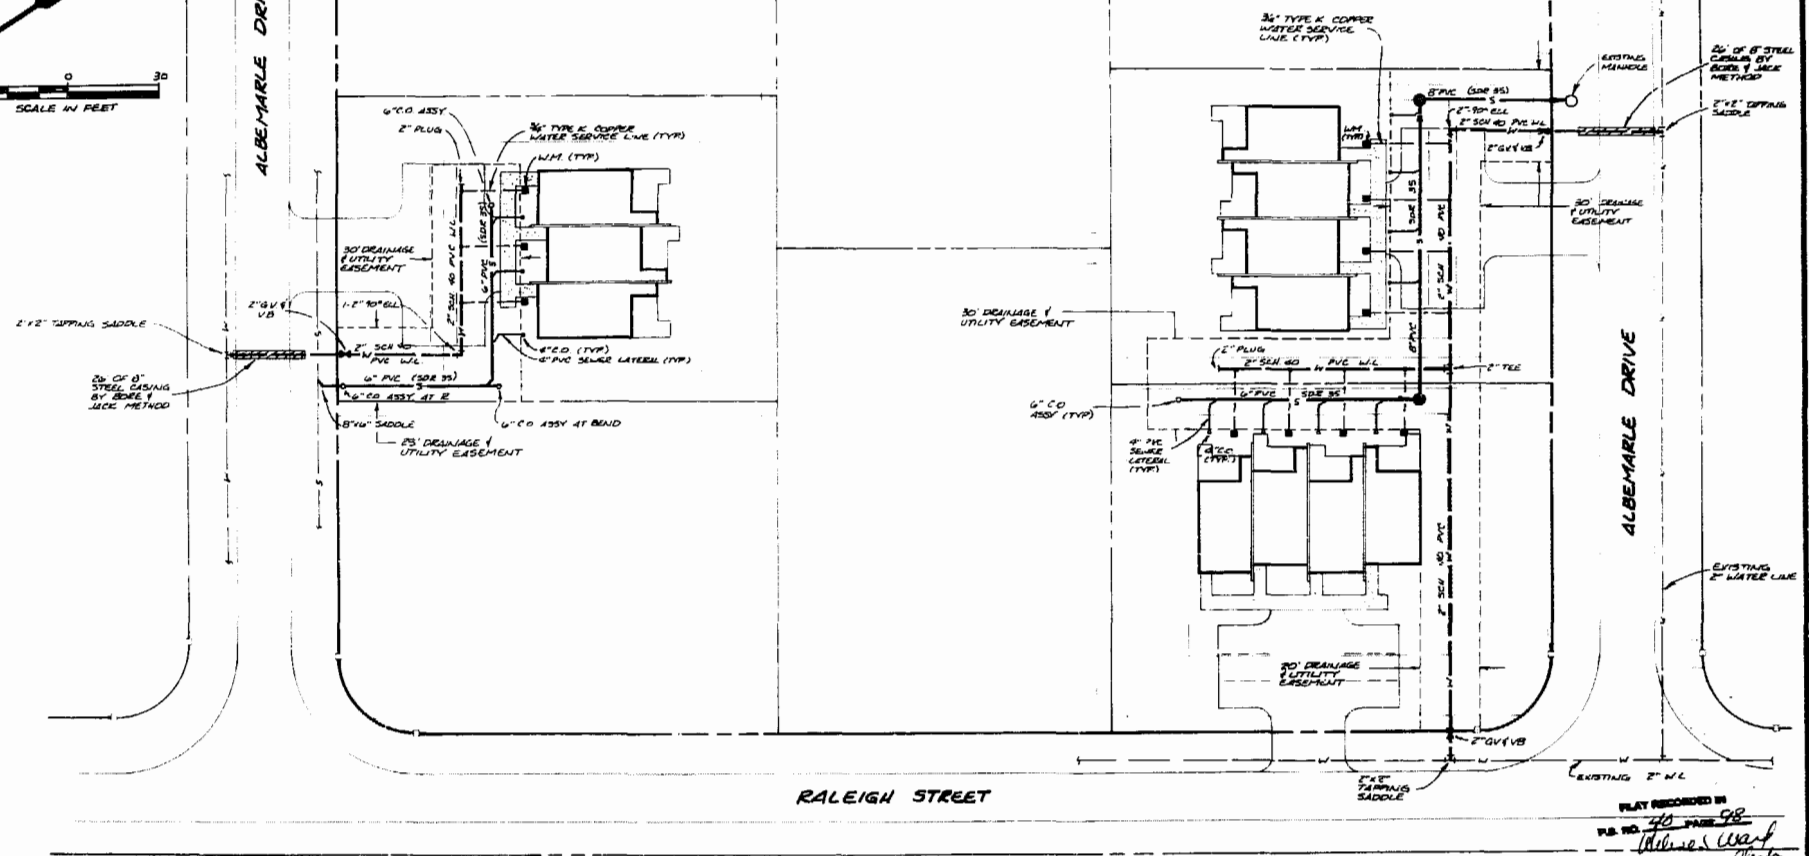

PLAN RECORDED IN  
P.B. NO. 40 PAGE 48  
*Adrian Ward*  
*John*

NO.	DATE	REVISION / COMMENT / NOTE	BY



**AES**, a professional corporation  
 1761 Jamestown Road  
 Williamsburg, Virginia, 23185  
 804-253-0040  
 Engineering, Planning, Surveying



**UTILITY PLAN**  
**ALBEMARLE CONDOMINIUM**  
 PREPARED FOR: JOSEPH S. TERRELL, INC.  
 JAMESTOWN DISTRICT JAMES CITY COUNTY VIRGINIA

Designed JNB	Drawn VMB
Scale 1" = 30'	Date FEB., 1988
Project No. 5853	
Drawing No. 4	