

CERTIFICATE:


NOTE: TO THE BEST OF MY KNOWLEDGE AND BELIEF ALL OF THE REQUIREMENTS SET FORTH IN SECTION 55-79.50(2) OF THE VIRGINIA CODE HAVE BEEN COMPLIED WITH, AND THAT THE SURVEY IS ACCURATE AND THAT ALL UNITS ARE COMPLETE AND THAT THERE WERE NO ENCROACHMENTS OTHER THAN THOSE SHOWN FOUND AT THE TIME OF THE SURVEY

Lynn D. Evans, C.E.S.

STATE OF VIRGINIA
CITY OF WILLIAMSBURG

THE FOREGOING CERTIFICATE WAS ACKNOWLEDGED BEFORE ME BY LYNN D. EVANS, C.E.S., THIS 17th DAY OF , 1986

Lynn D. Evans, C.E.S.
NOTARY PUBLIC
MY COMMISSION EXPIRES

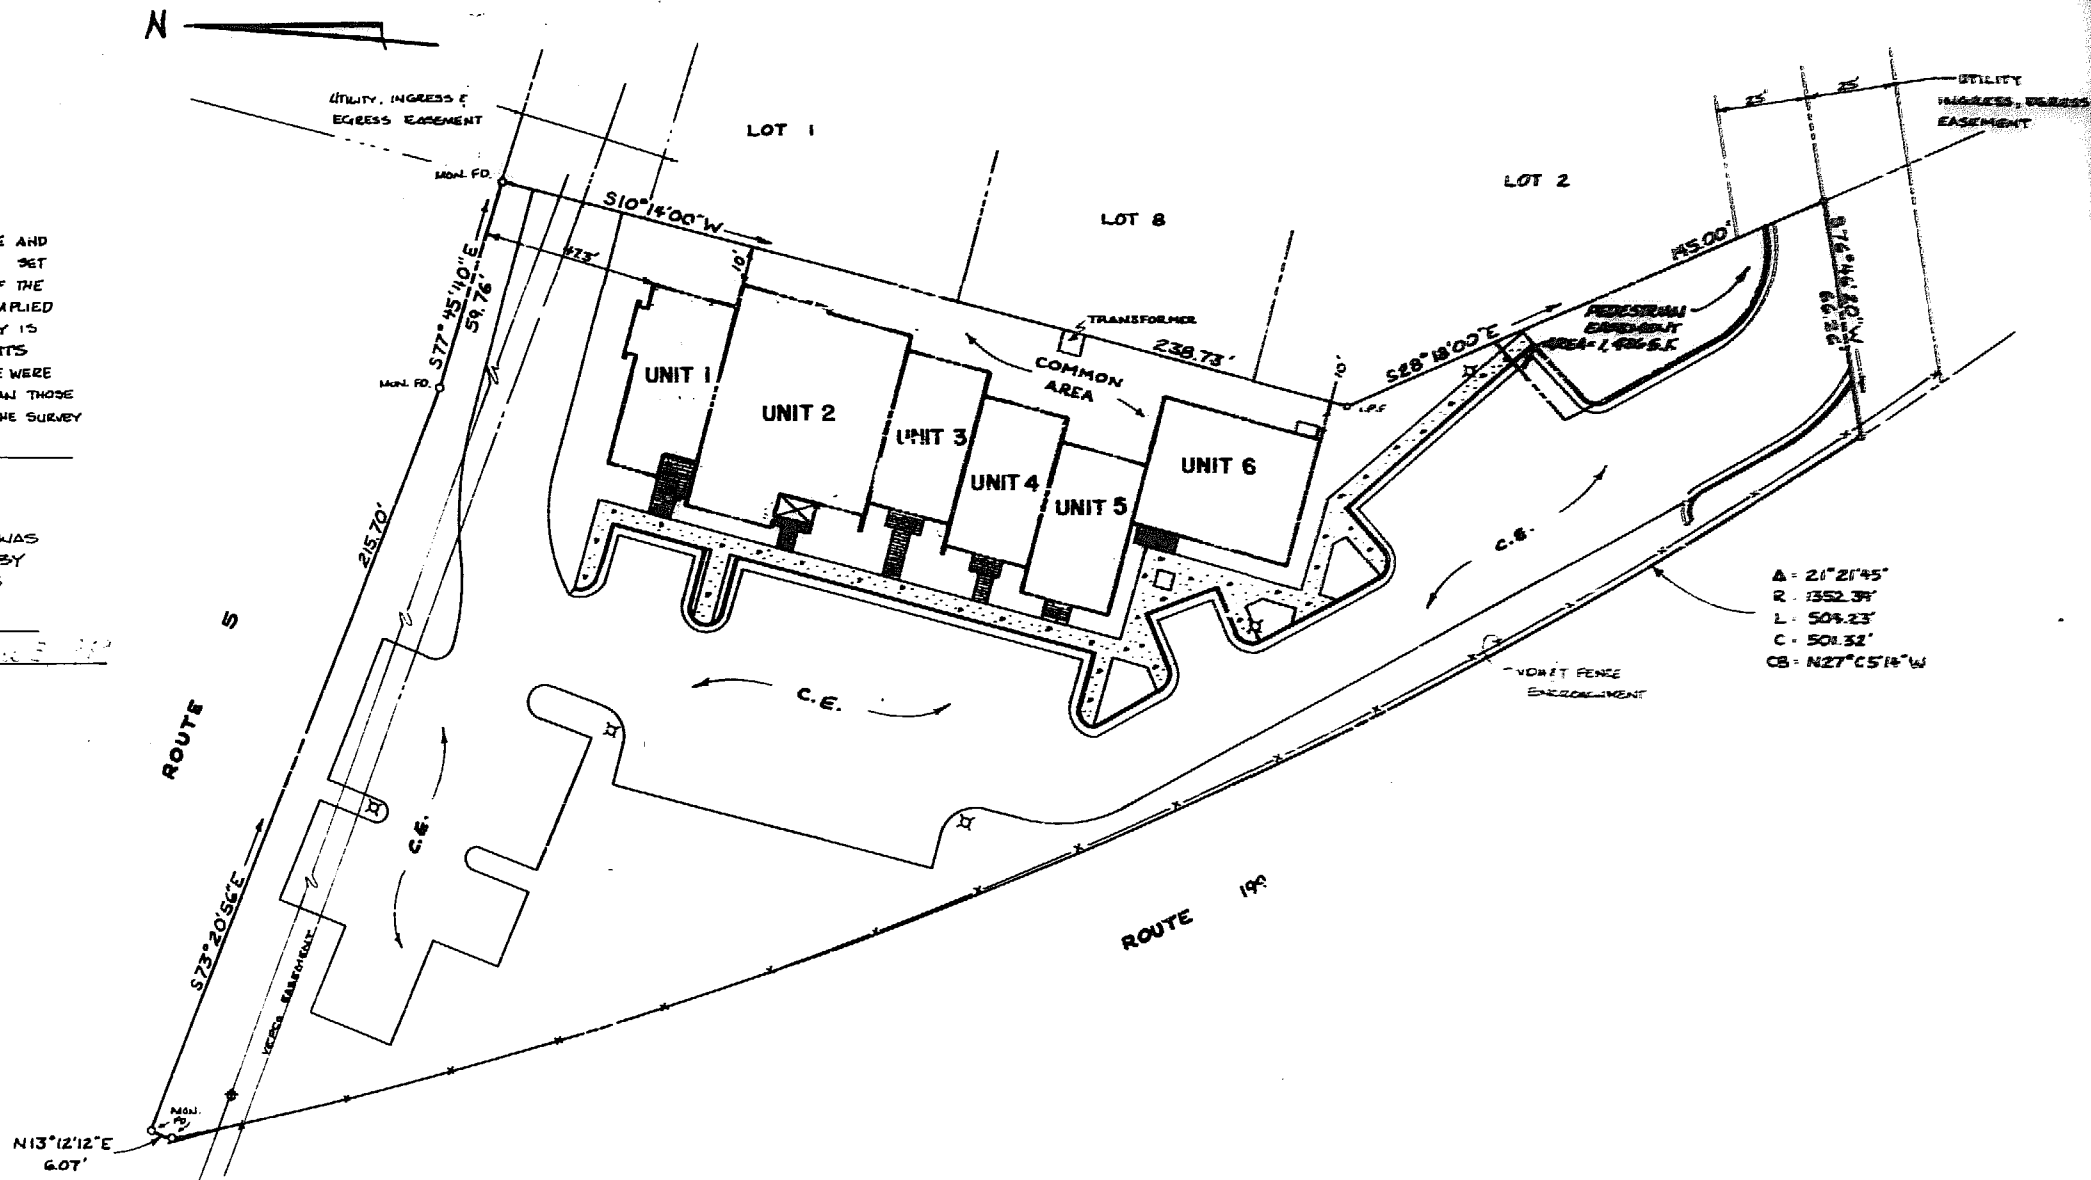

- A = 21° 21' 45"
- R = 1352.39'
- L = 509.23'
- C = 501.32'
- CB = N27° 05' 14" W



2861



THE DEYOUNG-JOHNSON GROUP, INC.
ENGINEERS-ARCHITECTS-SURVEYORS
P.O. BOX 197 WILLIAMSBURG, VIRGINIA 23187 (804) 253-0673

SITE PLAN

10-11-86
10-11-86
10-11-86

GOVERNOR BERKELEY OFFICE
CONDOMINIUM 199 ASSOCIATES
A VIRGINIA GENERAL PARTNERSHIP,
OWNER/DEVELOPER

WILLIAMSBURG, VIRGINIA

DATE 10/07/86 DESIGNED DRAWN MJC SCALE 1"=30'