


AN ARCHITECT'S CERTIFICATE
 I HEREBY CERTIFY THAT TO THE BEST OF MY
 KNOWLEDGE AND BELIEF THAT CONSTRUCTION
 OF THE ABOVE DESCRIBED MEMORANDUM IS
 SUBSTANTIALLY CORRECT AND THAT THIS
 PLAN HAS ACCURATE, CORRECT AND IN
 CONFORMANCE WITH THE PROVISIONS OF
 THE BUILDING CODE AND IN CODE
 AND ALL OTHER LAWS AND ORDINANCES
 AND I SIGN MY HAND THIS DAY

DATE




UNIT NO	LOWER BOUNDARY	UPPER BOUNDARY
422	47.15	55.15
423	47.15	55.15
424	56.32	64.32
425	56.32	64.32

(1) DATUM NATIONAL OCEAN SURVEY 0.00' M.S.L.
 (PRE 1972 ADJUSTMENT)
 (2) UNIT SIDE ENTRY
 LOWER BOUNDARY UPPER BOUNDARY

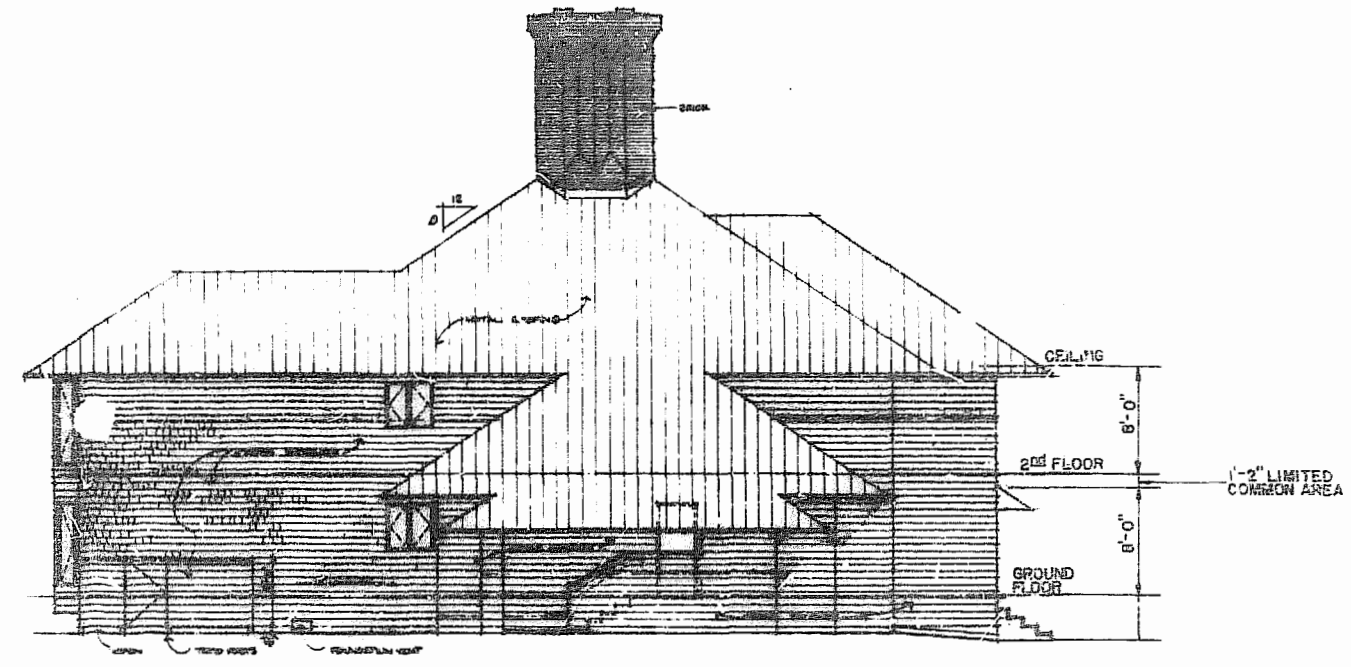

SIDE ELEVATION

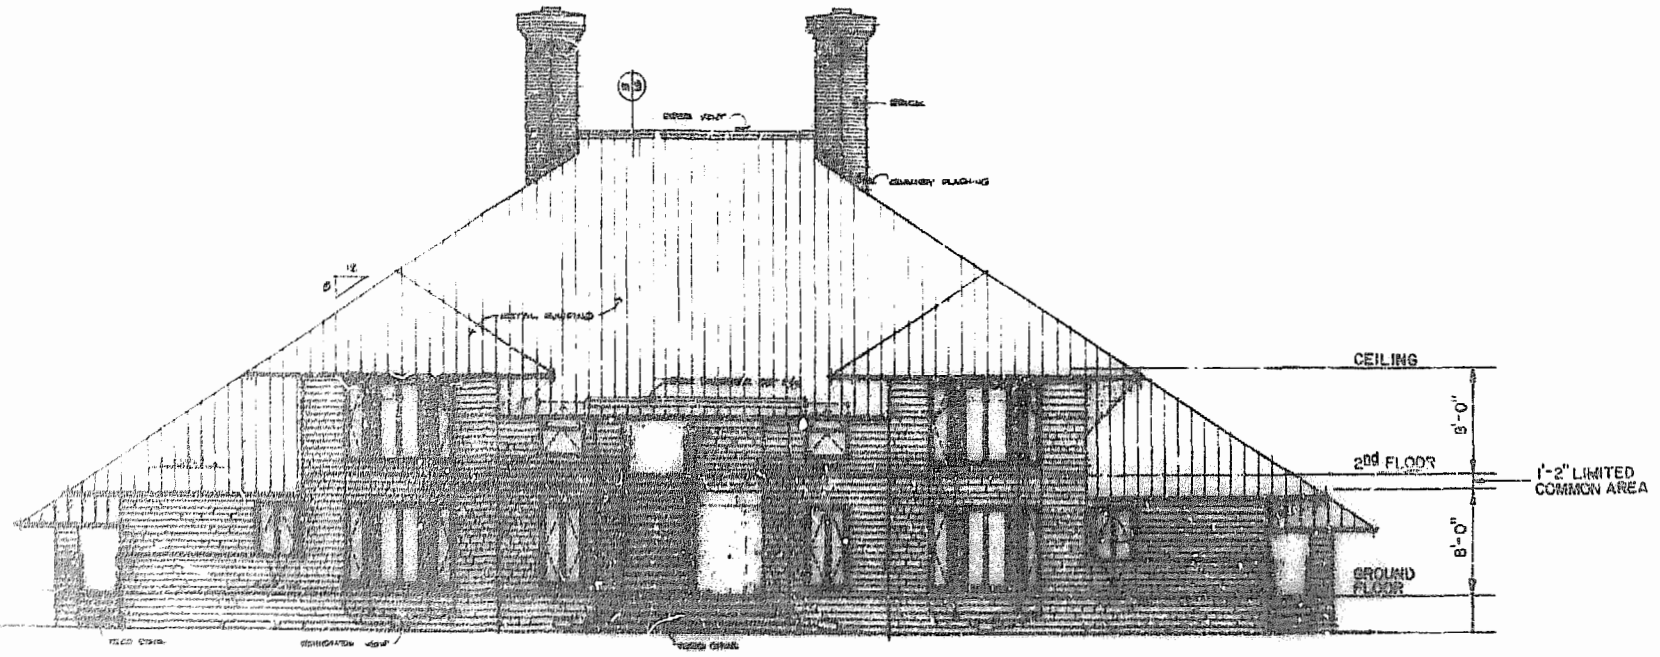

FRONT ELEVATION

BUILDING "7"

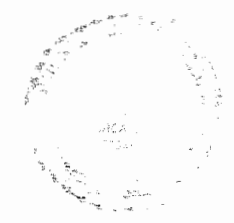


EXHIBIT B
 CONFERENCE CENTER CONDOMINIUM
 PHASE I
 BEING A SUBDIVISION OF PROPERTY OF
 BUSCH PROPERTIES, INC.
 KINGSMILL ON THE JAMES
 JAMES CITY COUNTY, VIRGINIA
 SCALE 1" = 8' DATE 4/11/98
 Lesley and McDonald, P.C.
 VIRGINIA BEACH AND WILMINGTON, VIRGINIA
 Architects
 SHEET 35 OF 39