


ARCHITECT'S CERTIFICATE  
 I HEREBY CERTIFY THAT TO THE BEST OF MY  
 KNOWLEDGE AND BELIEF THAT CONSTRUCTION  
 OF THE UNITS DEPICTED HEREON IS  
 SUBSTANTIALLY COMPLETED AND THAT THIS  
 PLAN IS ACCURATE, CORRECT AND IN  
 COMPLIANCE WITH THE PROVISIONS OF  
 SUB-SECTION 55-79.5B(d), VA. CODE  
 ANNO.(1979 CUM. SUP.)  
 GIVEN UNDER MY HAND THIS


STATE CERTIFIED ARCHITECT      DATE

UNIT NO	LOWER BOUNDARY	UPPER BOUNDARY
706	44.81	52.81
707	44.81	52.81
708	53.98	61.98
709	53.98	61.98
710	63.15	71.15
711	63.15	71.15

(1) DATUM NATIONAL OCEAN SURVEY 0.00=M.S.L.  
 (PRE.1972 ADJUSTMENT)

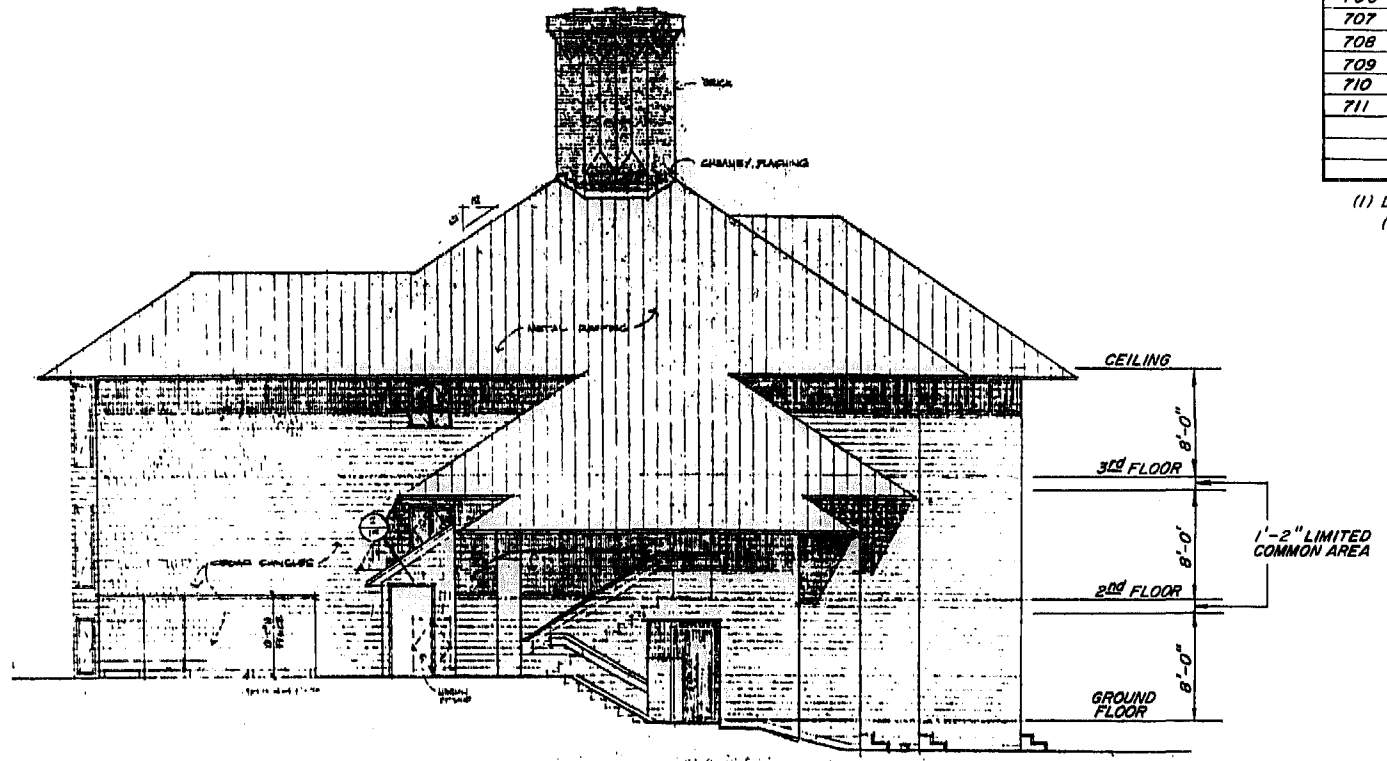

SIDE ELEVATION

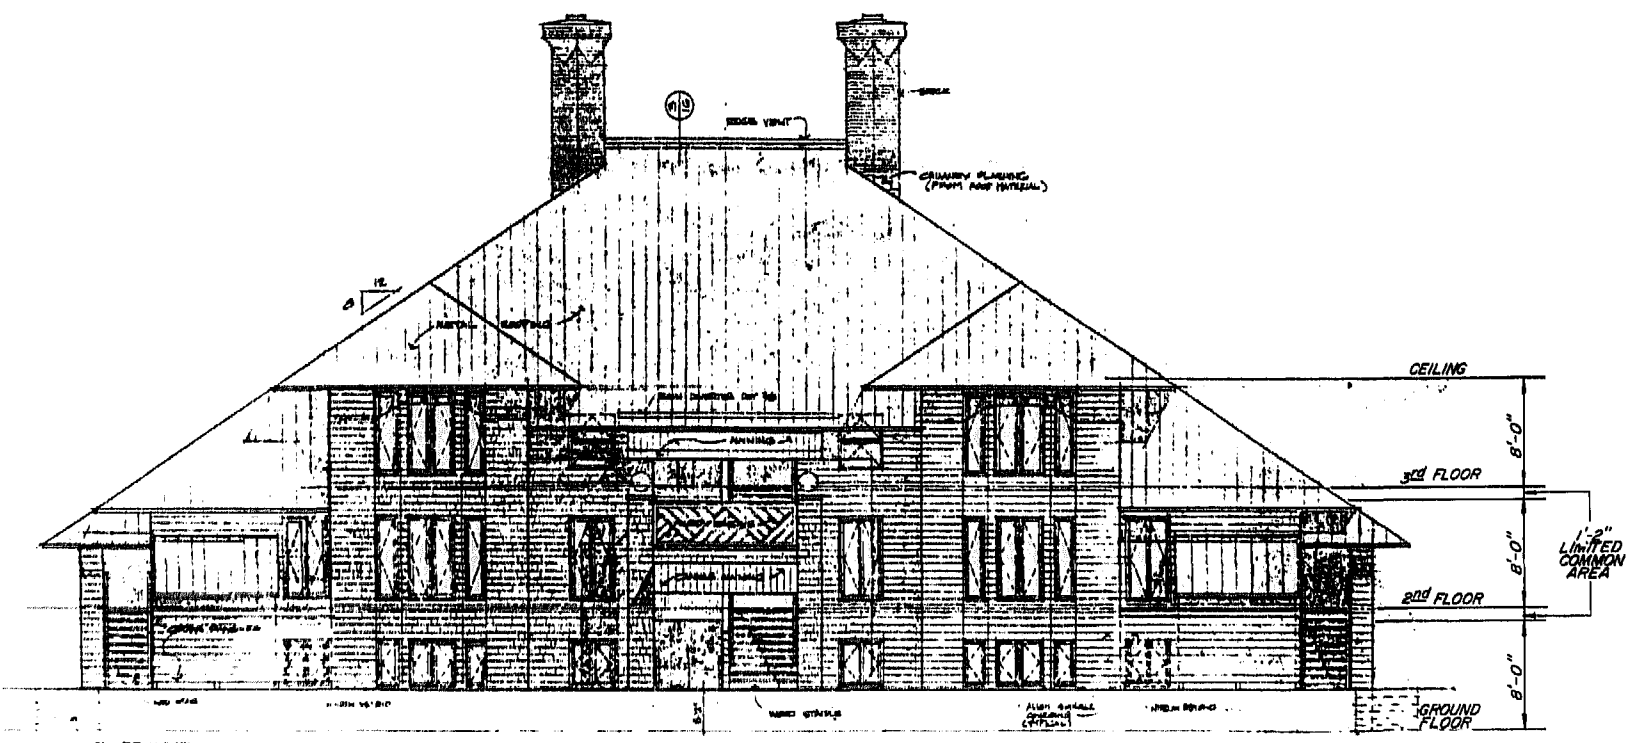

FRONT ELEVATION

BUILDING "6"



EXHIBIT B  
 CONFERENCE CENTER CONDOMINIUM  
 PHASE 2A  
 BEING A SUBDIVISION OF PROPERTY OF  
 BUSCH PROPERTIES, INC.  
 KINGSMILL ON THE JAMES  
 JAMES CITY COUNTY, VIRGINIA  
 SCALE: 1" = 8'    DATE: 5/07/90  
 Langley and McDonald, P.C.  
 VIRGINIA BEACH AND WILLIAMSBURG, VIRGINIA  
 Bainbridge and Associates  
 ARCHITECTS  
 SHEET 15 OF 16